



Rev	Date	Description	Drawn

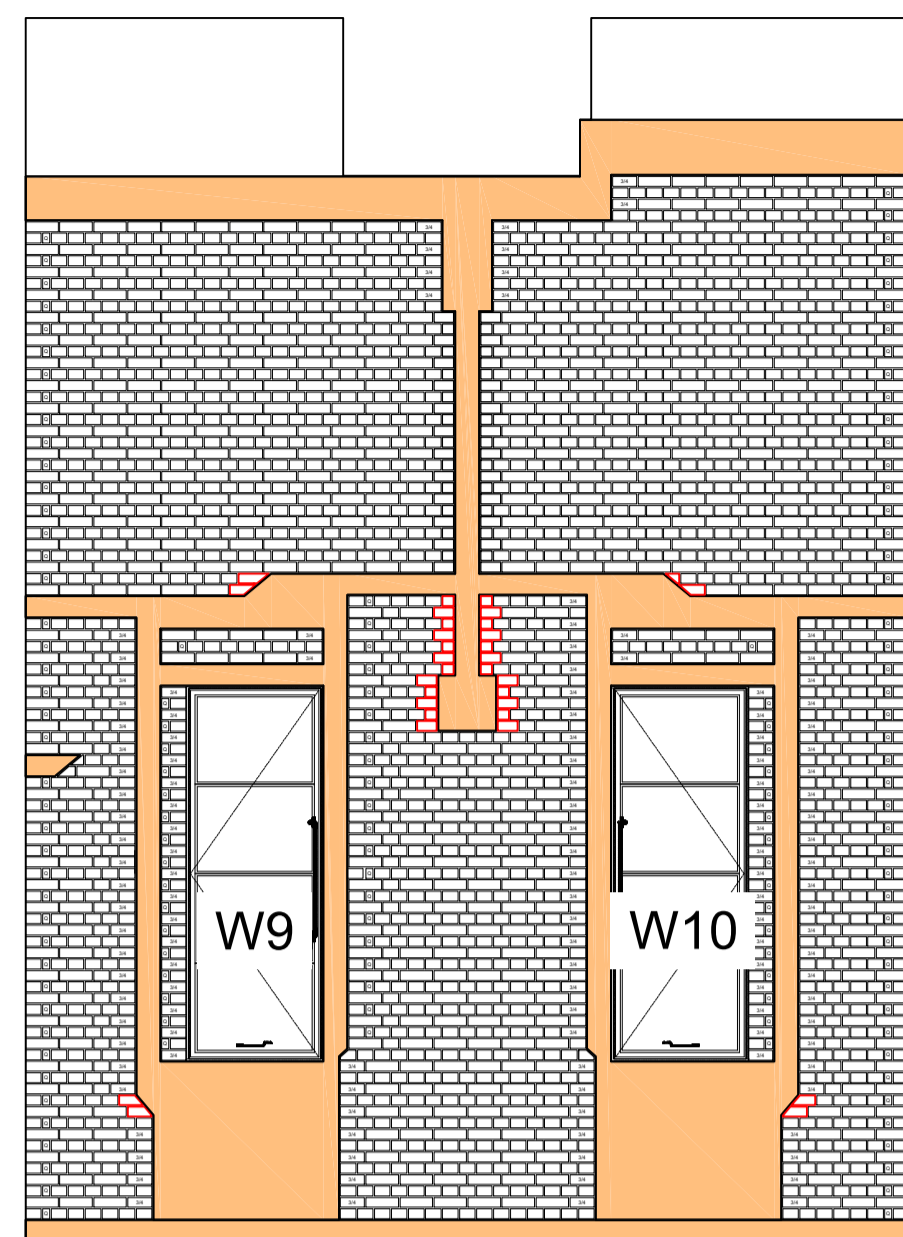

SOUTH WEST ELEVATION


Stone

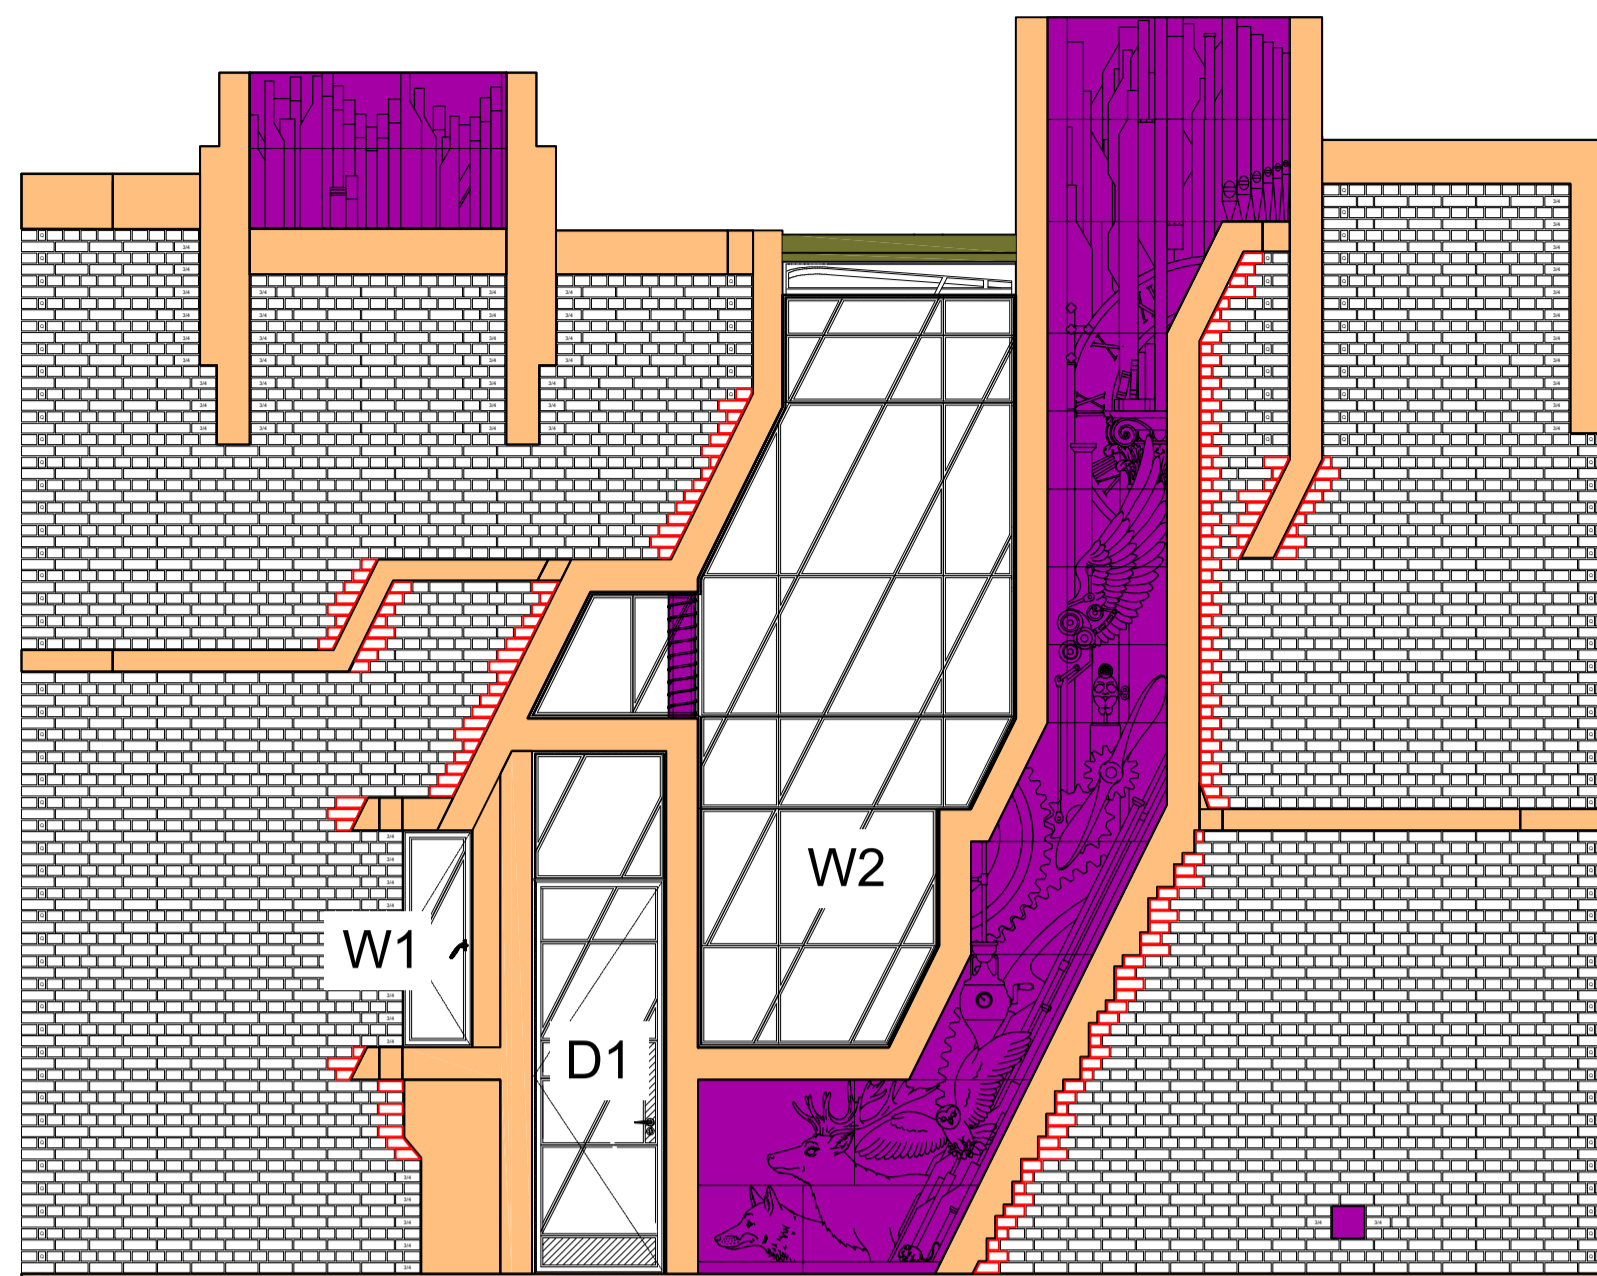

SOUTH EAST ELEVATION


Stone

Sculpted stone

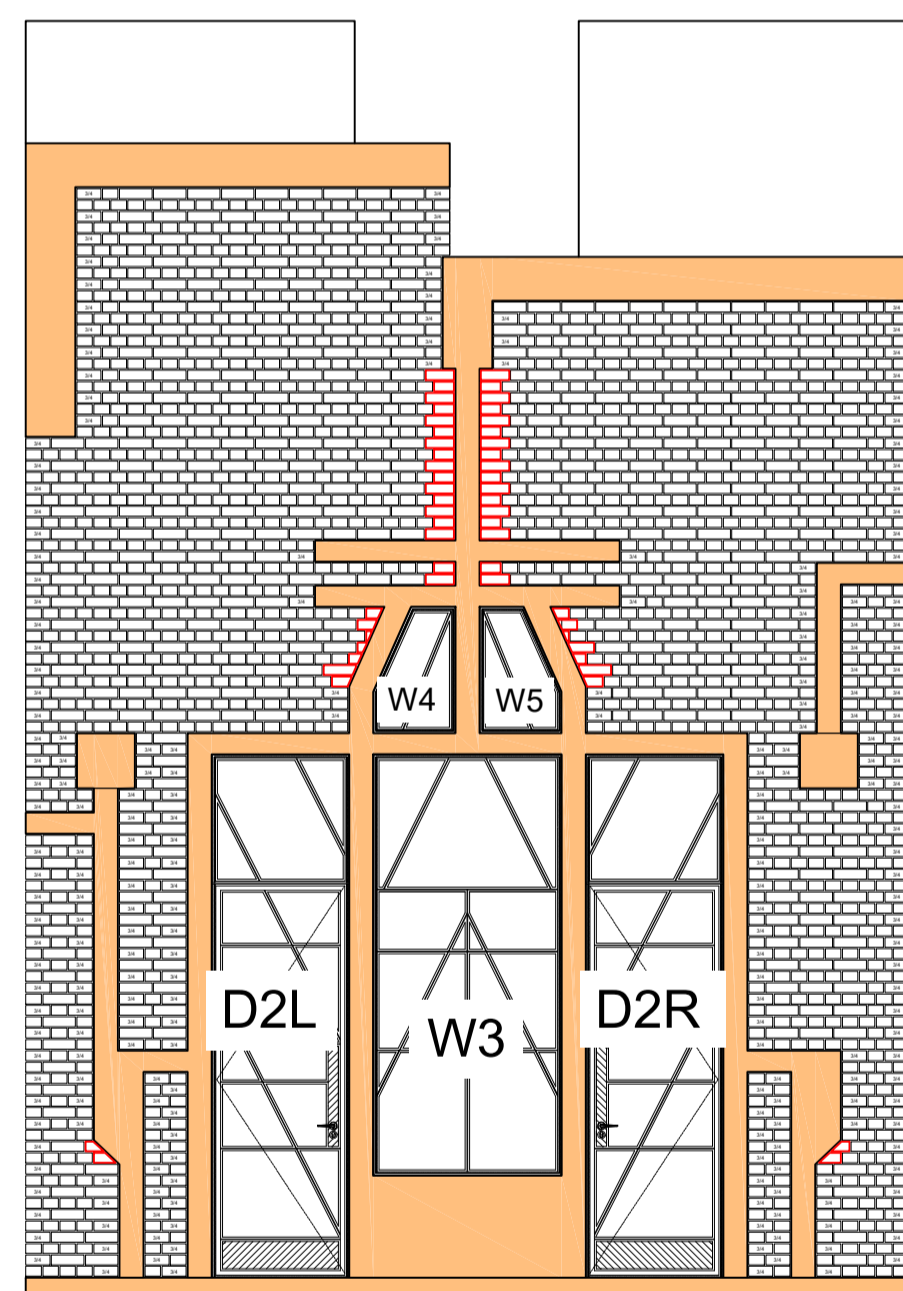

NORTH EAST ELEVATION


Stone

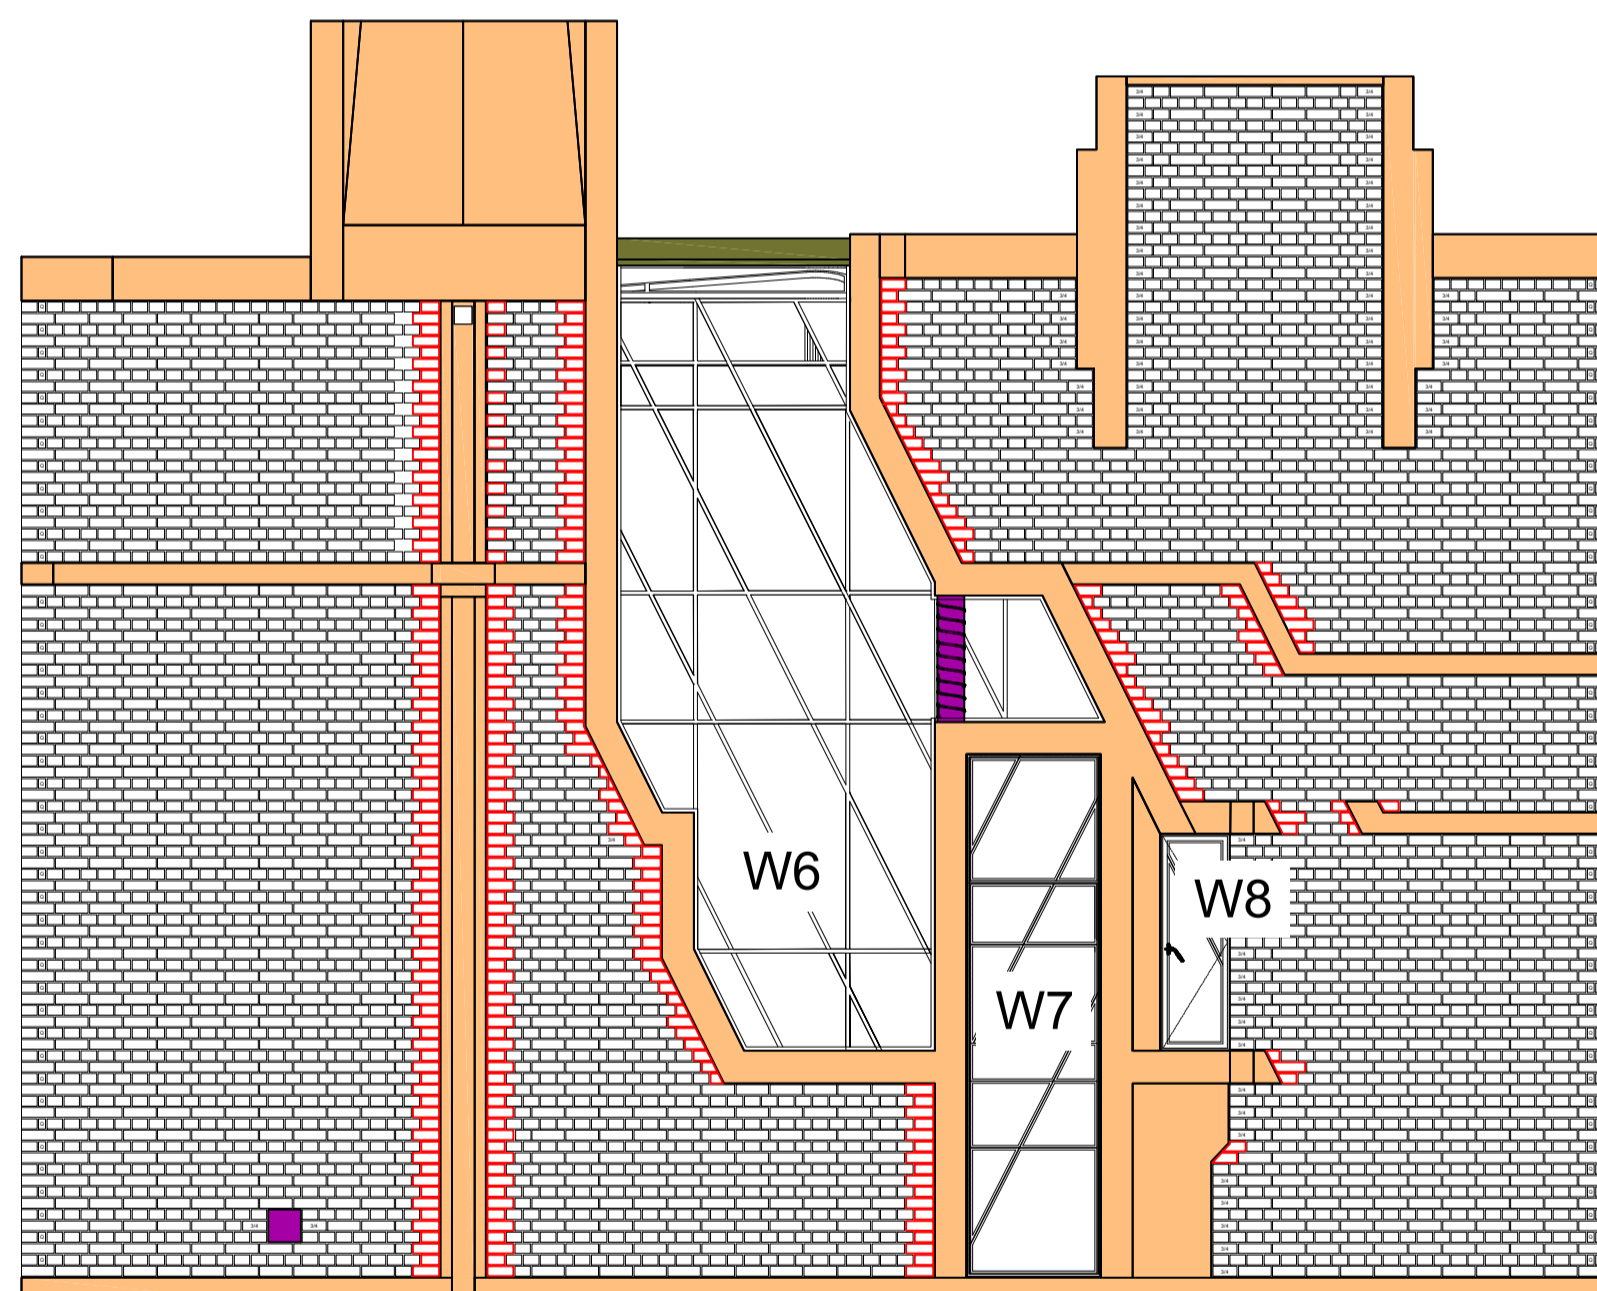

NORTH WEST ELEVATION

Stone

Sculpted stone

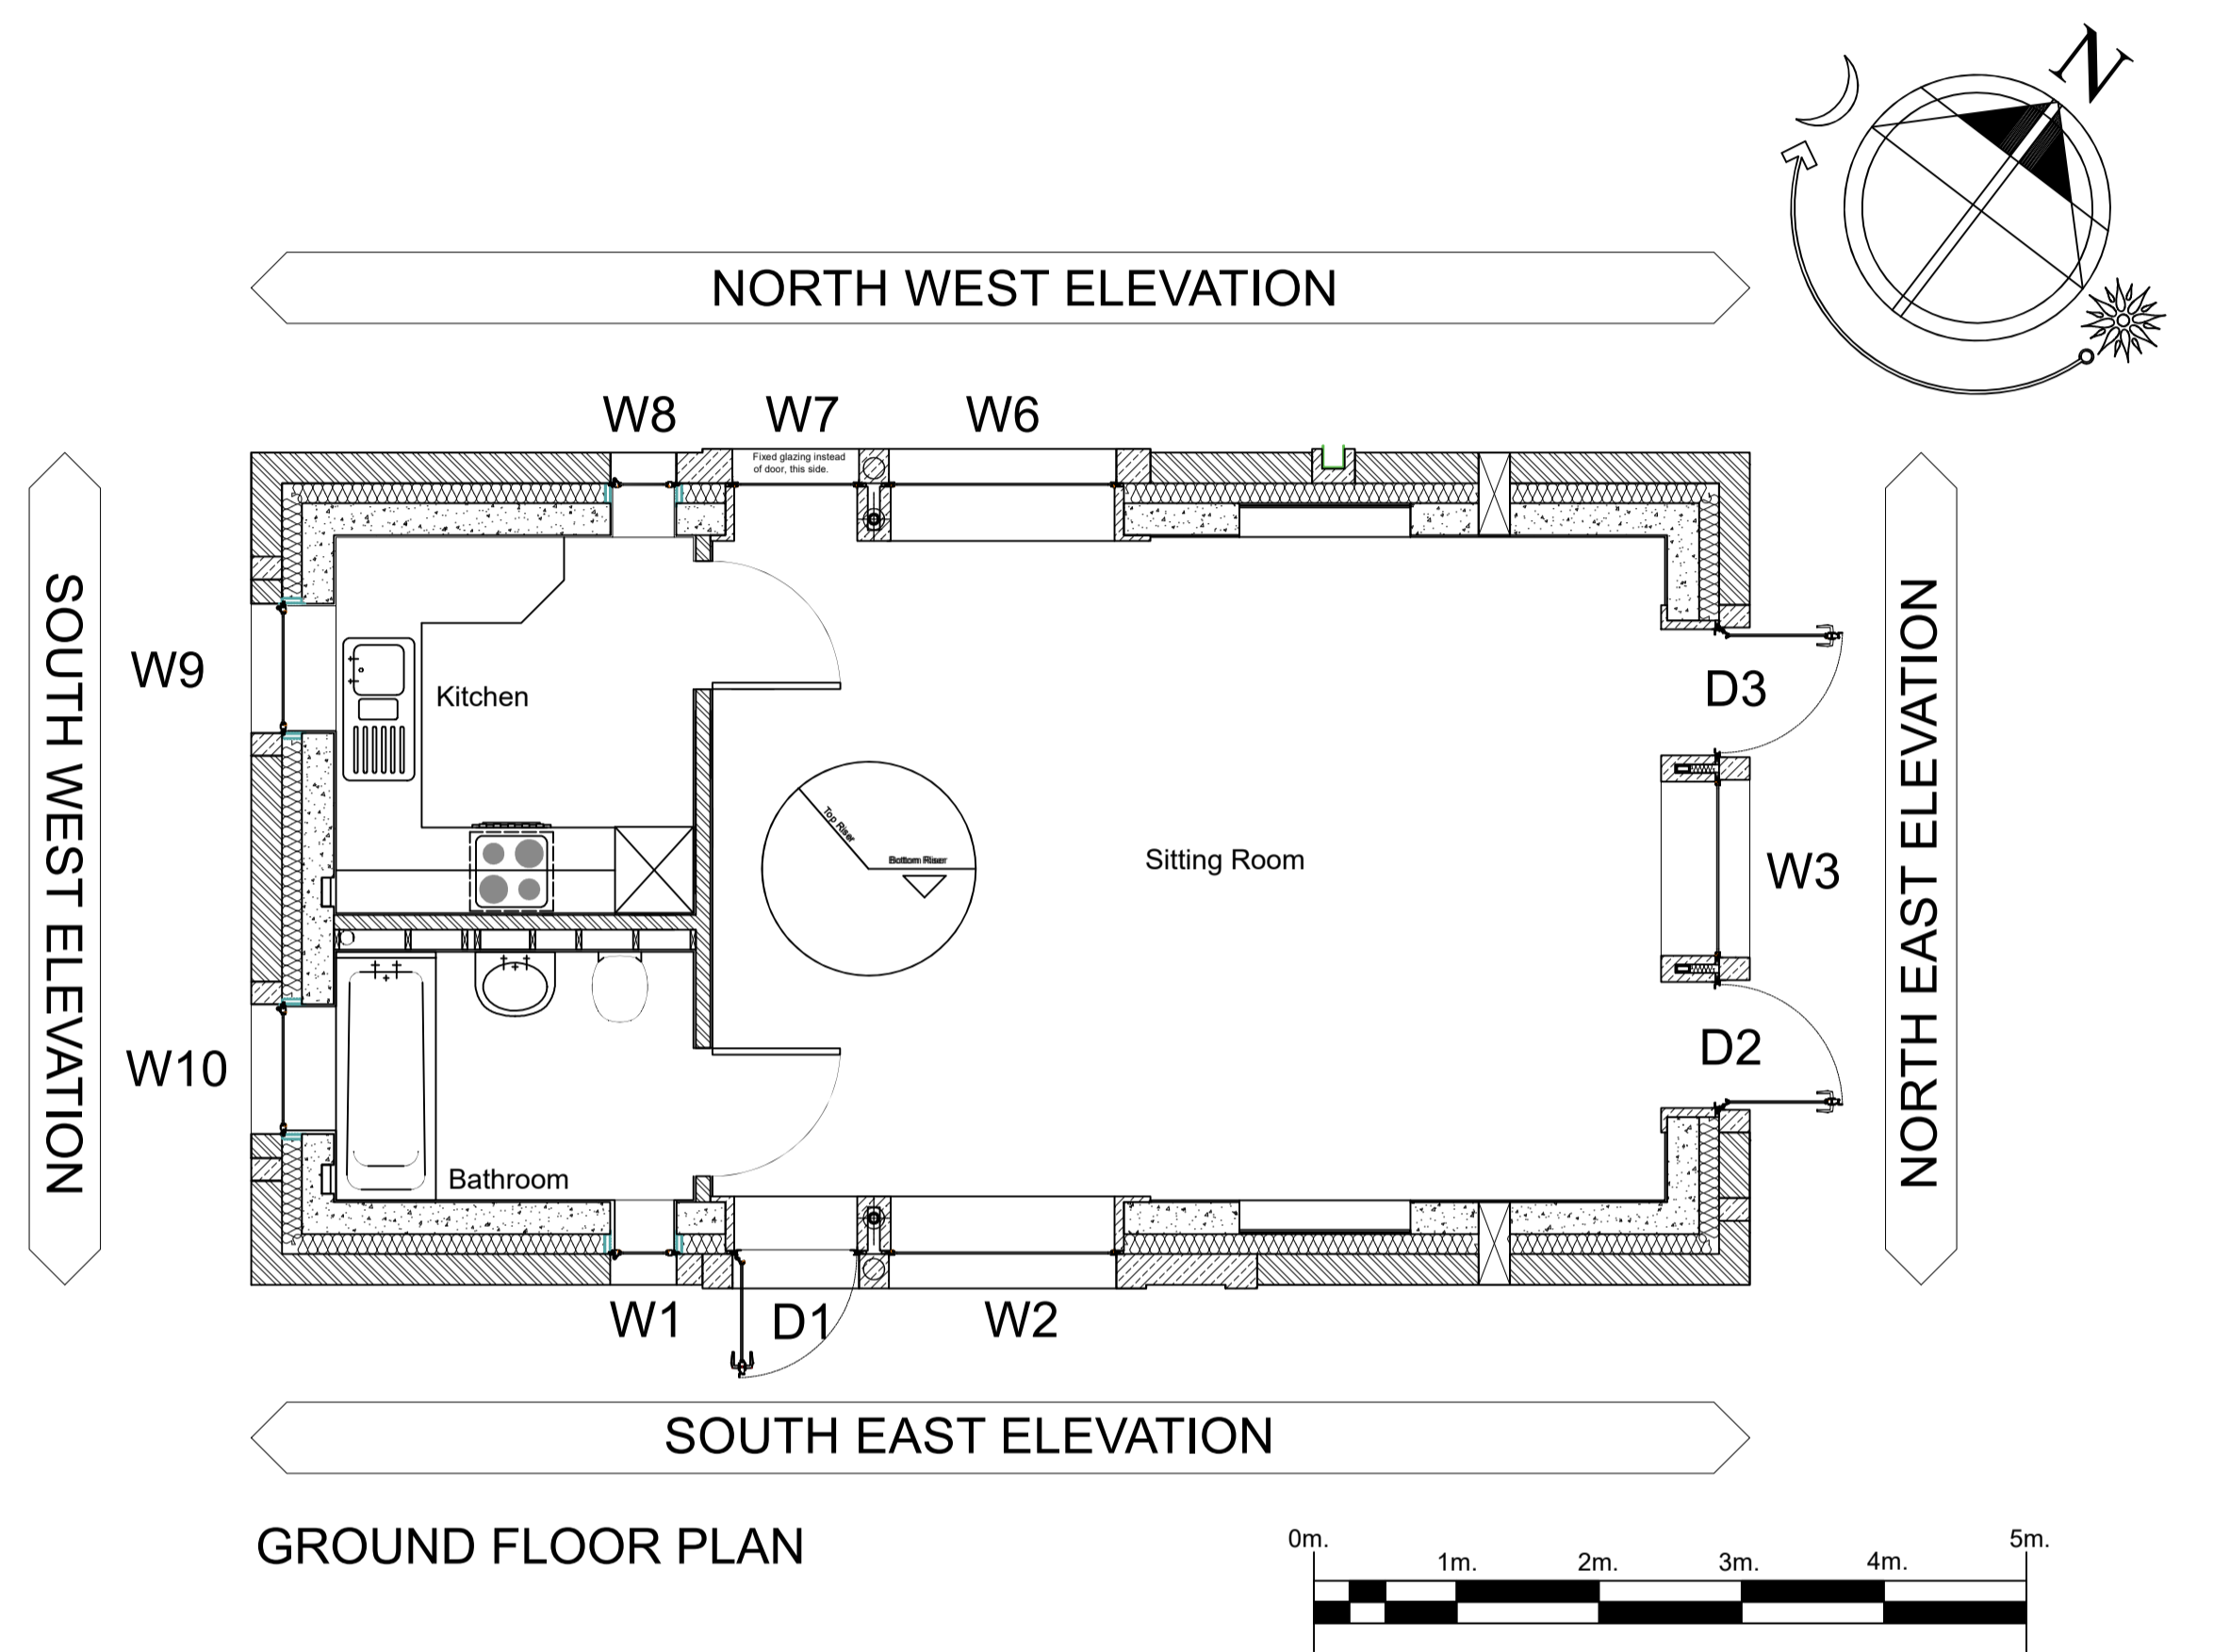

**SENSUS**

www.sensusarchitecture.co.uk  
tel. 01485 211224  
email: info@sensusarchitecture.co.uk

Client:	Mr J MacAonghus		
Project:	Penkridge Hall Annex		
Drawing:	KEY TO GLAZED ELEMENTS		
Drawn:	MAS	Checked:	-
Date:	29th January 2024		Drawing No.
Scale:	1:50 @ A1		17041-001-C2
			Rev.