


Existing Ground Floor Plan 1:50

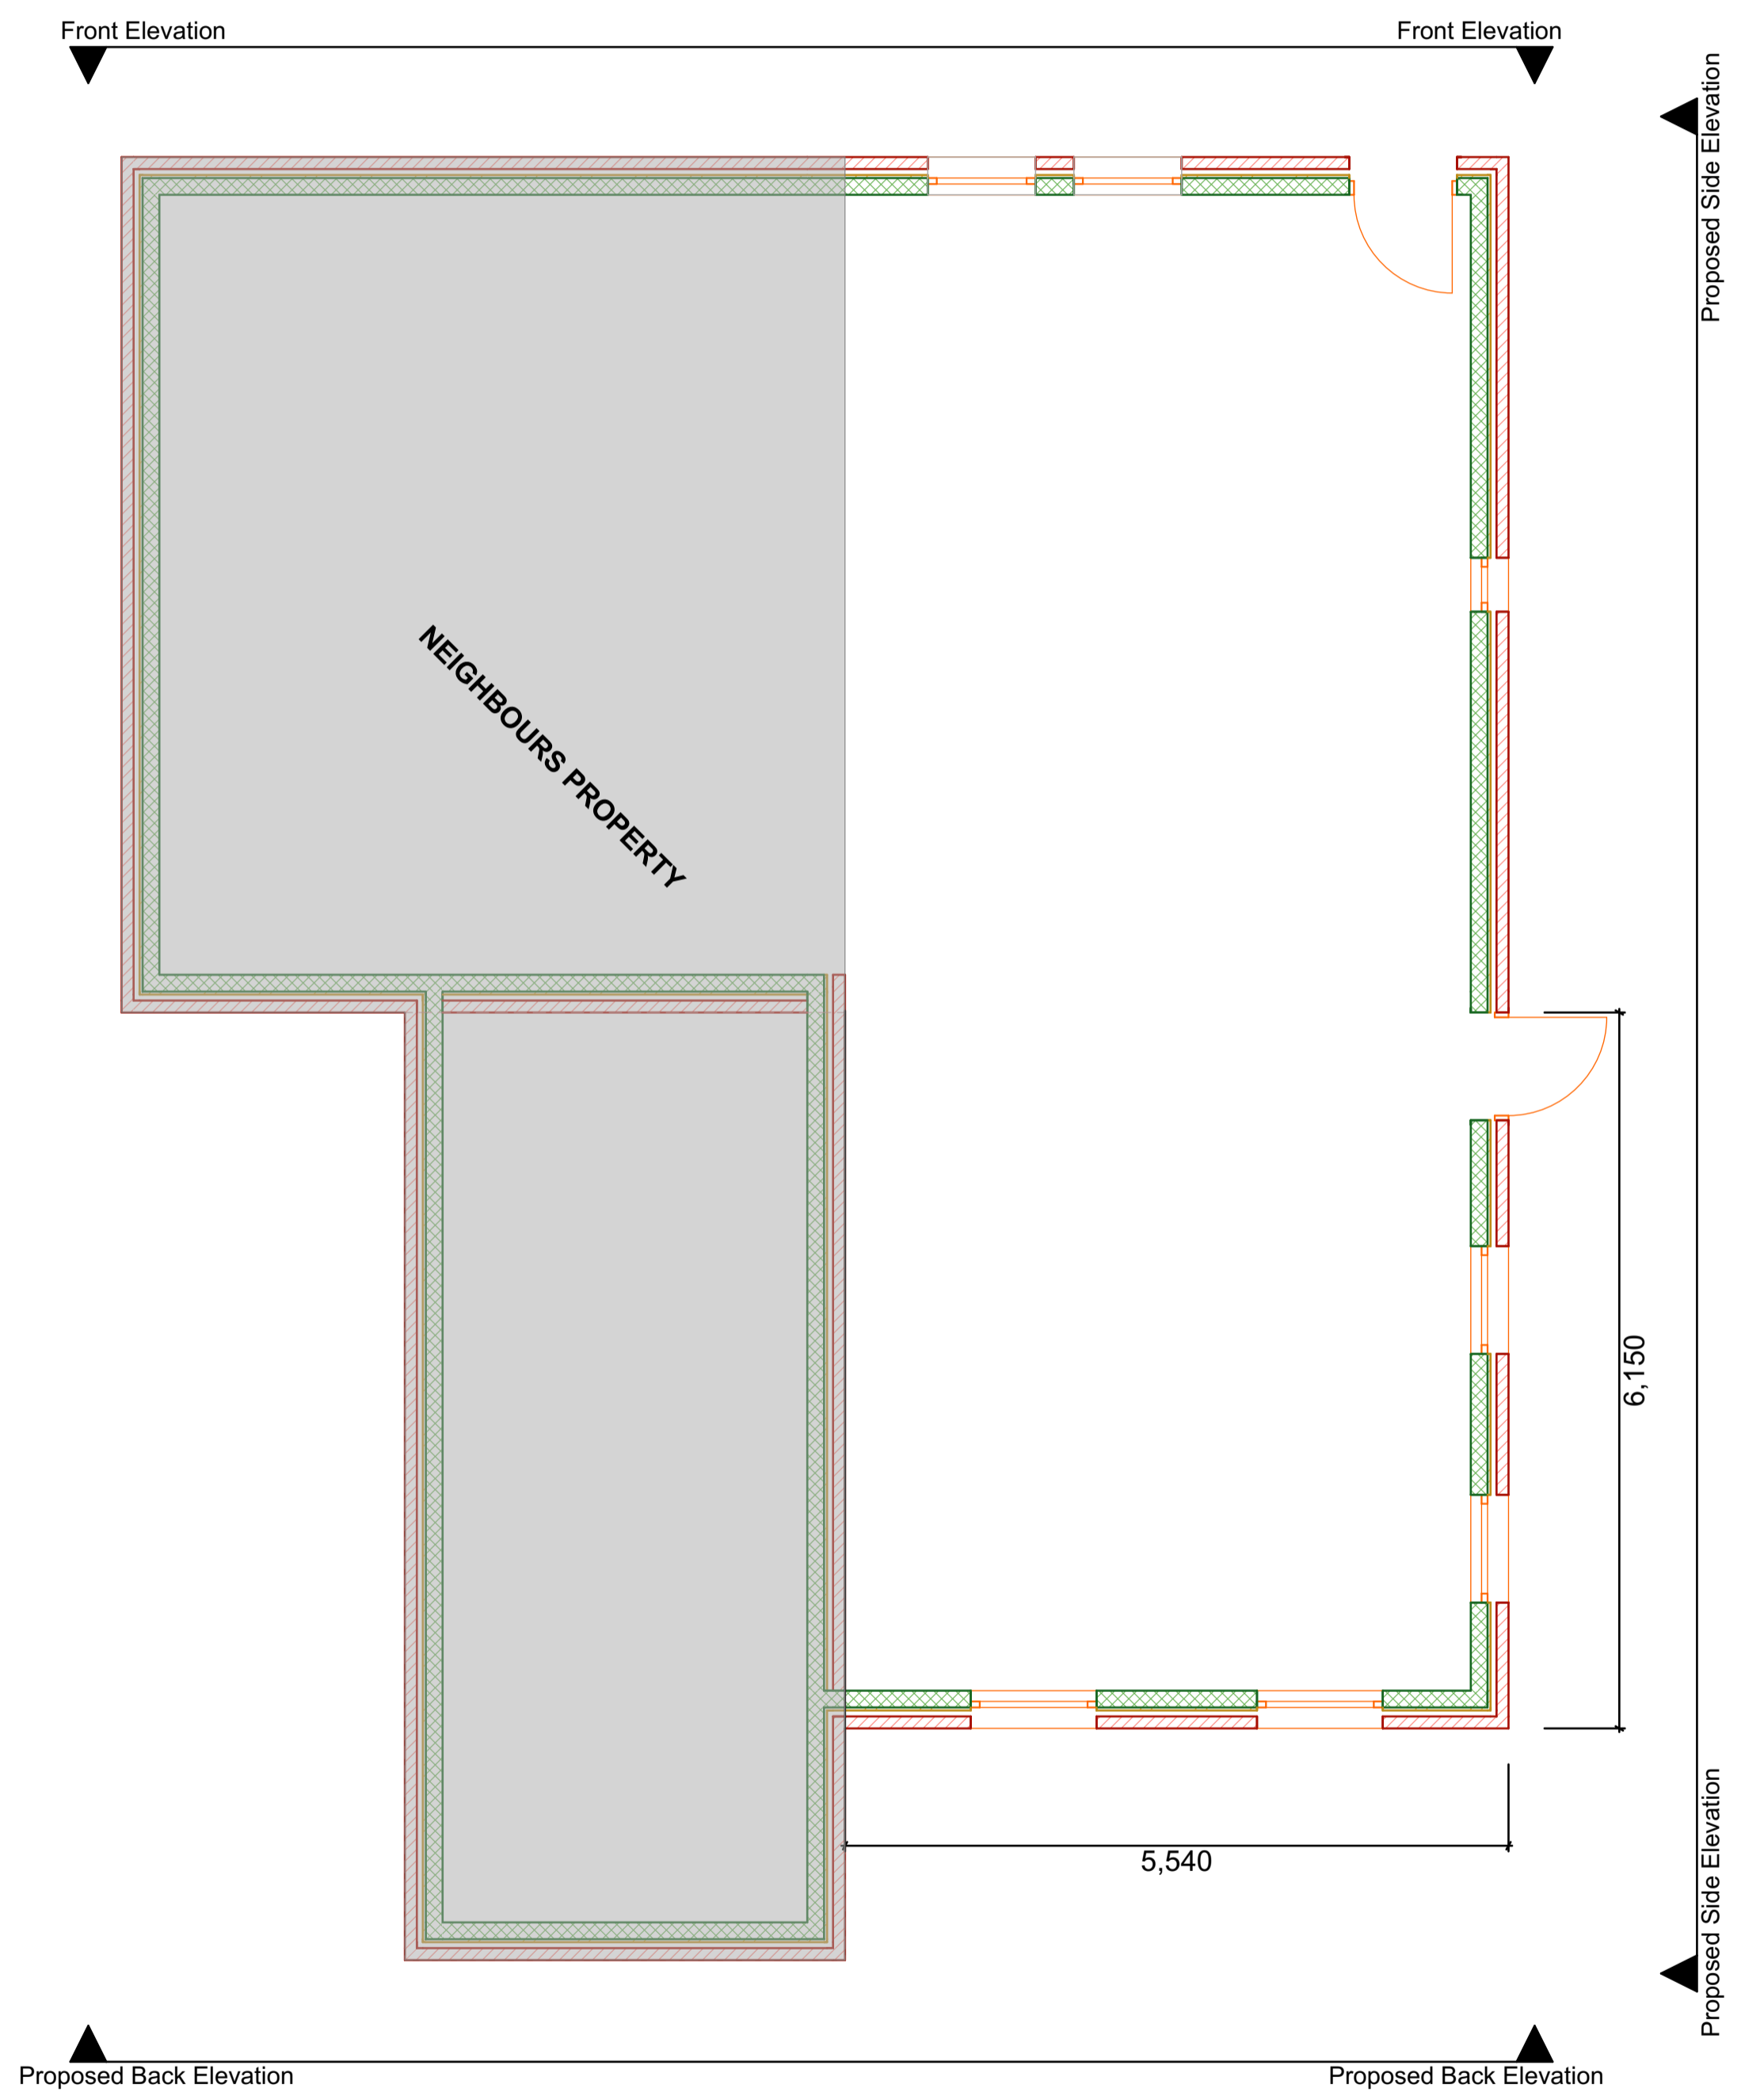

Proposed Ground Floor Plan 1:50

House Extension	
8 Duckmere Bramford Ipswich IP8 4AH	
Modified by HB	Date 05/11/23
Checked by HB	Date 05/11/23
Drawing Name Ground Floor Plan	
Drawing Status Planning	
Drawing Scale 1:50	
Layout ID A-3003	Revision A