
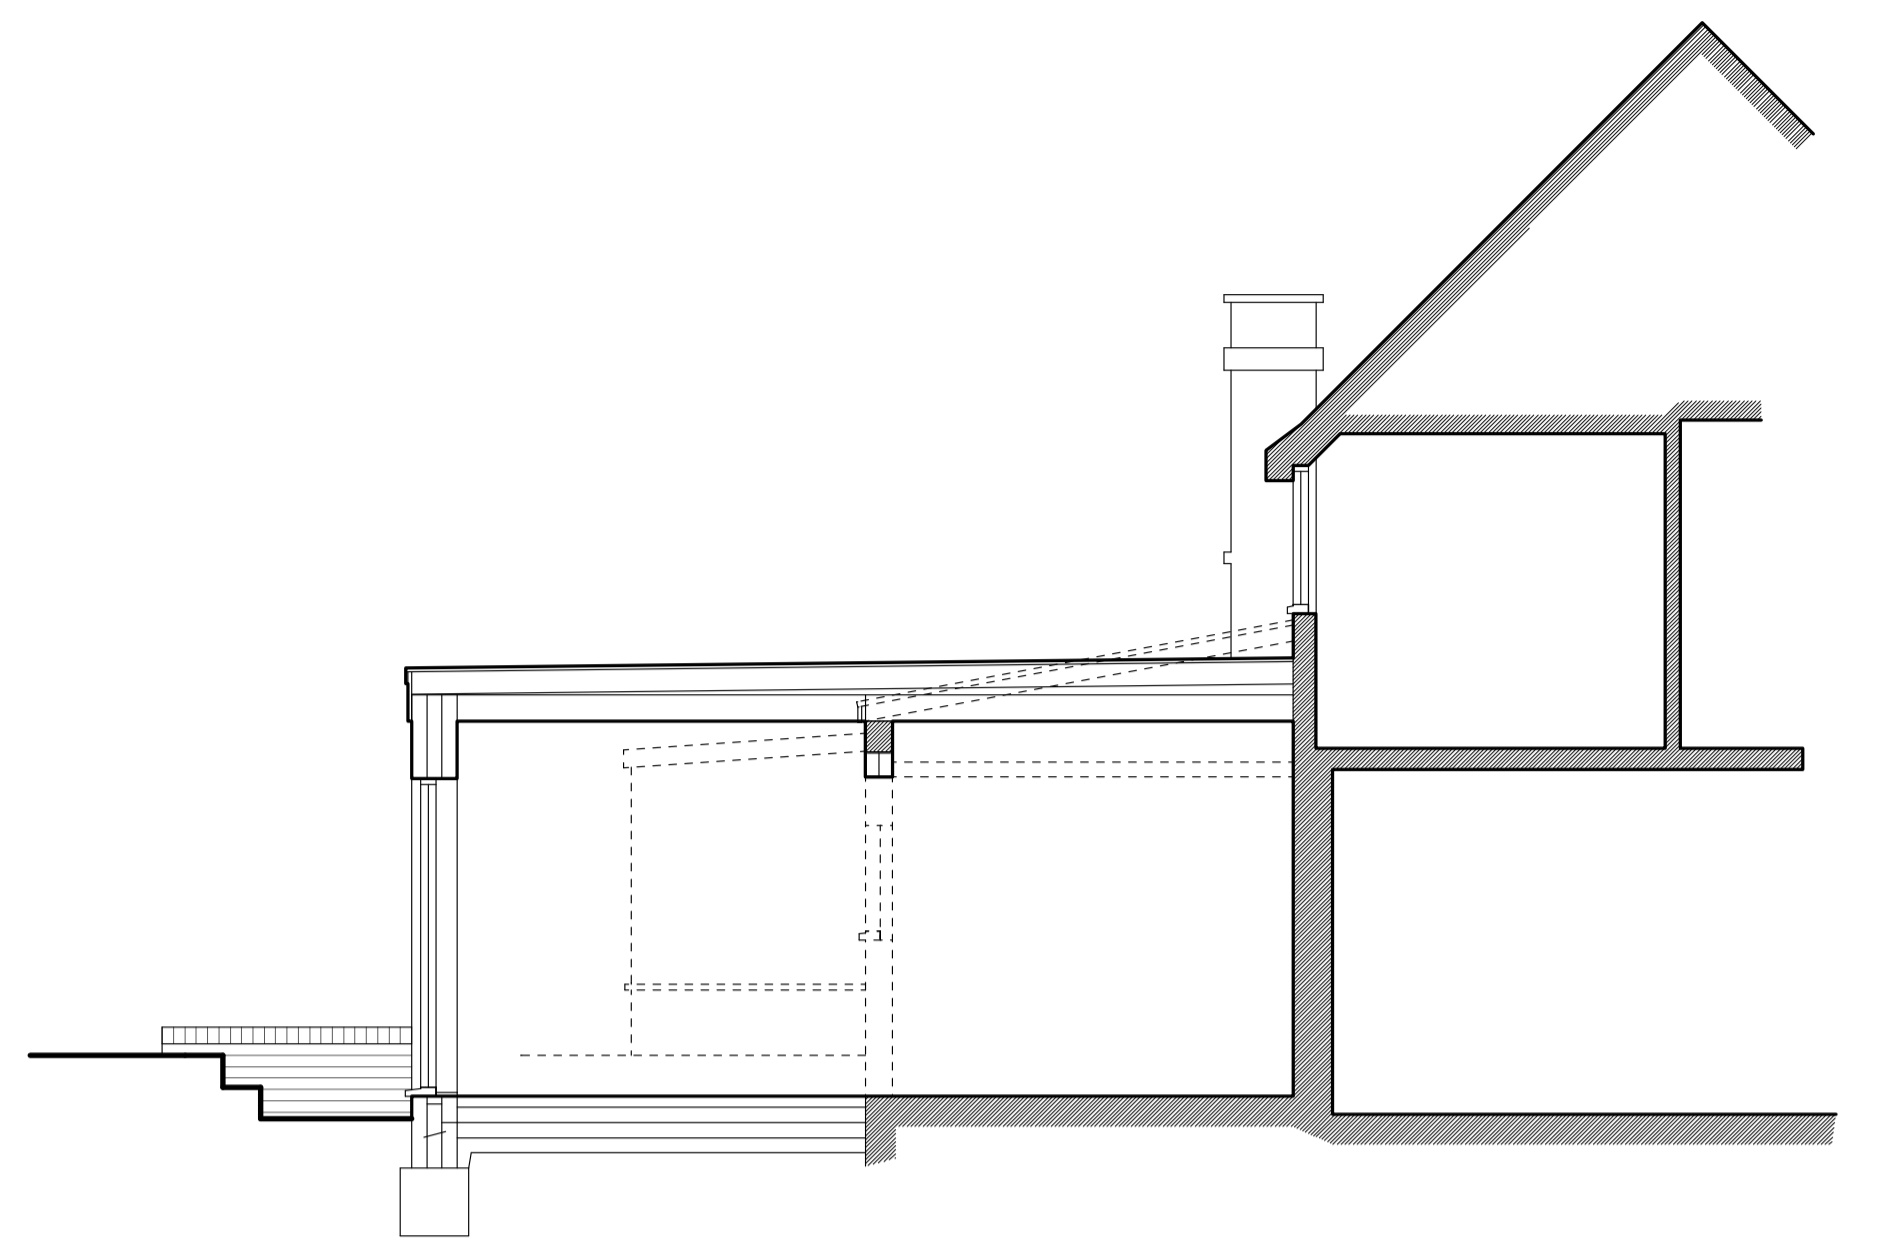


NOTES:
 1. THIS DRAWING copyright Mullins Dowse Architects Ltd. 2024
 2. THIS DRAWING is not for construction

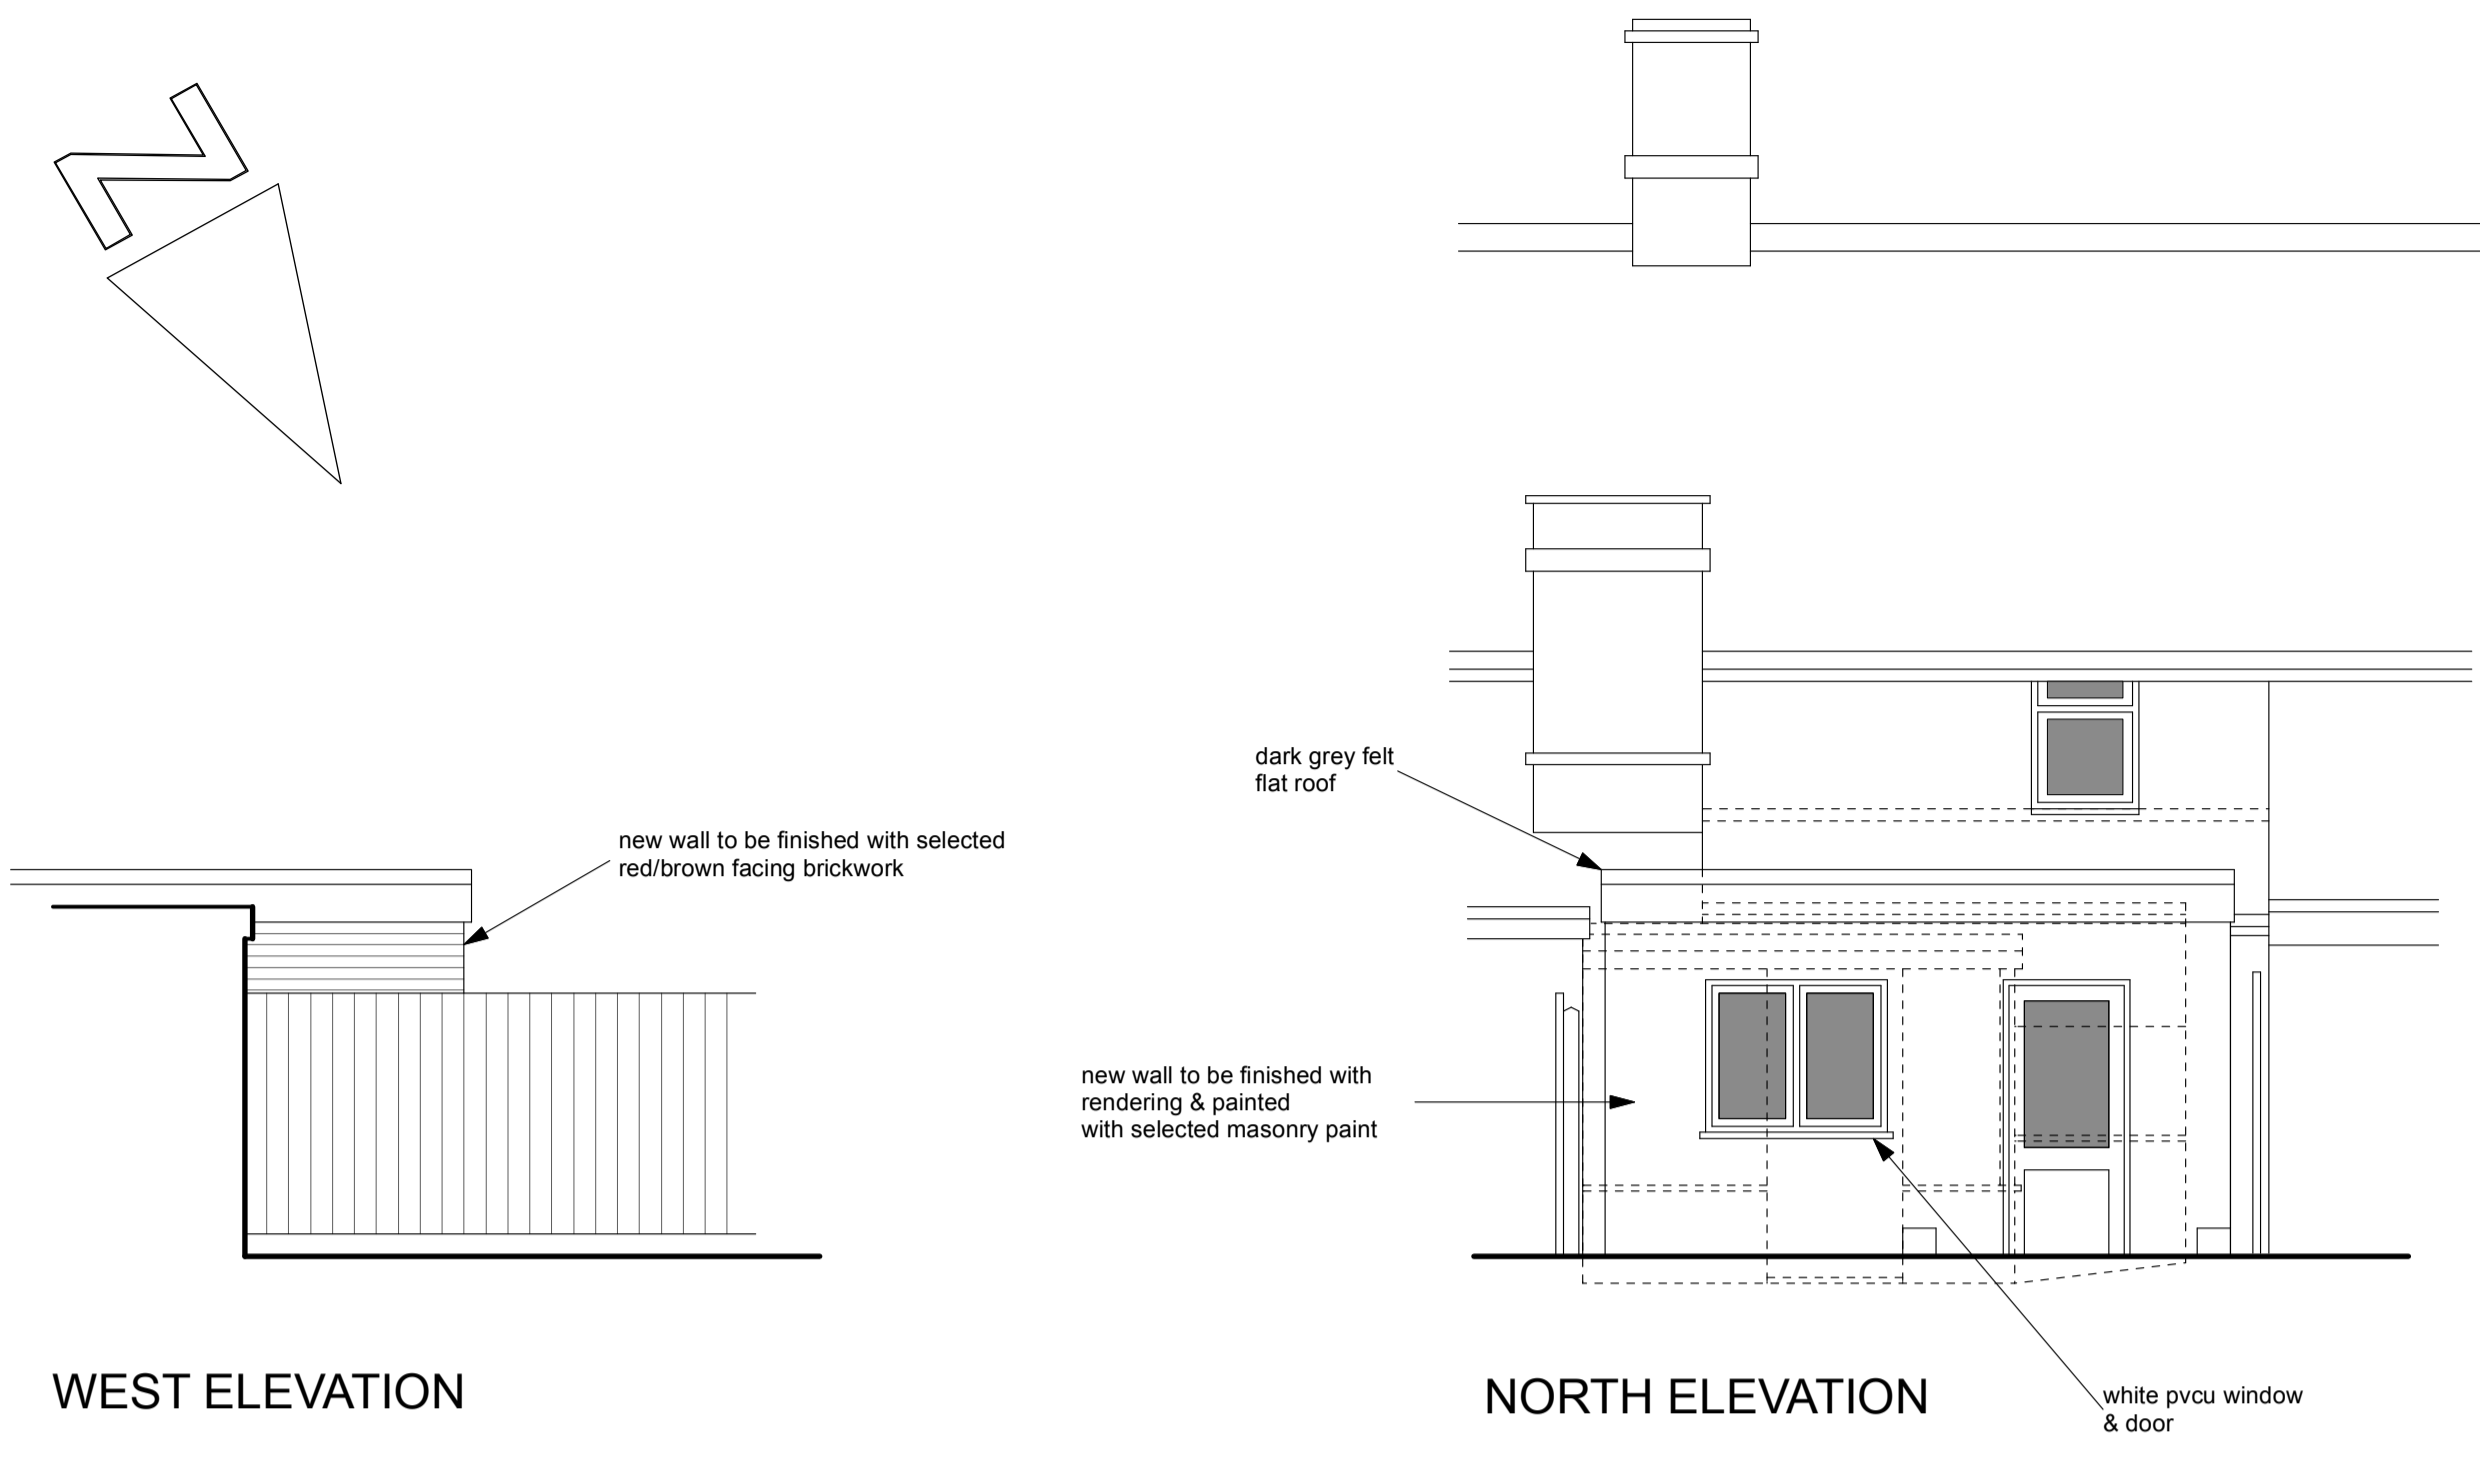


WEST ELEVATION


NORTH ELEVATION

EAST ELEVATION


SECTION

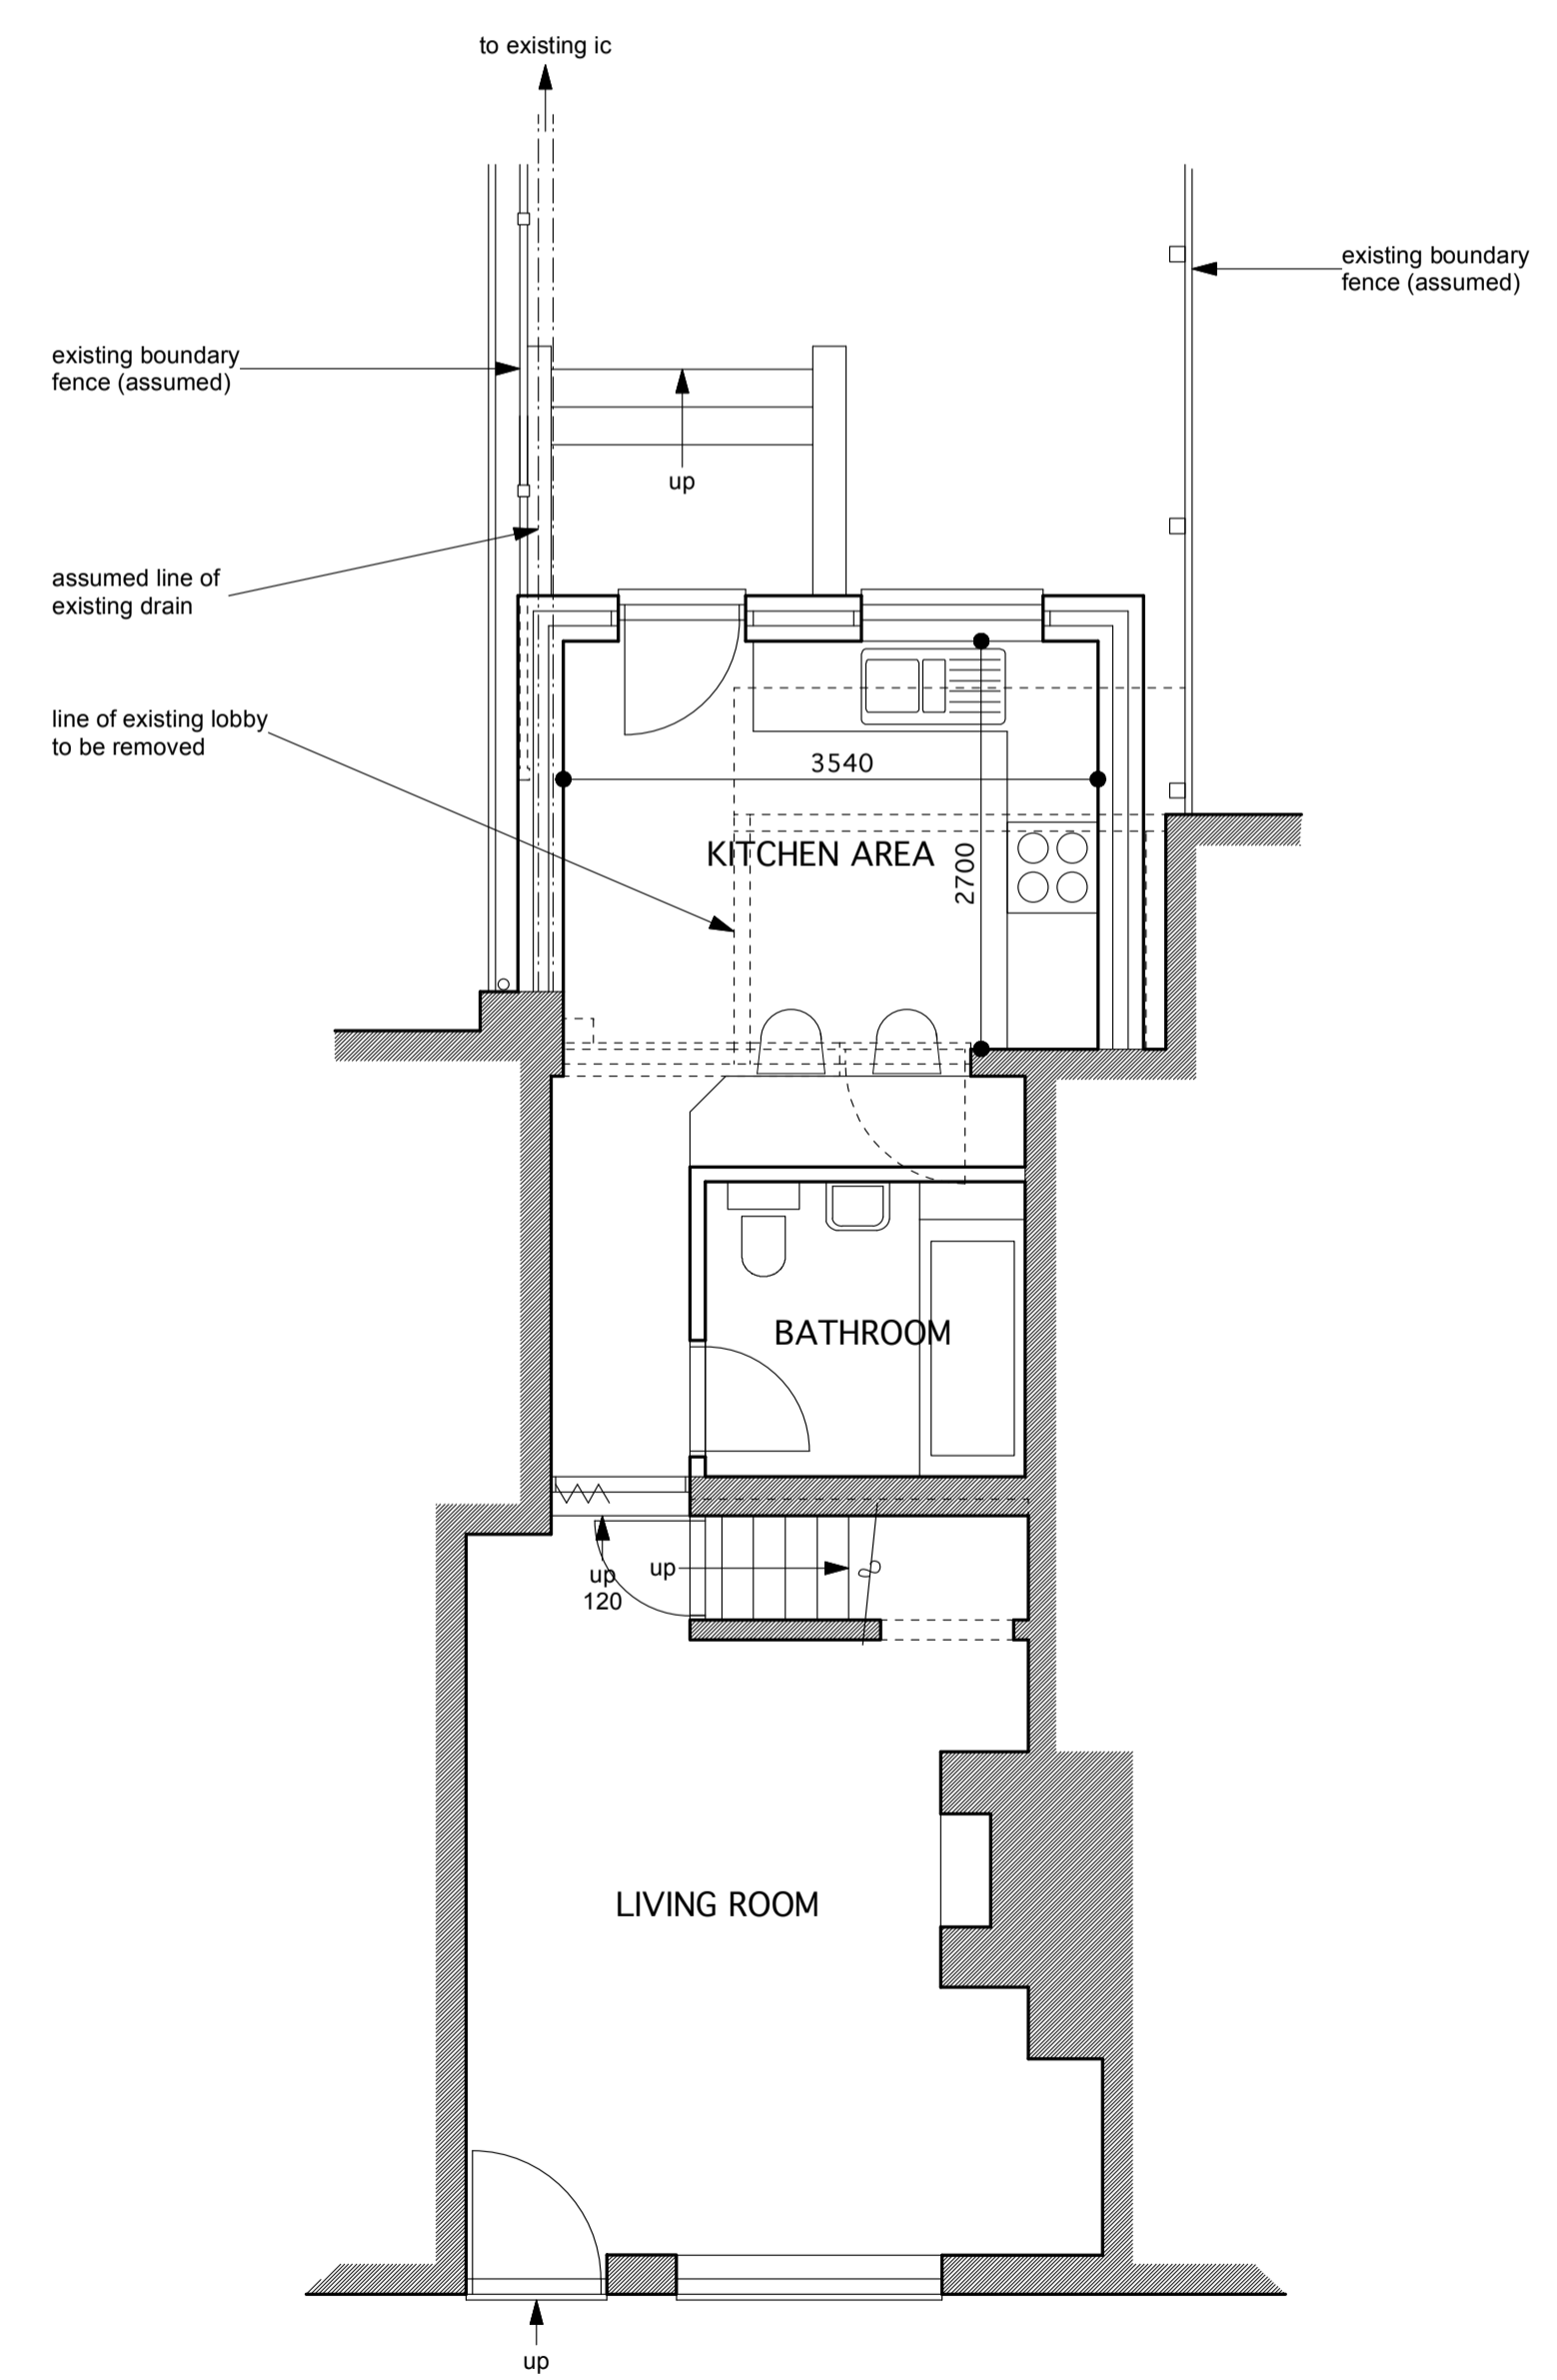


GROUND FLOOR PLAN

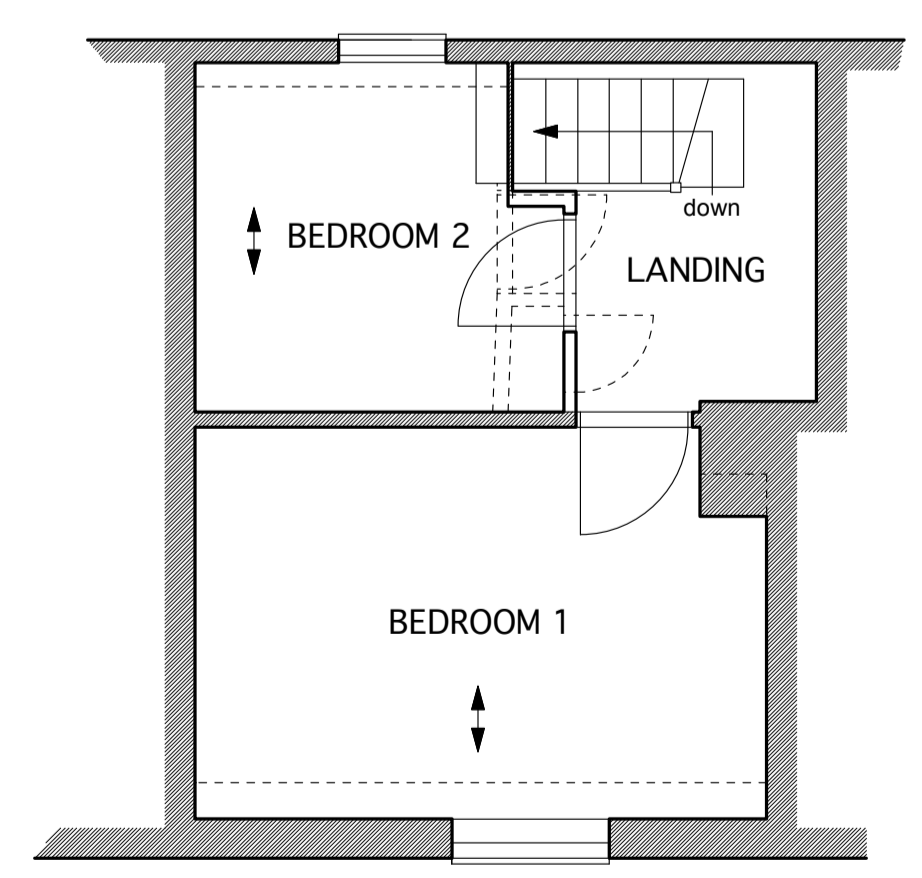

FIRST FLOOR PLAN

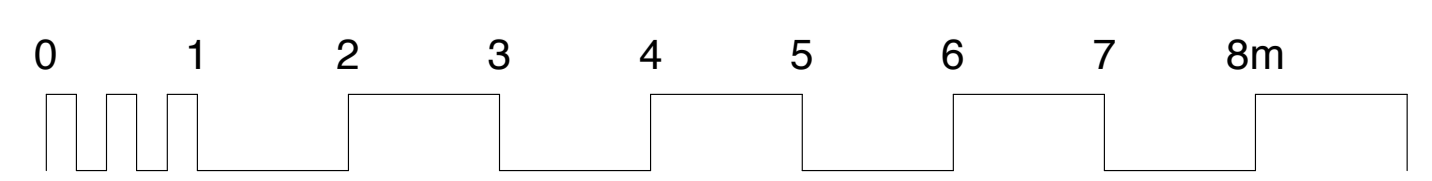

1 : 500 SCALE BLOCK PLAN

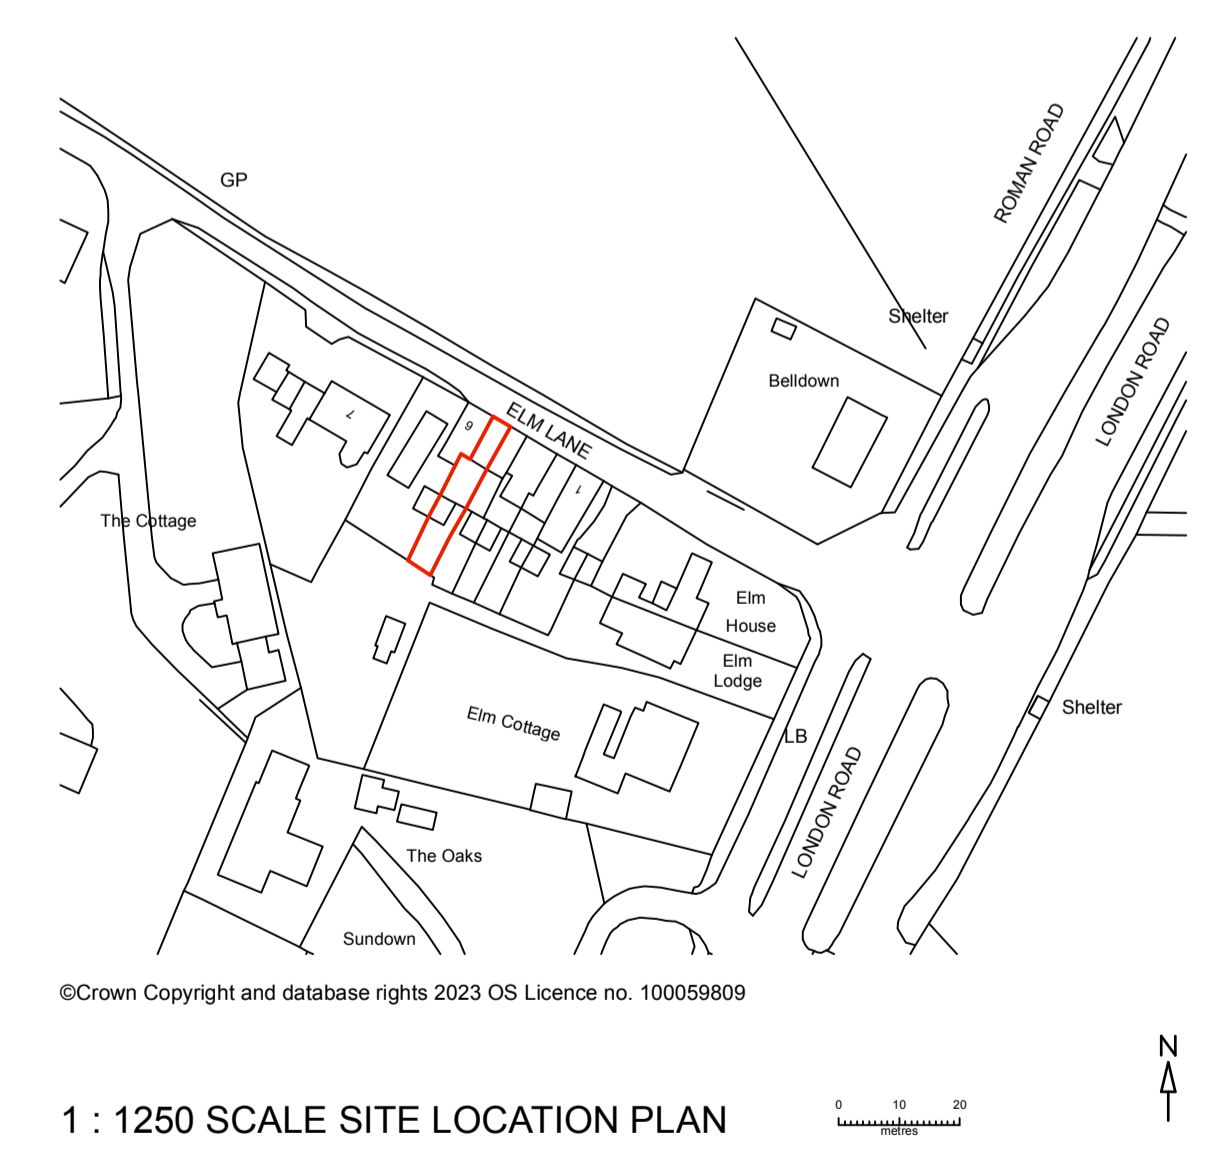

1 : 1250 SCALE SITE LOCATION PLAN



12 Riduna Park, Station Road, Melton, Woodbridge, Suffolk, IP12 1QT
 01394 382544
 www.mullinsdowse.co.uk

revision	date	description	drawn	checked
project		Proposed Alterations And Rear Extension 5 Elm Lane, Copdock, IP8 3ET		
drawing		Scheme Drawing		
date	scale	drawn	checked	
January 2024	1: 50, 1:500 & 1:1250	AW	AW	
job ref	drawing	revision		
6484	1			

Mullins Dowse
Architects