

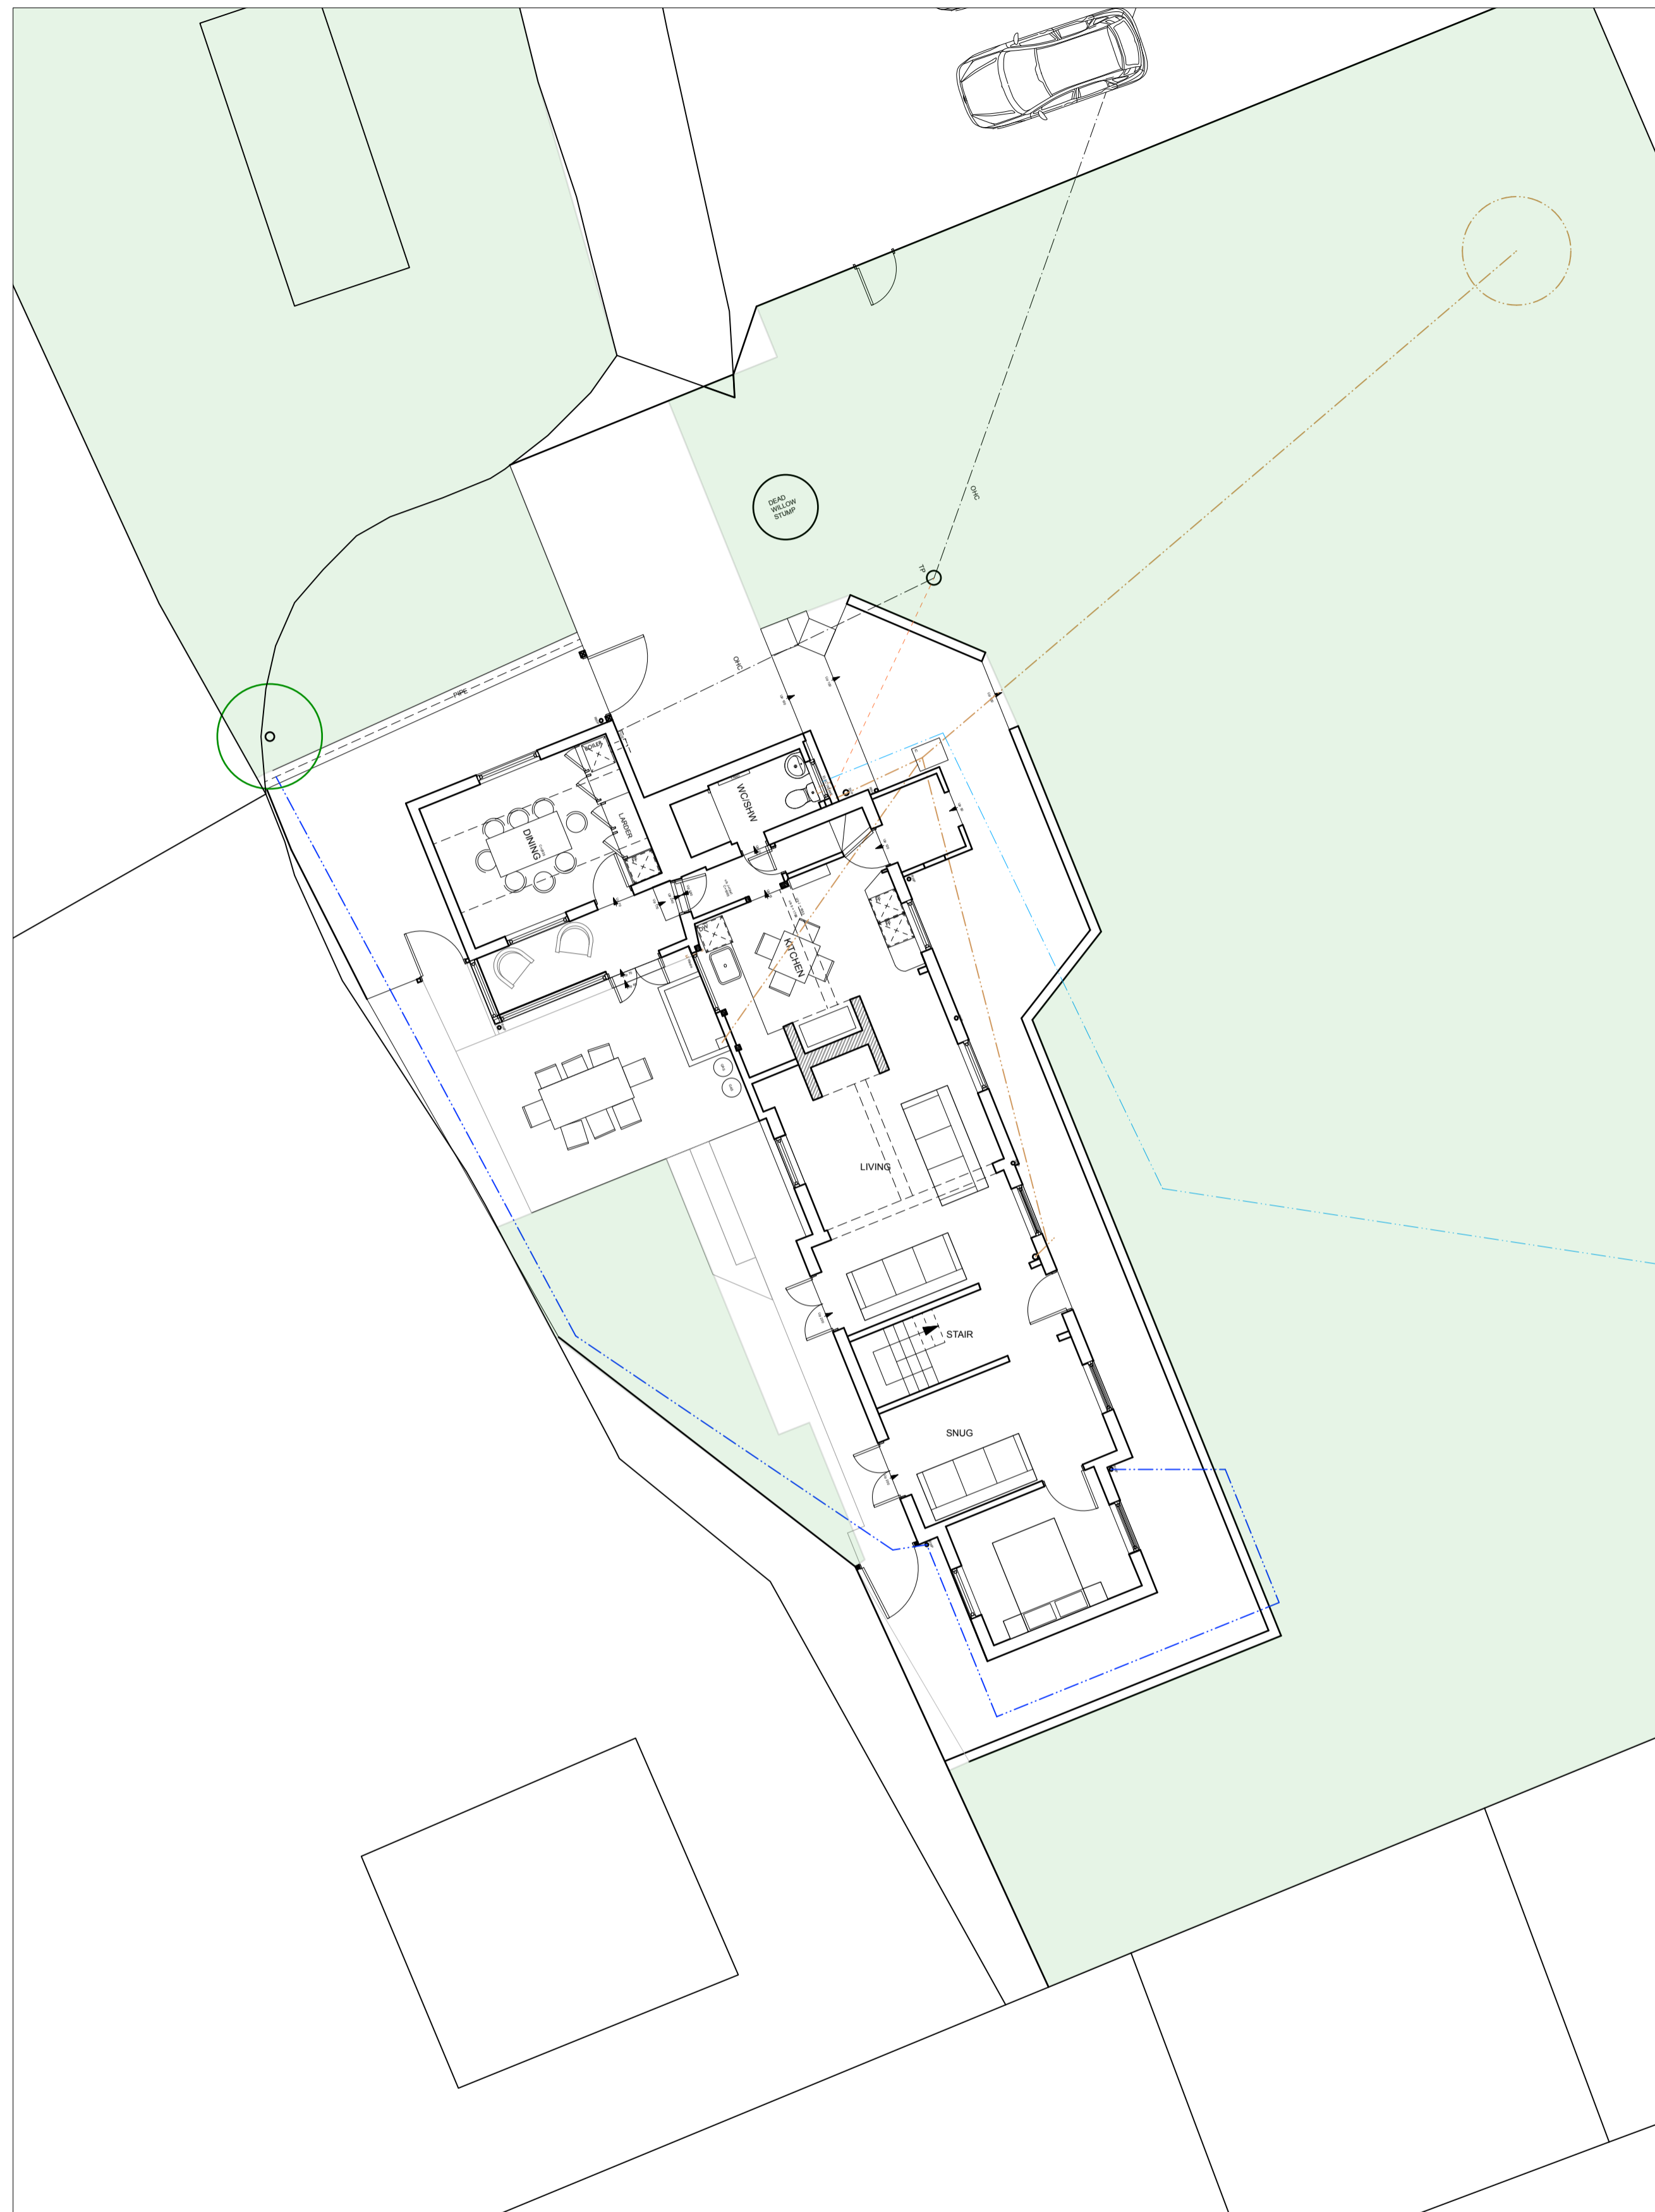


General Notes  
 1. Do not scale this drawing. All dimensions to be as noted. Contractor to check all dimensions on site before carry out works.  
 2. This drawing is for the private and confidential use of the client for whom it was undertaken and it should not be reproduced in whole or in part or relied upon by third parties for any use without the express written authority of Beech Architects Limited.

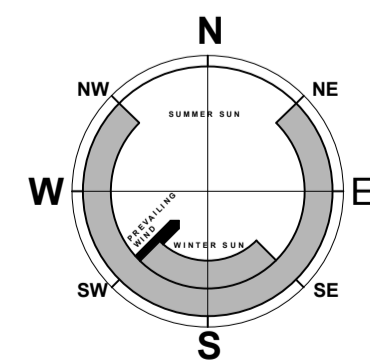

GROUND FLOOR PLAN

 

EAST (FRONT) ELEVATION



NORTH ELEVATION



SOUTH ELEVATION



WEST (REAR) ELEVATION

B. 23.01.23 Updated for planning  
 A. 20.01.23 Updated following client meeting  
 Rev

<b>Beech ARCHITECTS</b> <a href="http://www.beecharchitects.com">www.beecharchitects.com</a>	Church Farm Barn The Street Thorndon Suffolk IP23 7JR e enquiries@beecharchitects.com t 01379 678442
	<b>CLIENT</b> Richard & Lesley Hall

**PROJECT**  
 Willow Cottage  
 Pitmans Corner  
 Wetheringsett  
 Suffolk  
 IP14 5PX

**DRAWING**  
 EXISTING GROUND PLAN & ELEVATIONS

SCALE	DATE	DRAWN BY	CHECKED
1:100 @ A1	DEC 2022		
DRAWING NUMBER	JOB NUMBER	STATUS	REV
03	686	Not For Construction	B

This drawing is copyright and remains the property of Beech Architects Ltd. Original size A1. Scale shown will be incorrect if reproduced in any other format. All dimensions to be checked on site.