



FLOOR AREA SCHEDULE			
FLAT	FLOOR AREA	No. OF BEDS	No. OF PERSONS
FLAT 1	62.40m ²	2	3
FLAT 2	62.40m ²	2	3
FLAT 3	60.00m ²	1	2
FLAT 4	58.40m ²	1	2
FLAT 5	73.20m ²	2	3
FLAT 6	84.00m ²	2	4
FLAT 7	59.60m ²	1	2
FLAT 8	57.60m ²	1	2
FLAT 9	98.30m ²	2	4

Ground Floor GIA = 522m²

First Floor GIA = 245m²

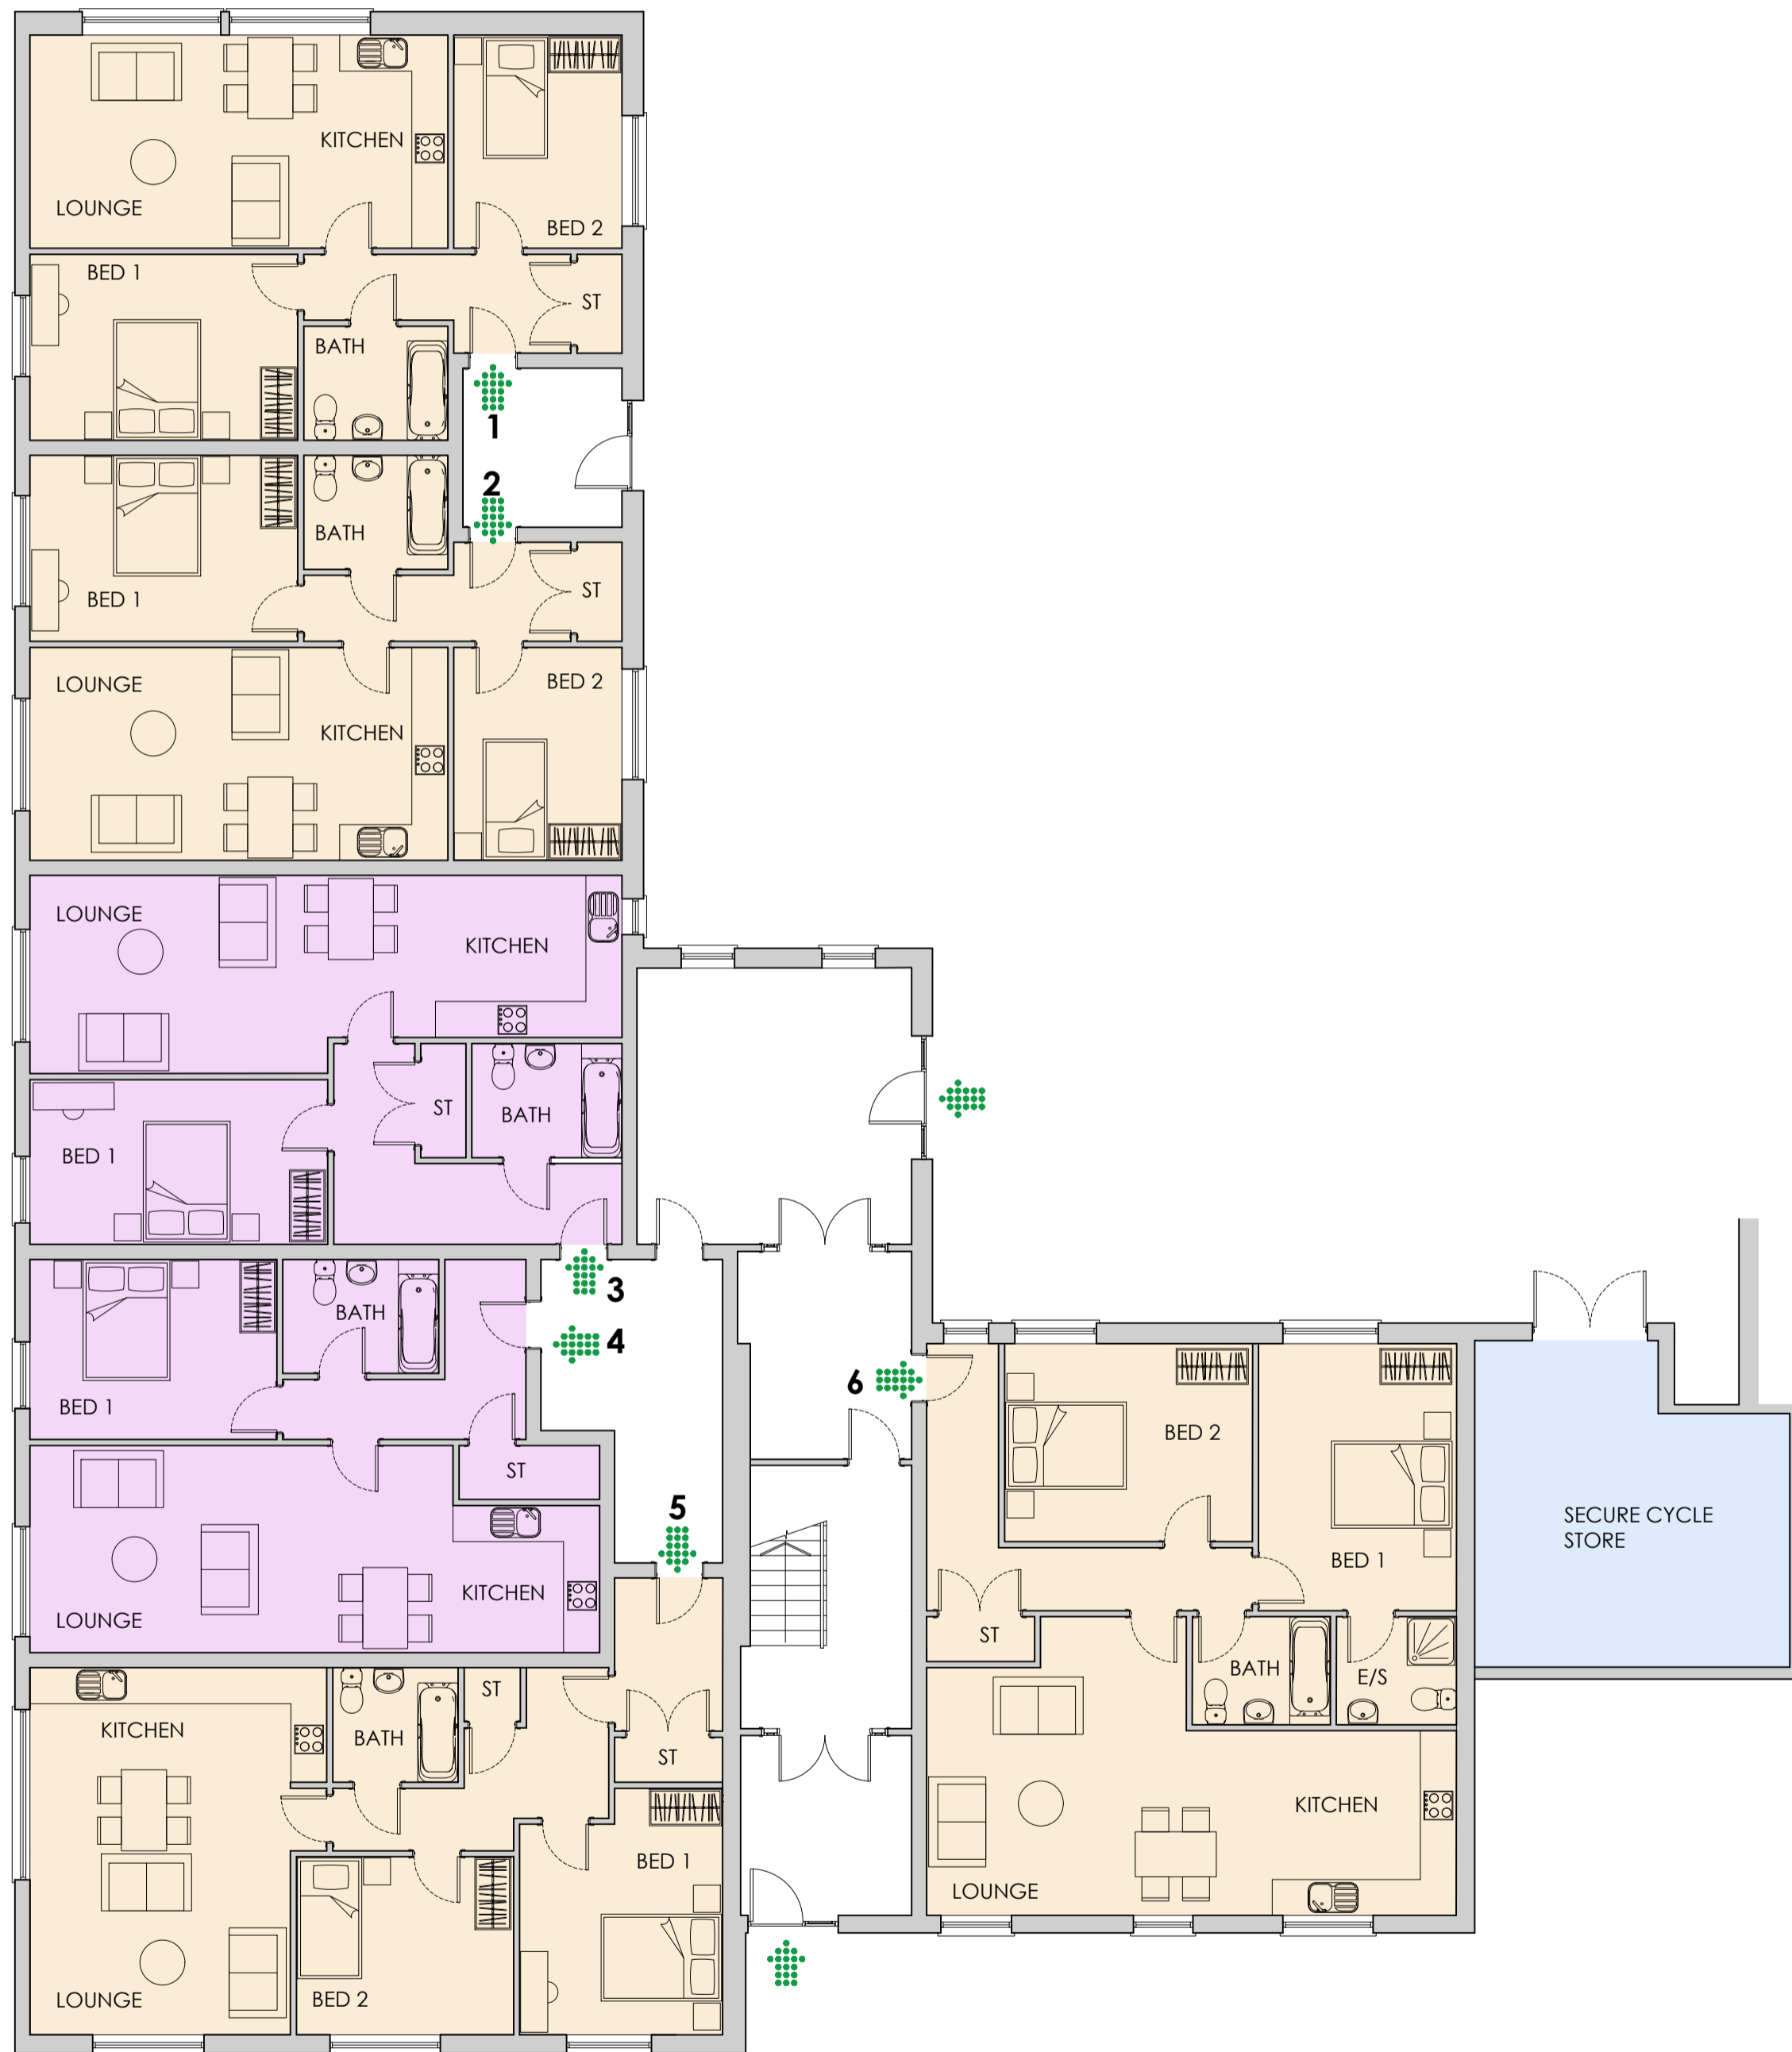

PROPOSED GROUND FLOOR PLAN
SCALE 1:100

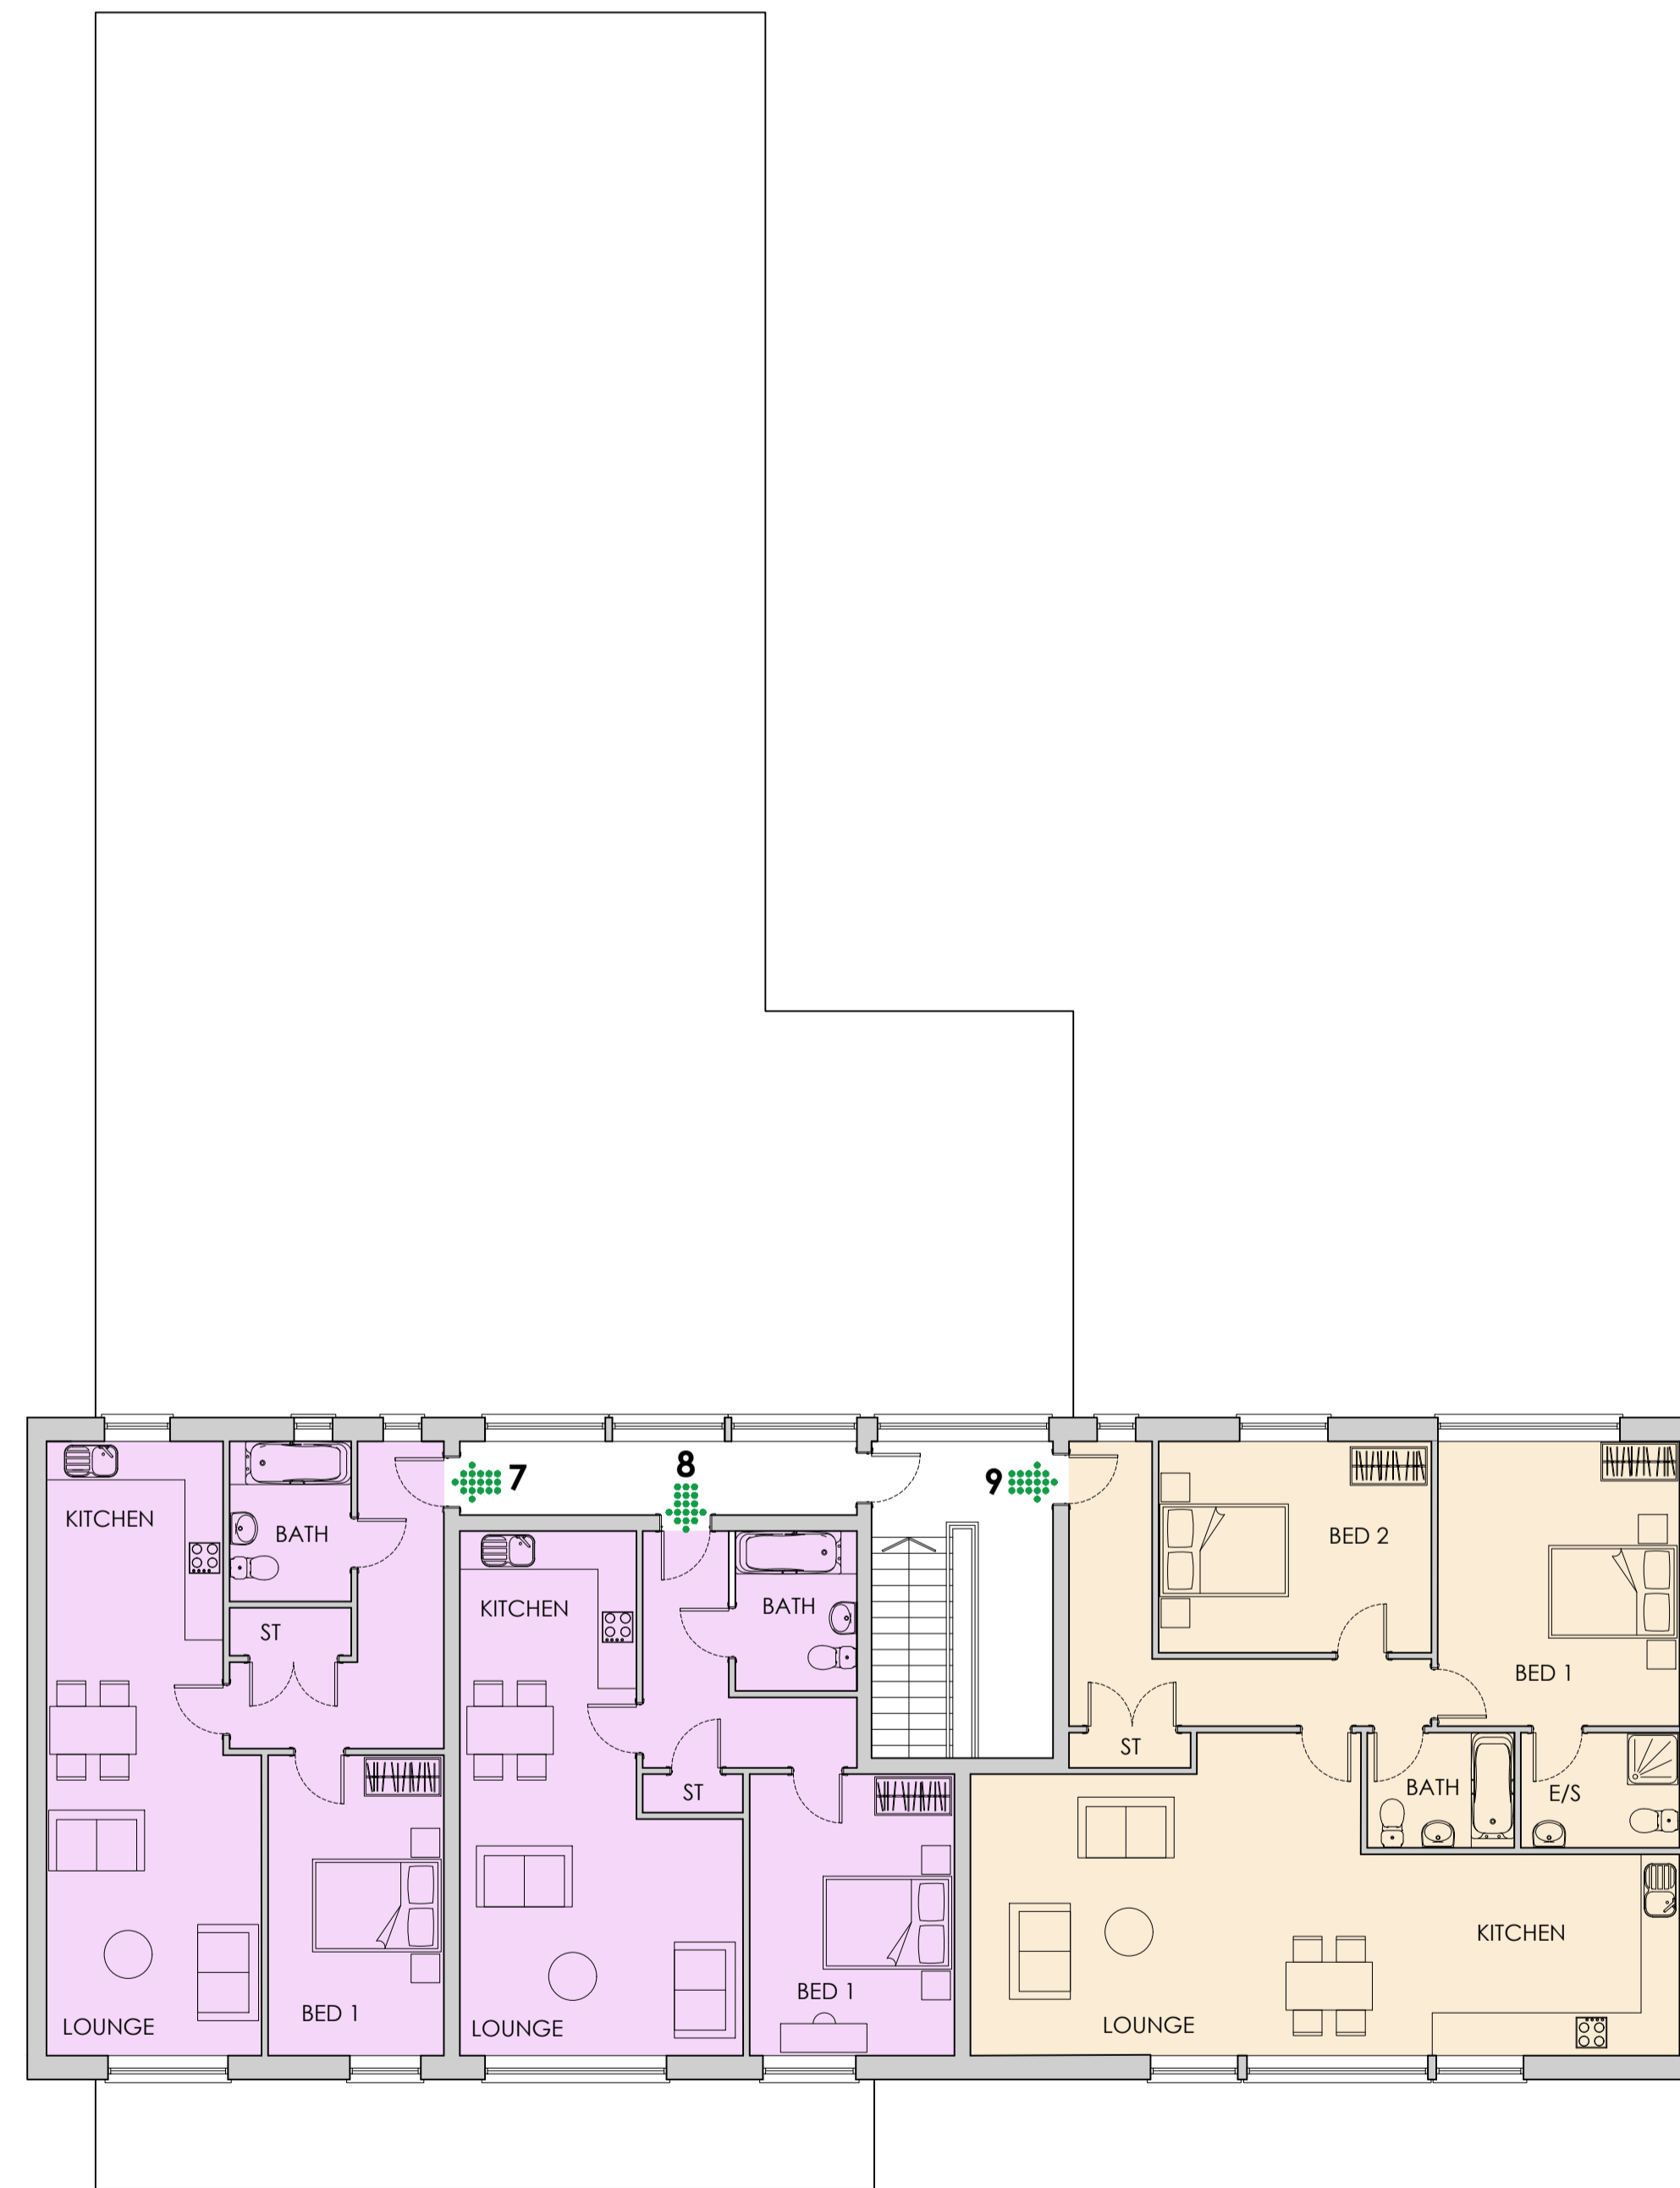

PROPOSED FIRST FLOOR PLAN
SCALE 1:100

A	24/10/23	FLATS 6 & 9 LAYOUTS REVISED	MB
REV:	DATE:	DESCRIPTION:	BY:
STATUS: PLANNING			


RHM Planning & Design Services
 19 Russell Grove
 Westbury Park
 BRISTOL BS6 7UD
 Tel: + 044 (0)7810 821409
 Email: info@rhmplanning.co.uk
www.rhmplanning.co.uk


NHS Property Services Ltd

SITE:
 Sidmouth Health Centre, Blackmore Drive
 Sidmouth
 Devon, EX10 8ET

TITLE:
Proposed Floor Plans

SCALE AT A1: 1:100	DATE: 10/10/2023	DRAWN: MB	CHECKED:
PROJECT NO: P0649	DRAWING NO: 005	REVISION: A	