




GROUND FLOOR PLAN 0 1 2 3 SCALE 1:50

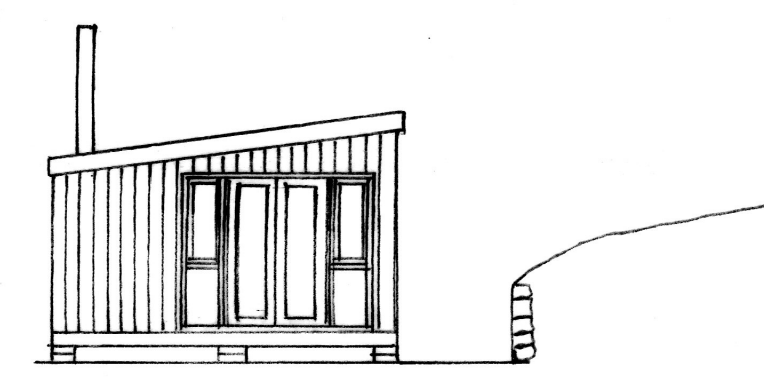


LIVING ROOM SOUTH

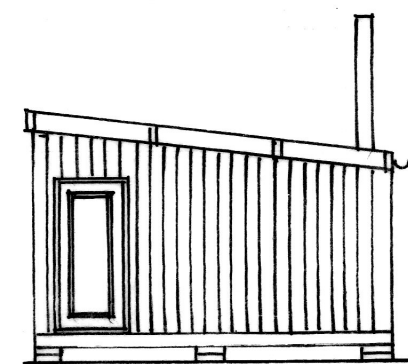


LIVING ROOM NORTH

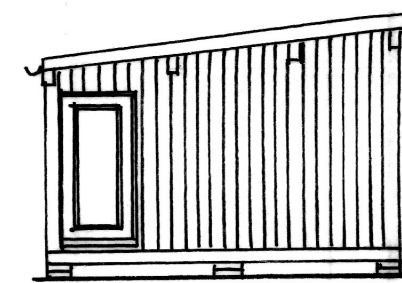


BED CHALET SOUTH

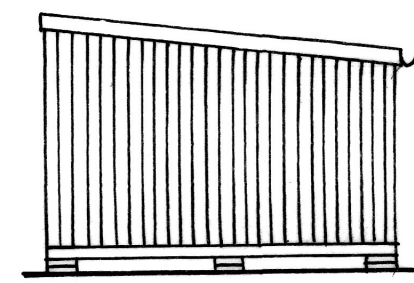

BED CHALET NORTH

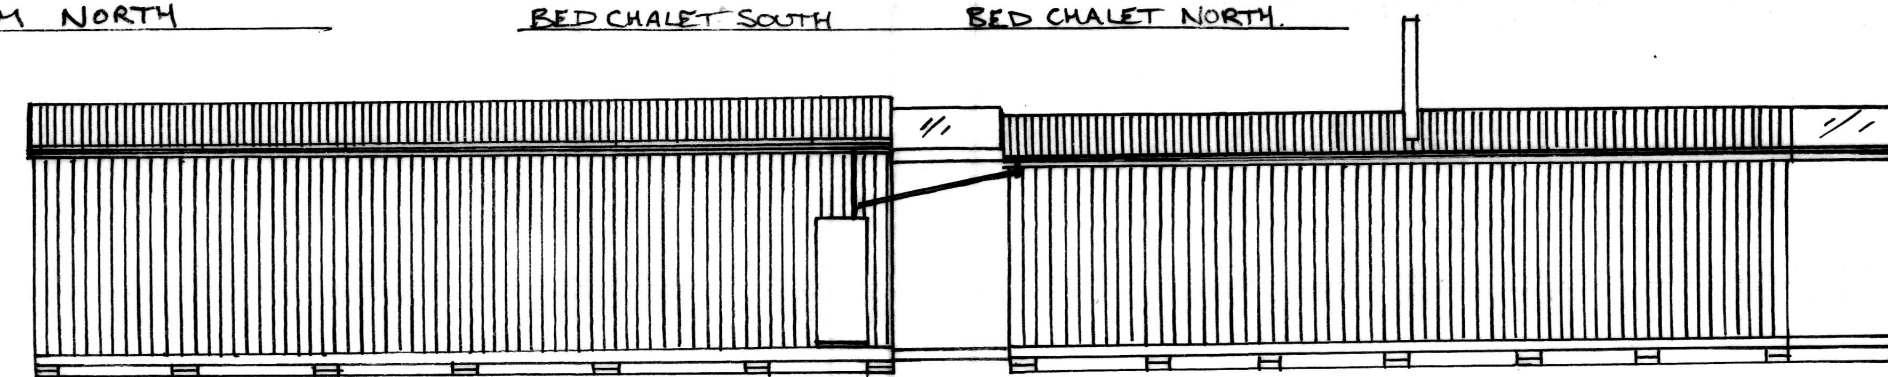


WEST ELEVATIONS

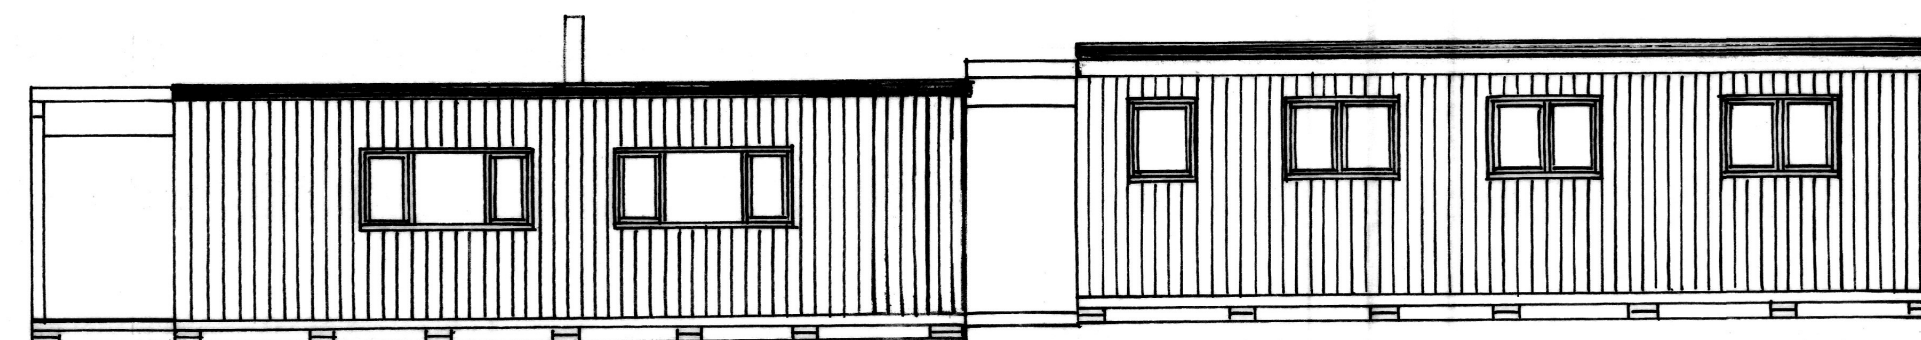

EAST ELEVATIONS

ELEVATIONS SCALE 1:100

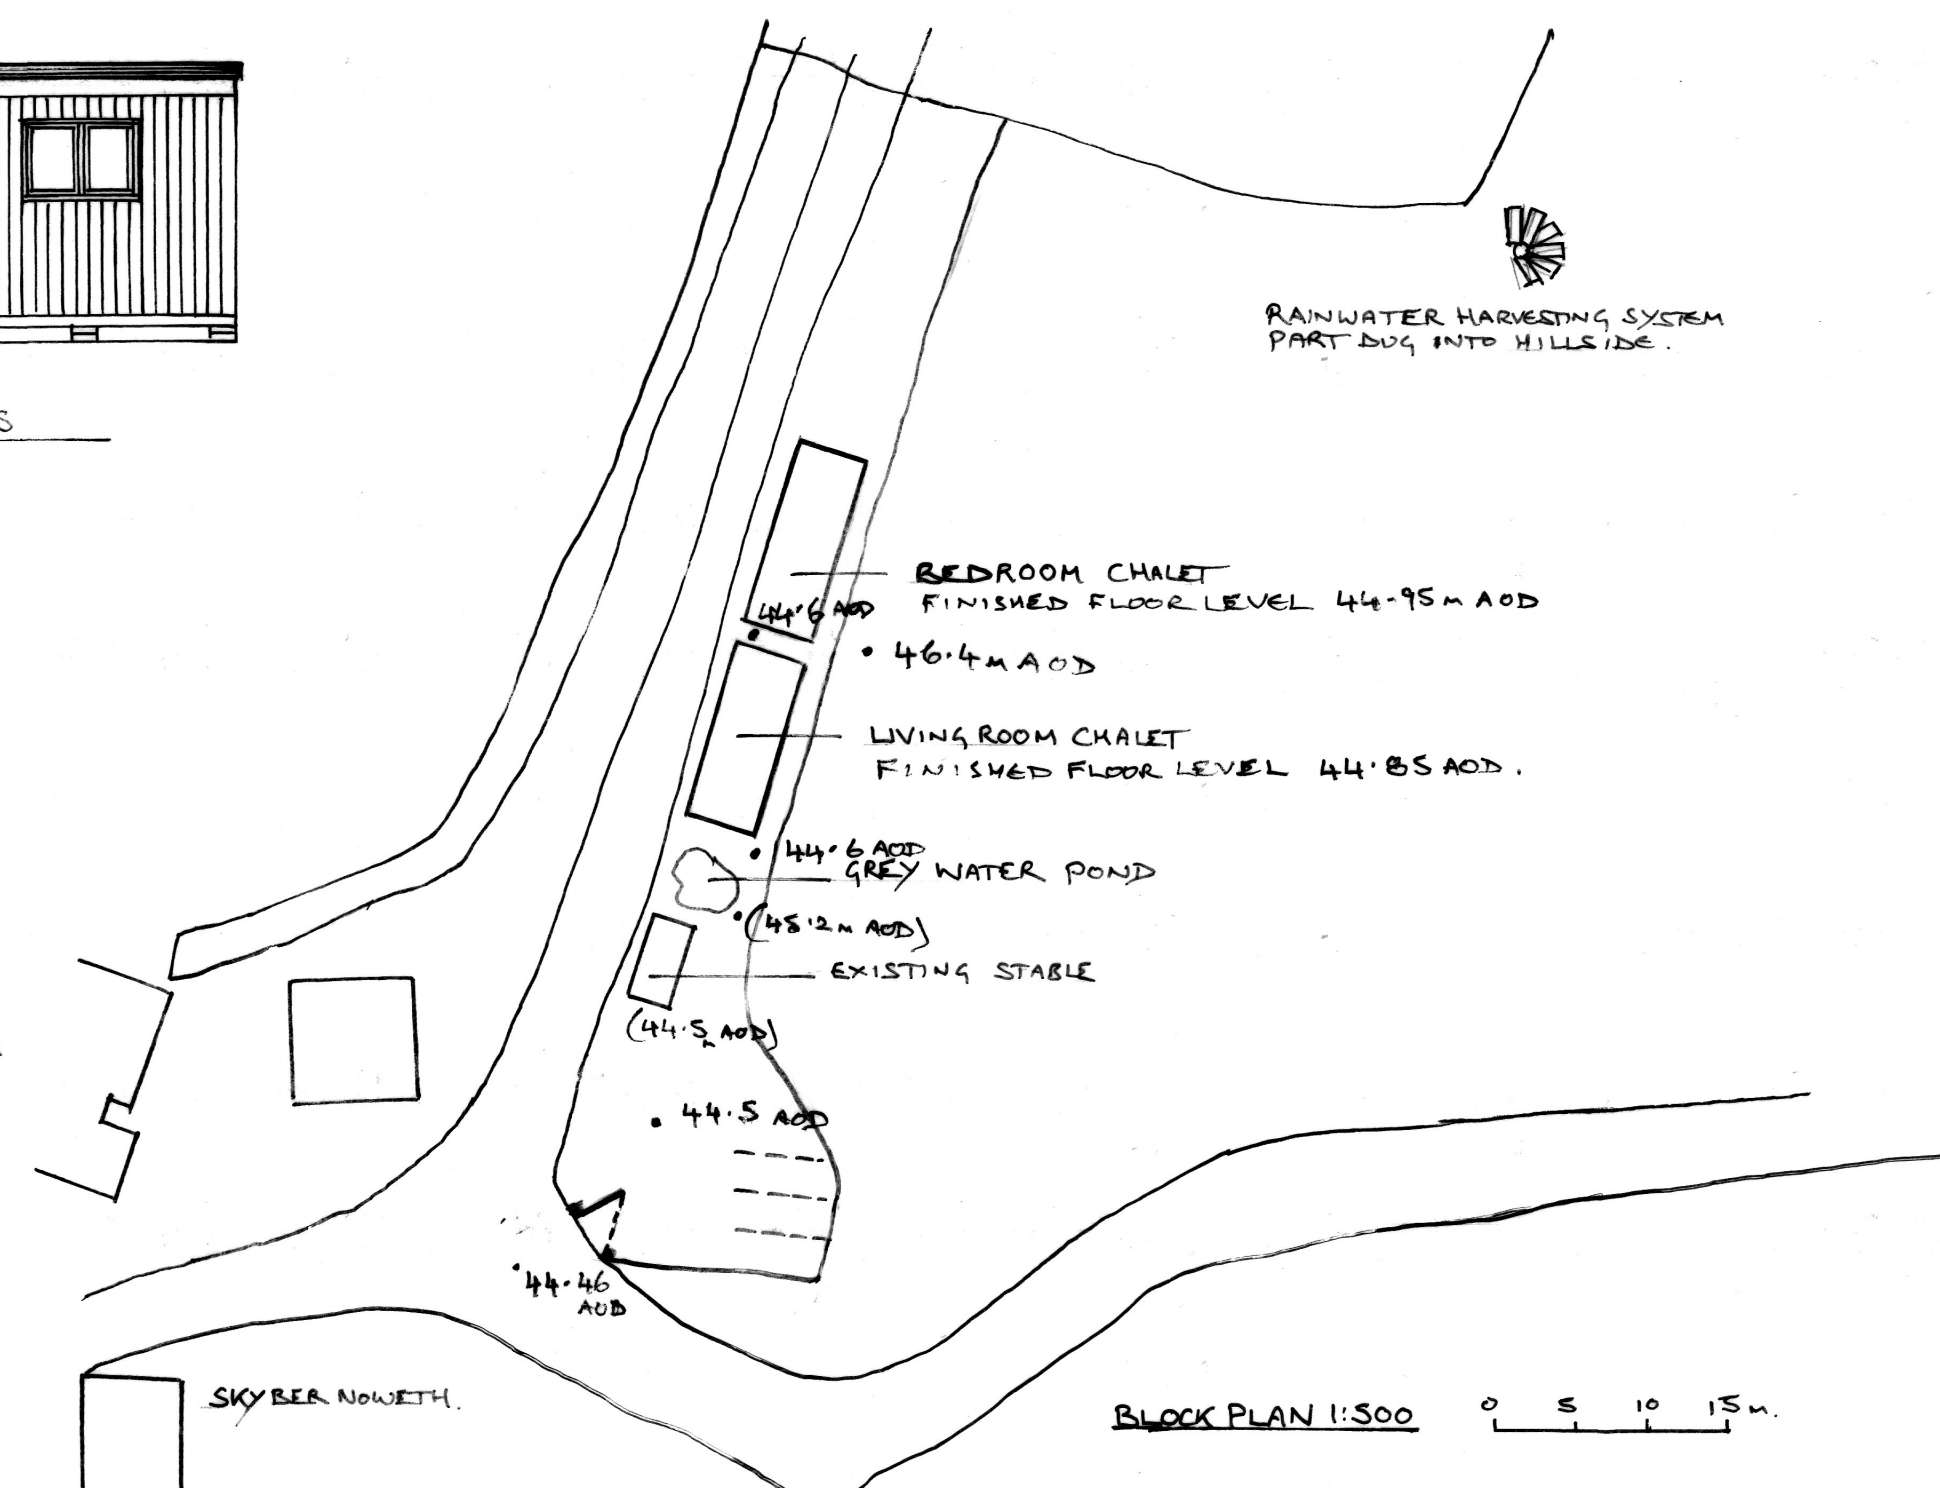

BLOCK PLAN 1:500 0 5 10 15m

NOTES:
All dimensions must be checked on site and not scaled from this drawing.

FLOOR LEVELS SHOWN	
A	
Date	Revisions

©copyright

Client
Mr & Dr Murphy

Job Title
**LAND TO THE EAST OF MELYNOWYTH
NEW MILLS, TRURO, TR2 4NN.**

Drawing Title
**PROPOSED DWELLING
PLANS & ELEVATIONS**

Scale
1:50, 1:100 & 1:500

Date
Nov 2023

Drawn by
MJ

Dwg No.
22327

Rev.
A