




GROUND FLOOR PLAN 0 1 2 3" SCALE 1:50

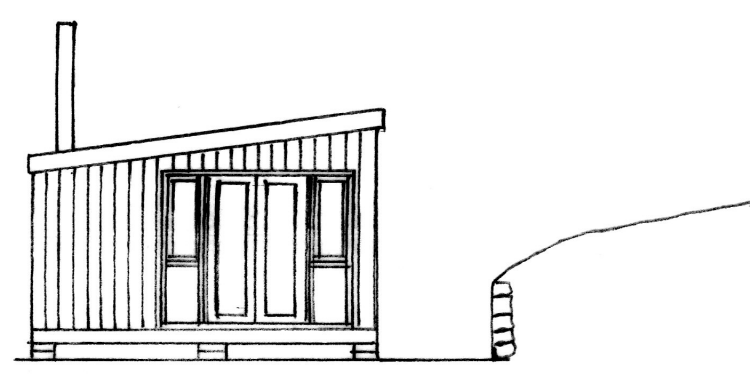


LIVING ROOM SOUTH

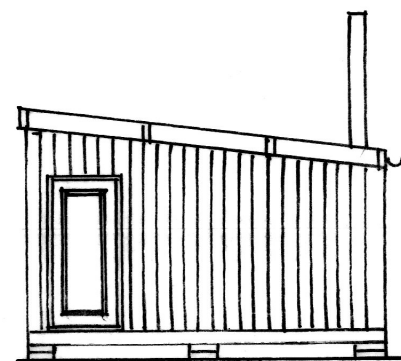


LIVING ROOM NORTH

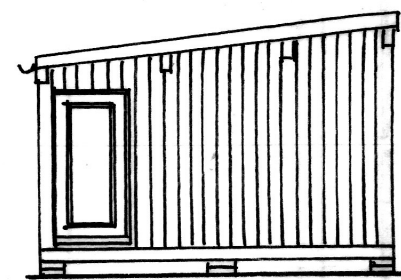


BED CHALET SOUTH

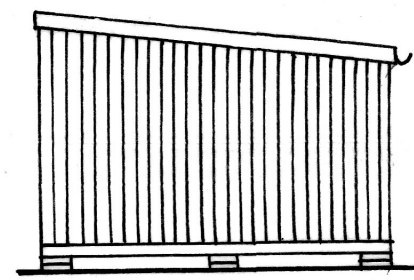

BED CHALET NORTH

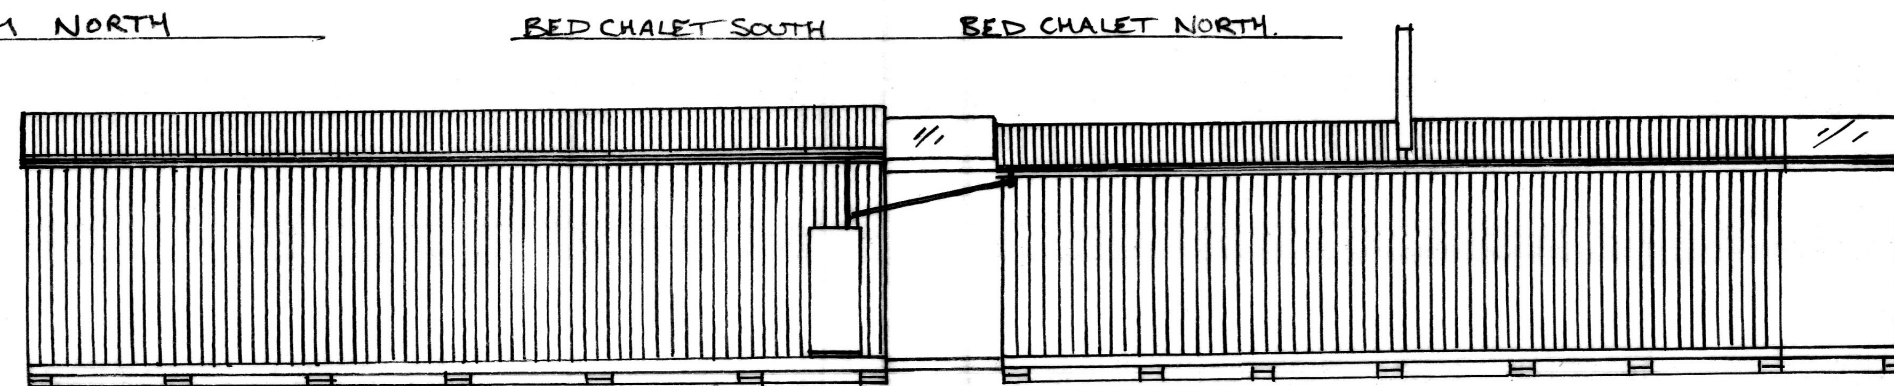


WEST ELEVATIONS

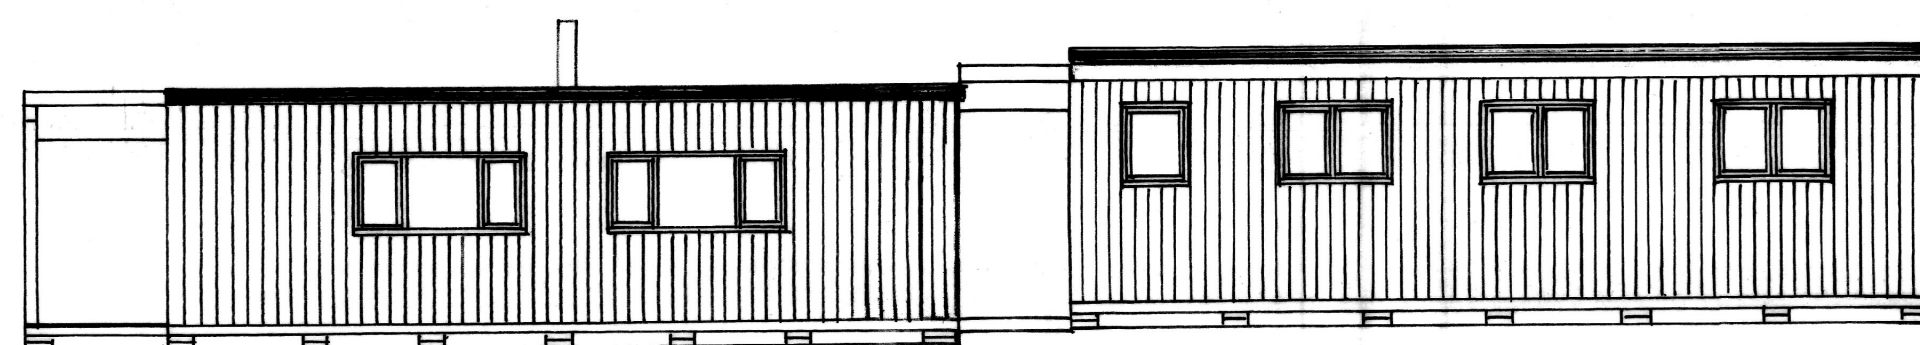

EAST ELEVATIONS

ELEVATIONS SCALE 1:100

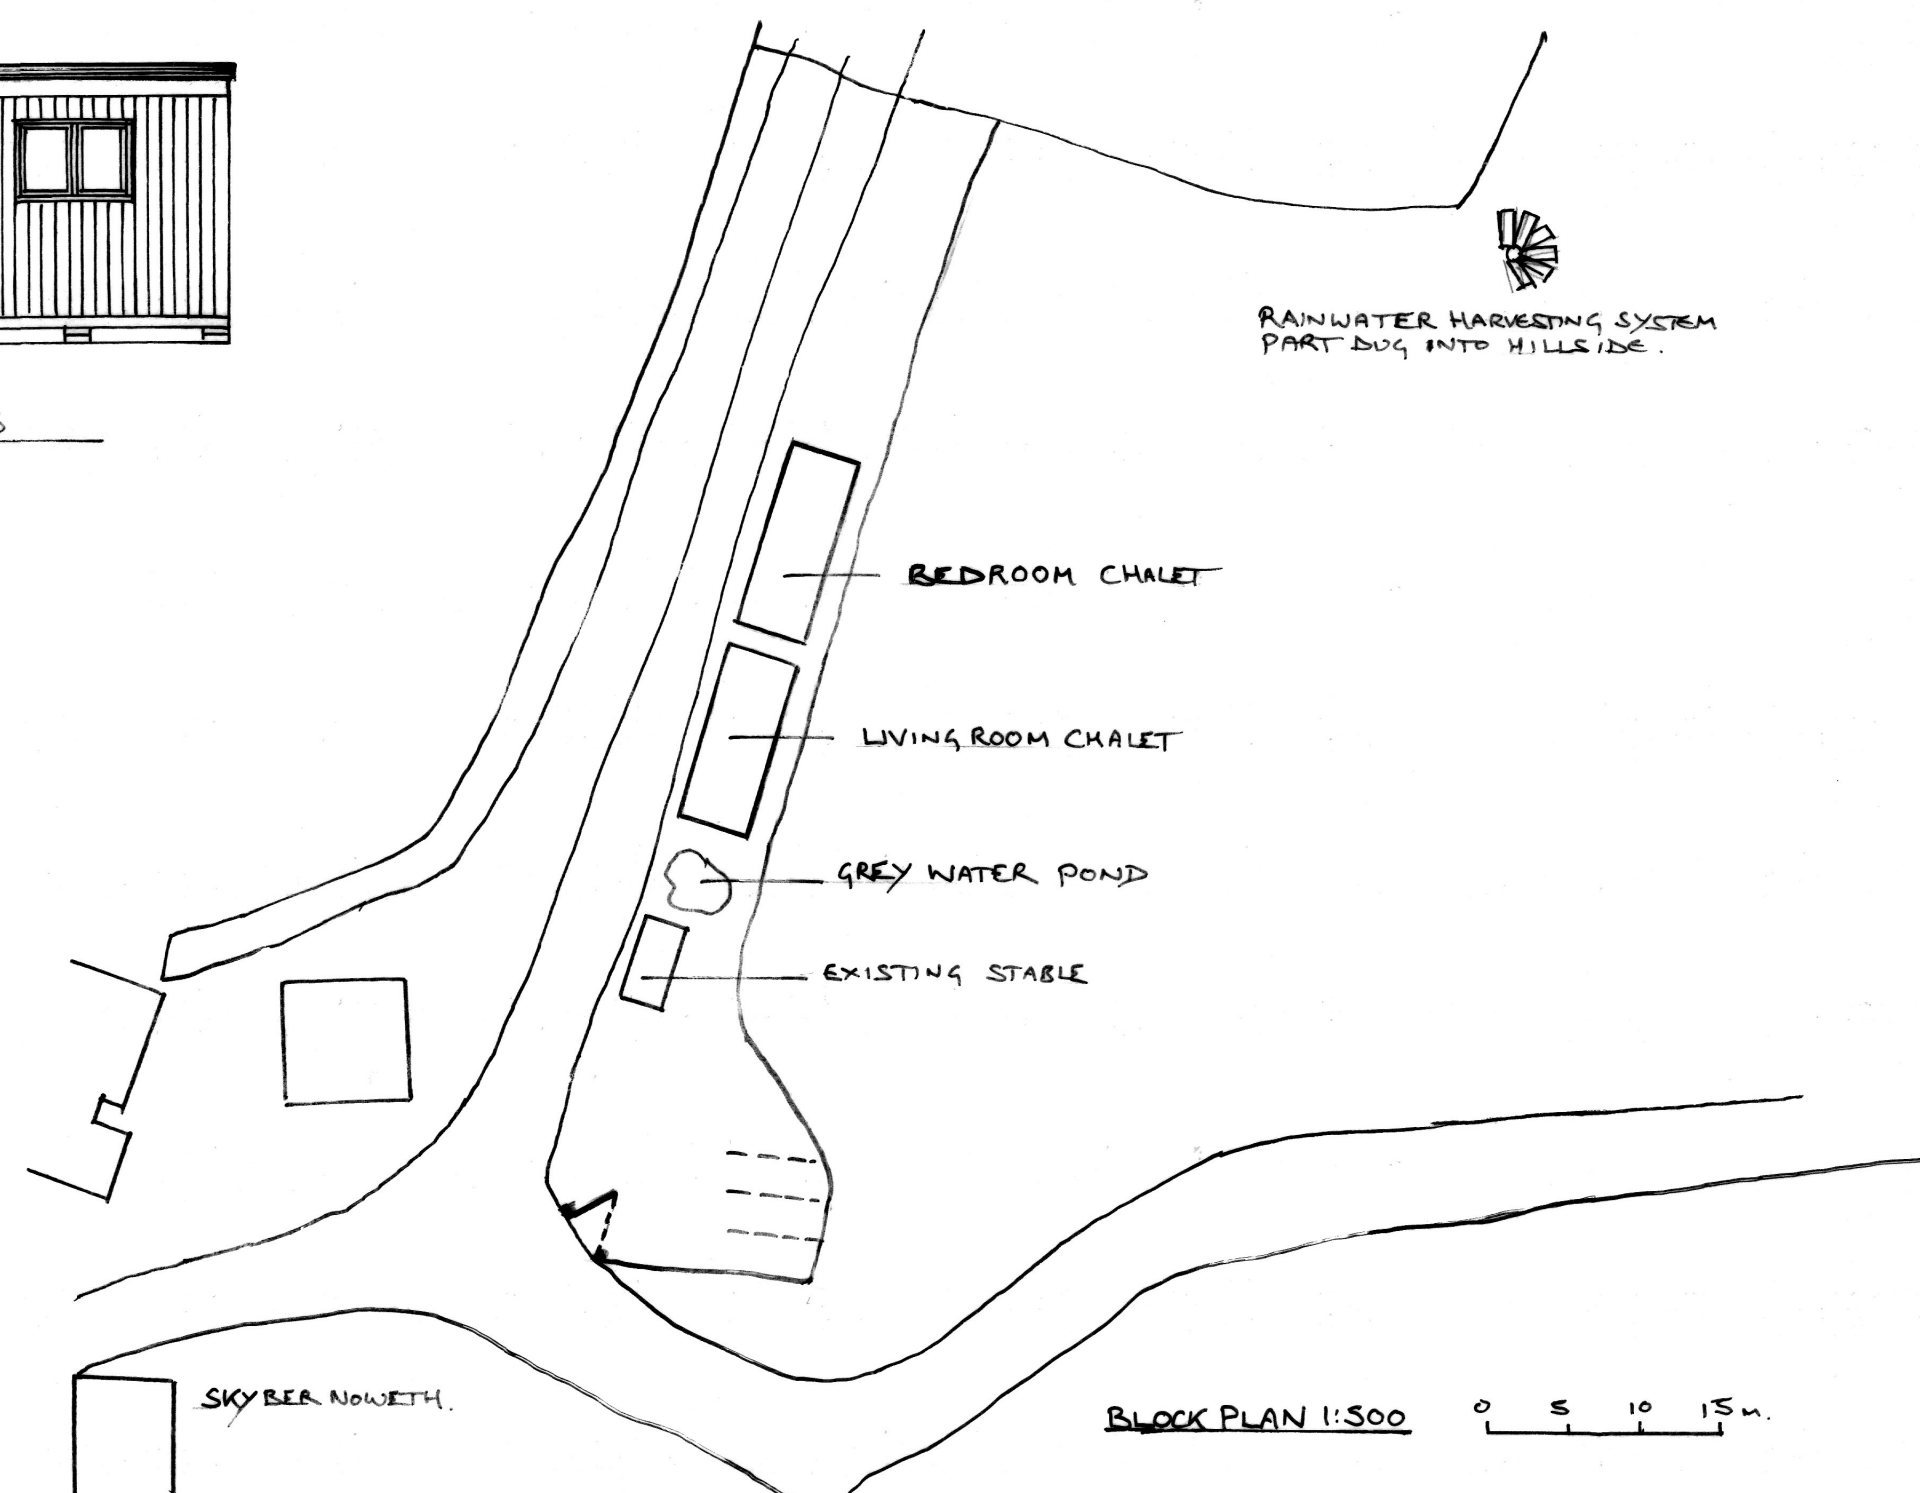

BLOCK PLAN 1:500 0 5 10 15m

NOTES:  
All dimensions must be checked on site and not scaled from this drawing.

A	Date	Revisions

©copyright

Client  
**Mr & Dr Murphy**

Job Title  
**LAND TO THE EAST OF MELYNOWYTH  
NEW MILLS, TRURO, TR2 4NN.**

Drawing Title  
**PROPOSED DWELLING  
PLANS & ELEVATIONS**

Scale  
1:50, 1:100 & 1:500

Date  
Nov 2023

Drawn by  
MJ

Drg No.  
**22327**

Rev.