


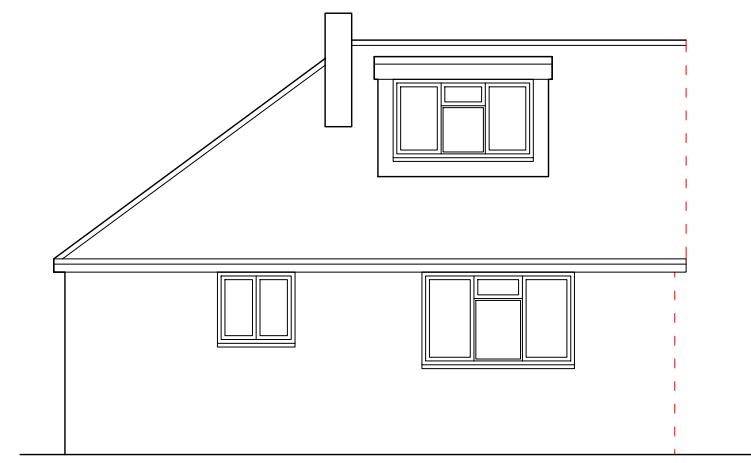


Existing north elevation  
Scale 1:100 @ A1




Existing south elevation  
Scale 1:100 @ A1




Existing west elevation  
Scale 1:100 @ A1

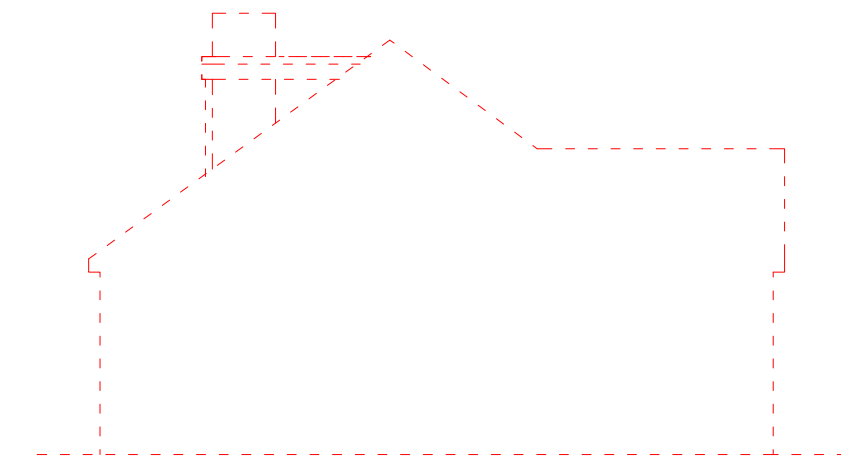


Existing east elevation  
Scale 1:100 @ A1

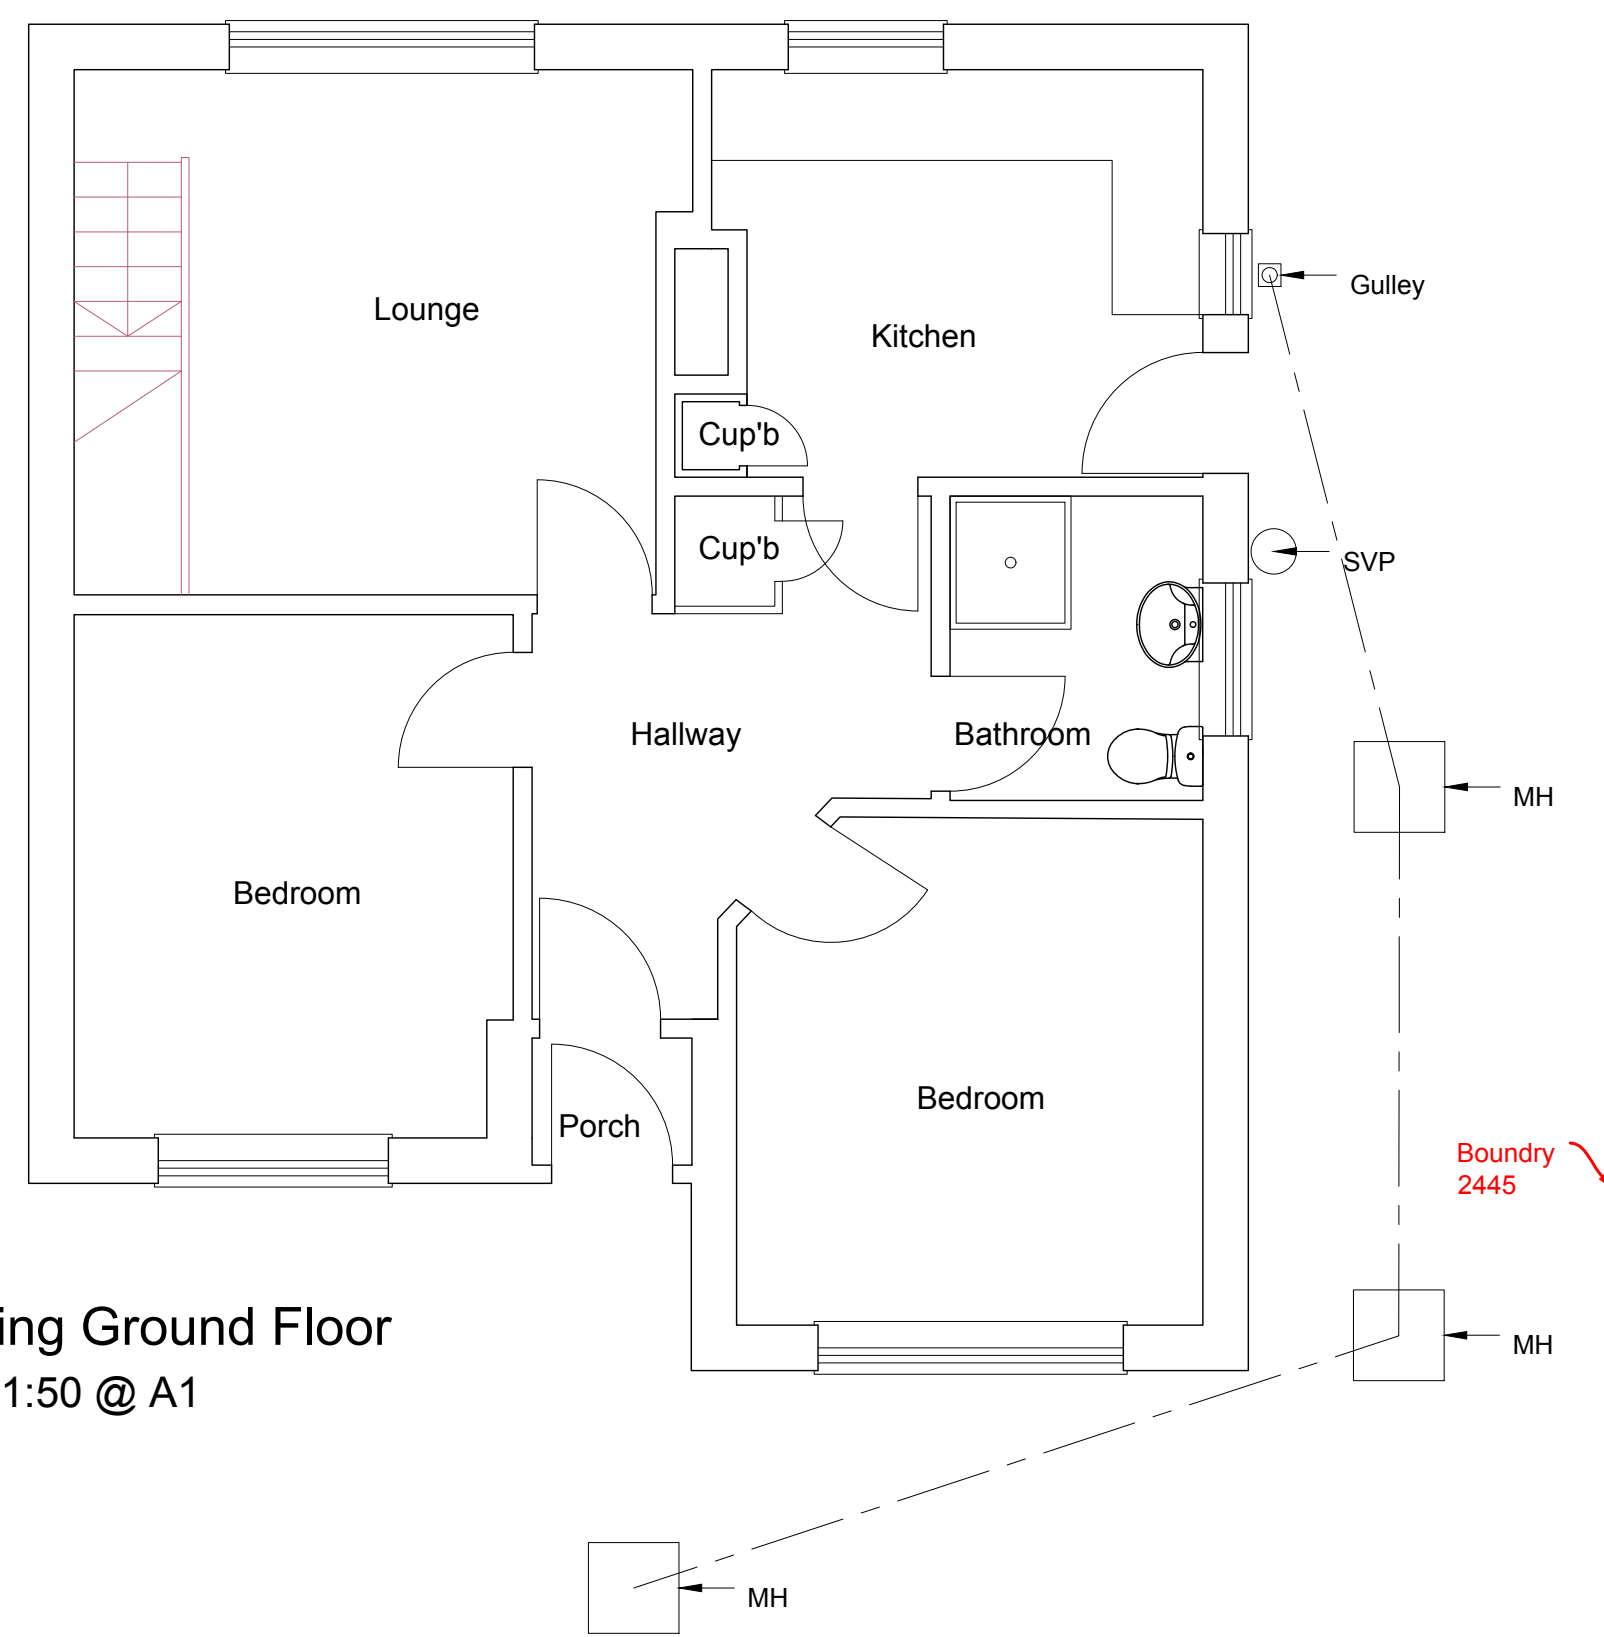

Existing Ground Floor  
Scale 1:50 @ A1

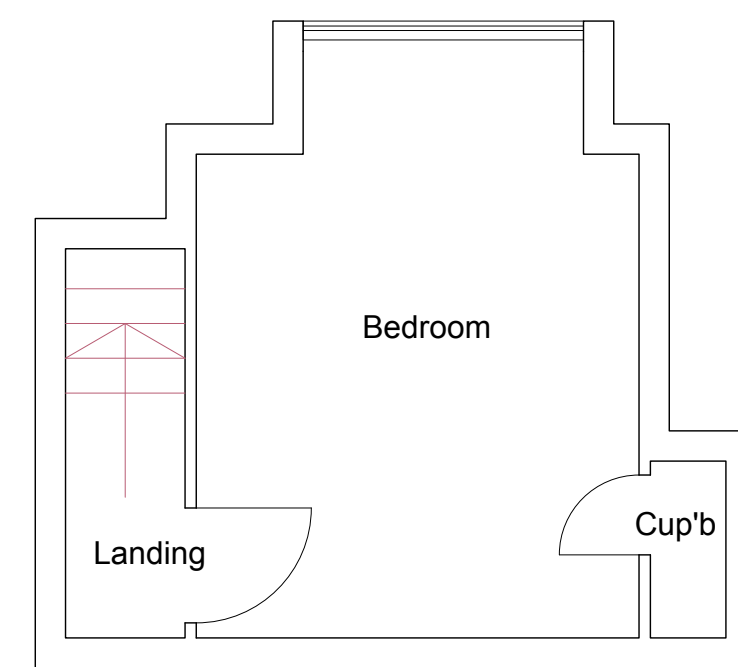

Existing First Floor  
Scale 1:50 @ A1

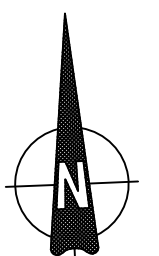

A COPYRIGHT 71D LTD. ALL RIGHTS RESERVED.  
THIS DRAWING MAY NOT BE COPIED OR  
RE-USED IN WHOLE OR IN PART, WITHOUT  
THE WRITTEN CONSENT OF 71D LTD.  
MEASUREMENTS TO CHECKED BY CONTRACTORS  
ON SITE BEFORE COMMENCEMENT OF WORK.

Client : Mr & Mrs B Collier  
Address : 36 Beechwood Avenue, New Milton,  
Hants BH25 5NB

Project : Extensions to ground floor  
Title : Existing

Drawing N.O : PL BB 0101 /2023

Drawn By : Matthew Austin / 71DESIGN

Date : 26 / 01 / 2024

Scale : As indicated @ A1

**71DESIGN**  
architectural services

Contact : Matt@71design.net  
Tel : 07866497288

Scale Legend

