



We hereby certify that this is an original/true copy of the drawing referred to in our application for Building Warrant.

.....date.....


notes

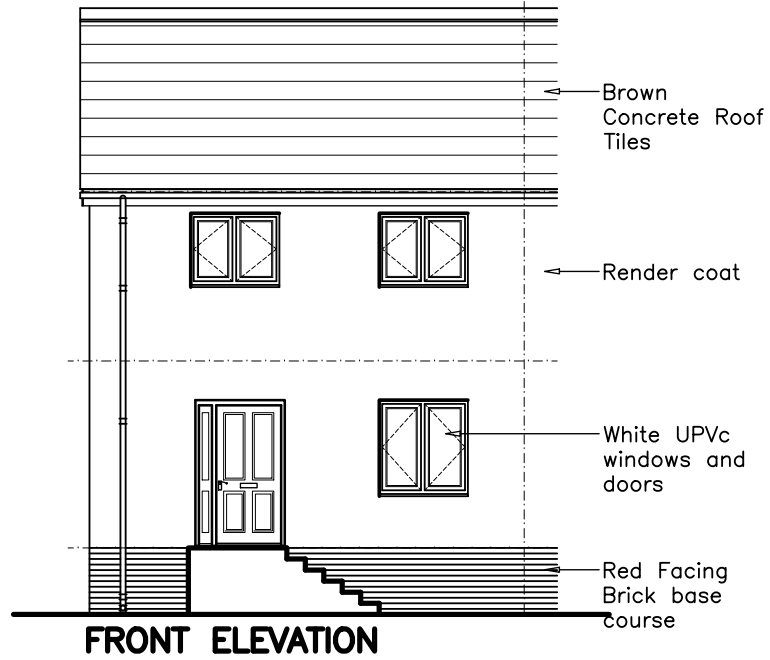


FRONT ELEVATION

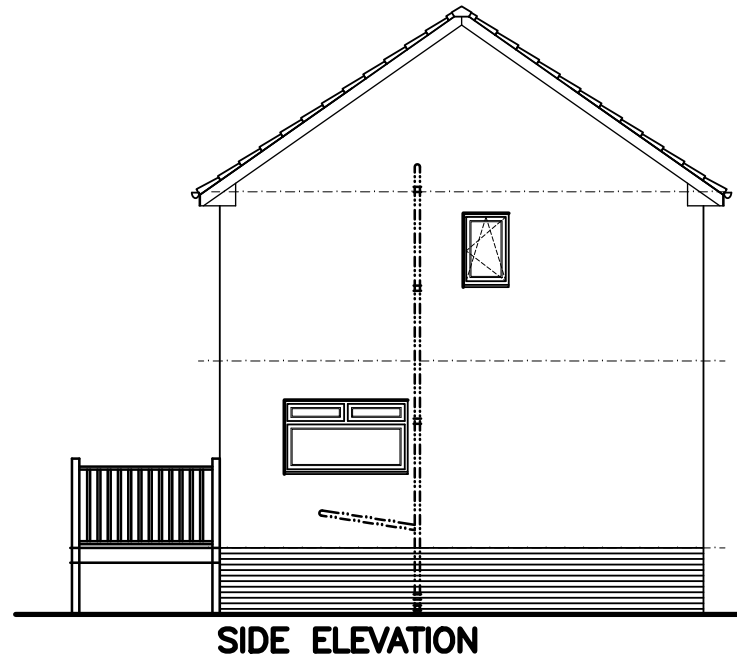

SIDE ELEVATION

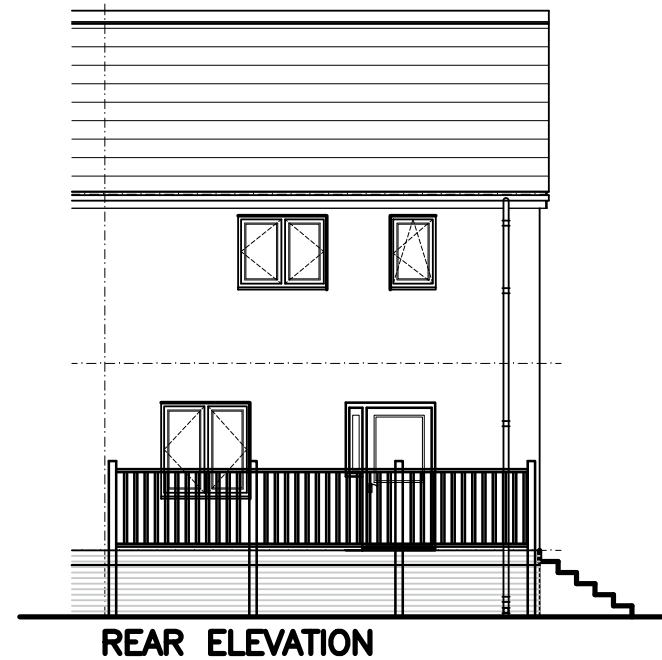

REAR ELEVATION

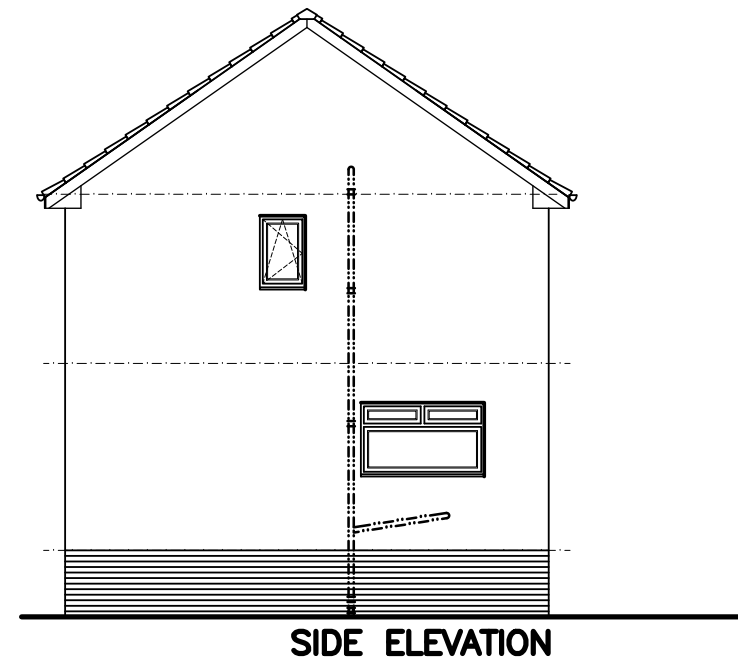

SIDE ELEVATION

?	?	?	?
no.	revision	date	by

drawing title
Existing Elevations

scale 1:100	date Apr'22	drawn
----------------	----------------	-------

client name
DALZELL

drawing no. DL-EL-01	rev. A
--------------------------------	------------------

Scale at 1:100

