



We hereby certify that this is an original/true copy of the drawing referred to in our application for Building Warrant.

.....date.....


notes

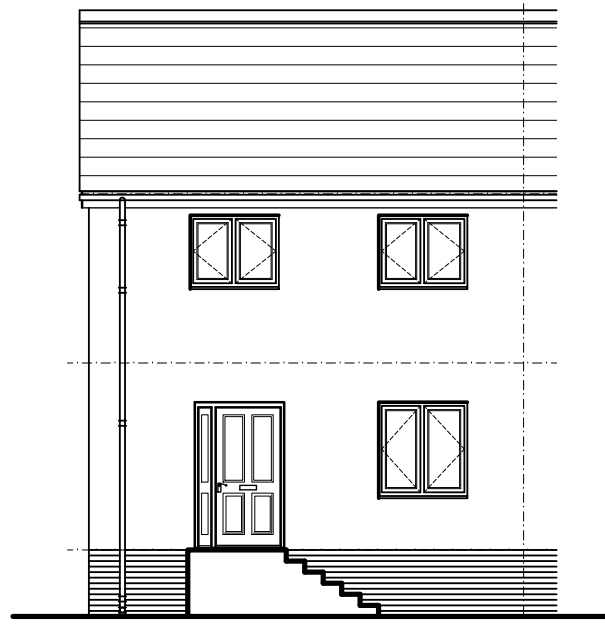


FRONT ELEVATION

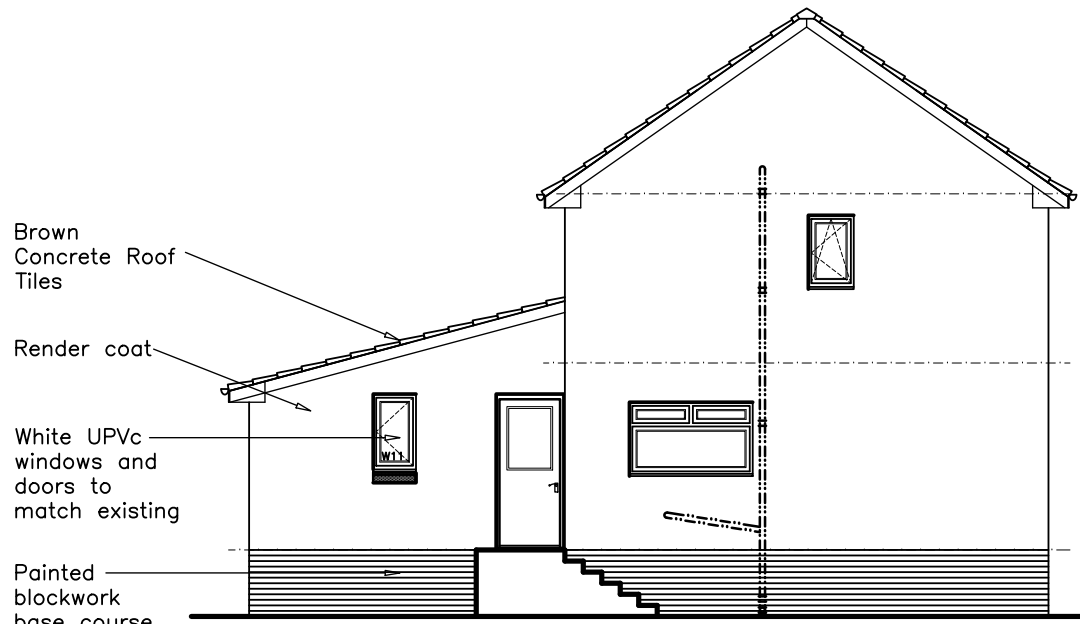

SIDE ELEVATION

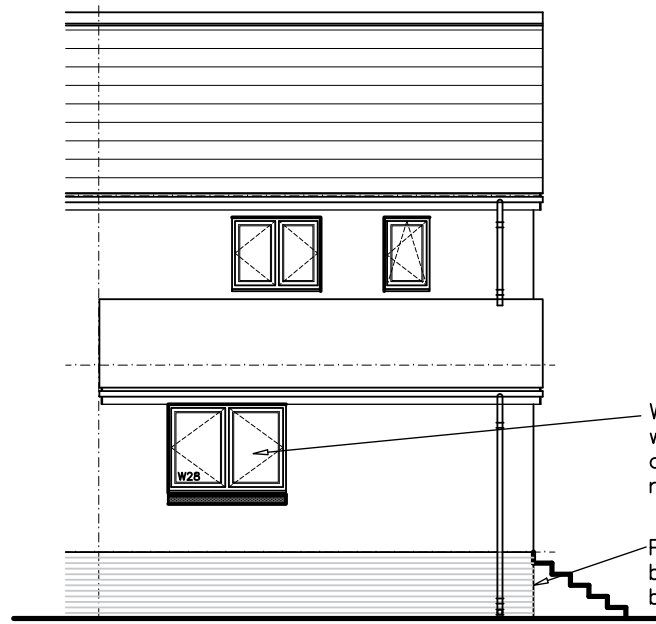

REAR ELEVATION

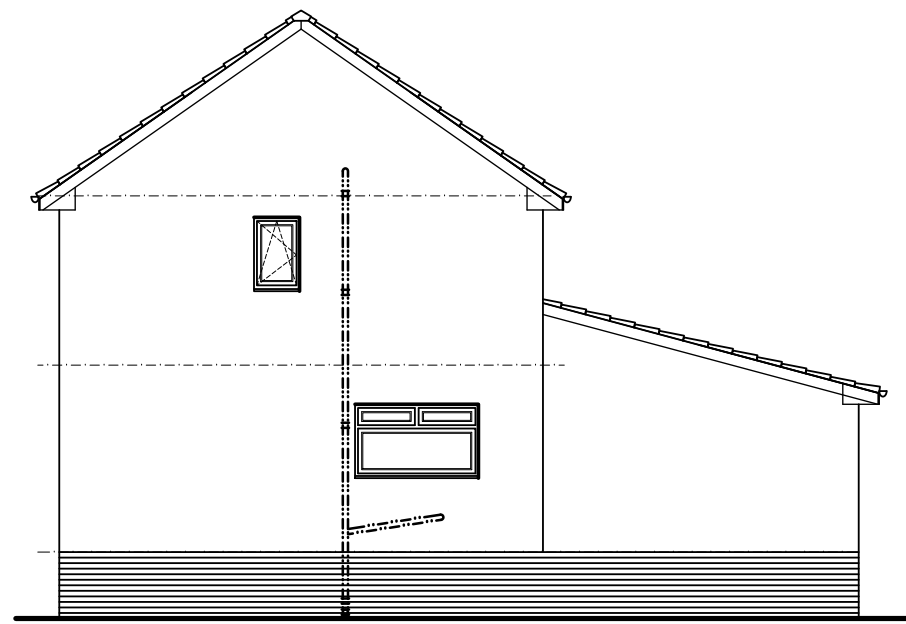

SIDE ELEVATION

White UPVc windows and doors to match existing

Painted blockwork base course

?	?	?	?
---	---	---	---

no. revision date by

drawing title
Proposed Elevations

scale 1:100	date Feb'22	drawn
----------------	----------------	-------

client name
DALZELL

drawing no. DL-EL-02	rev. A
--------------------------------	------------------

