


M/ 85 0097 P.

APPROVED	
16 SEP 1987	
PLANNING PERMISSION	CONSENT
CONSENT	
PLANNING PERMISSION	CONSENT
CONSENT	

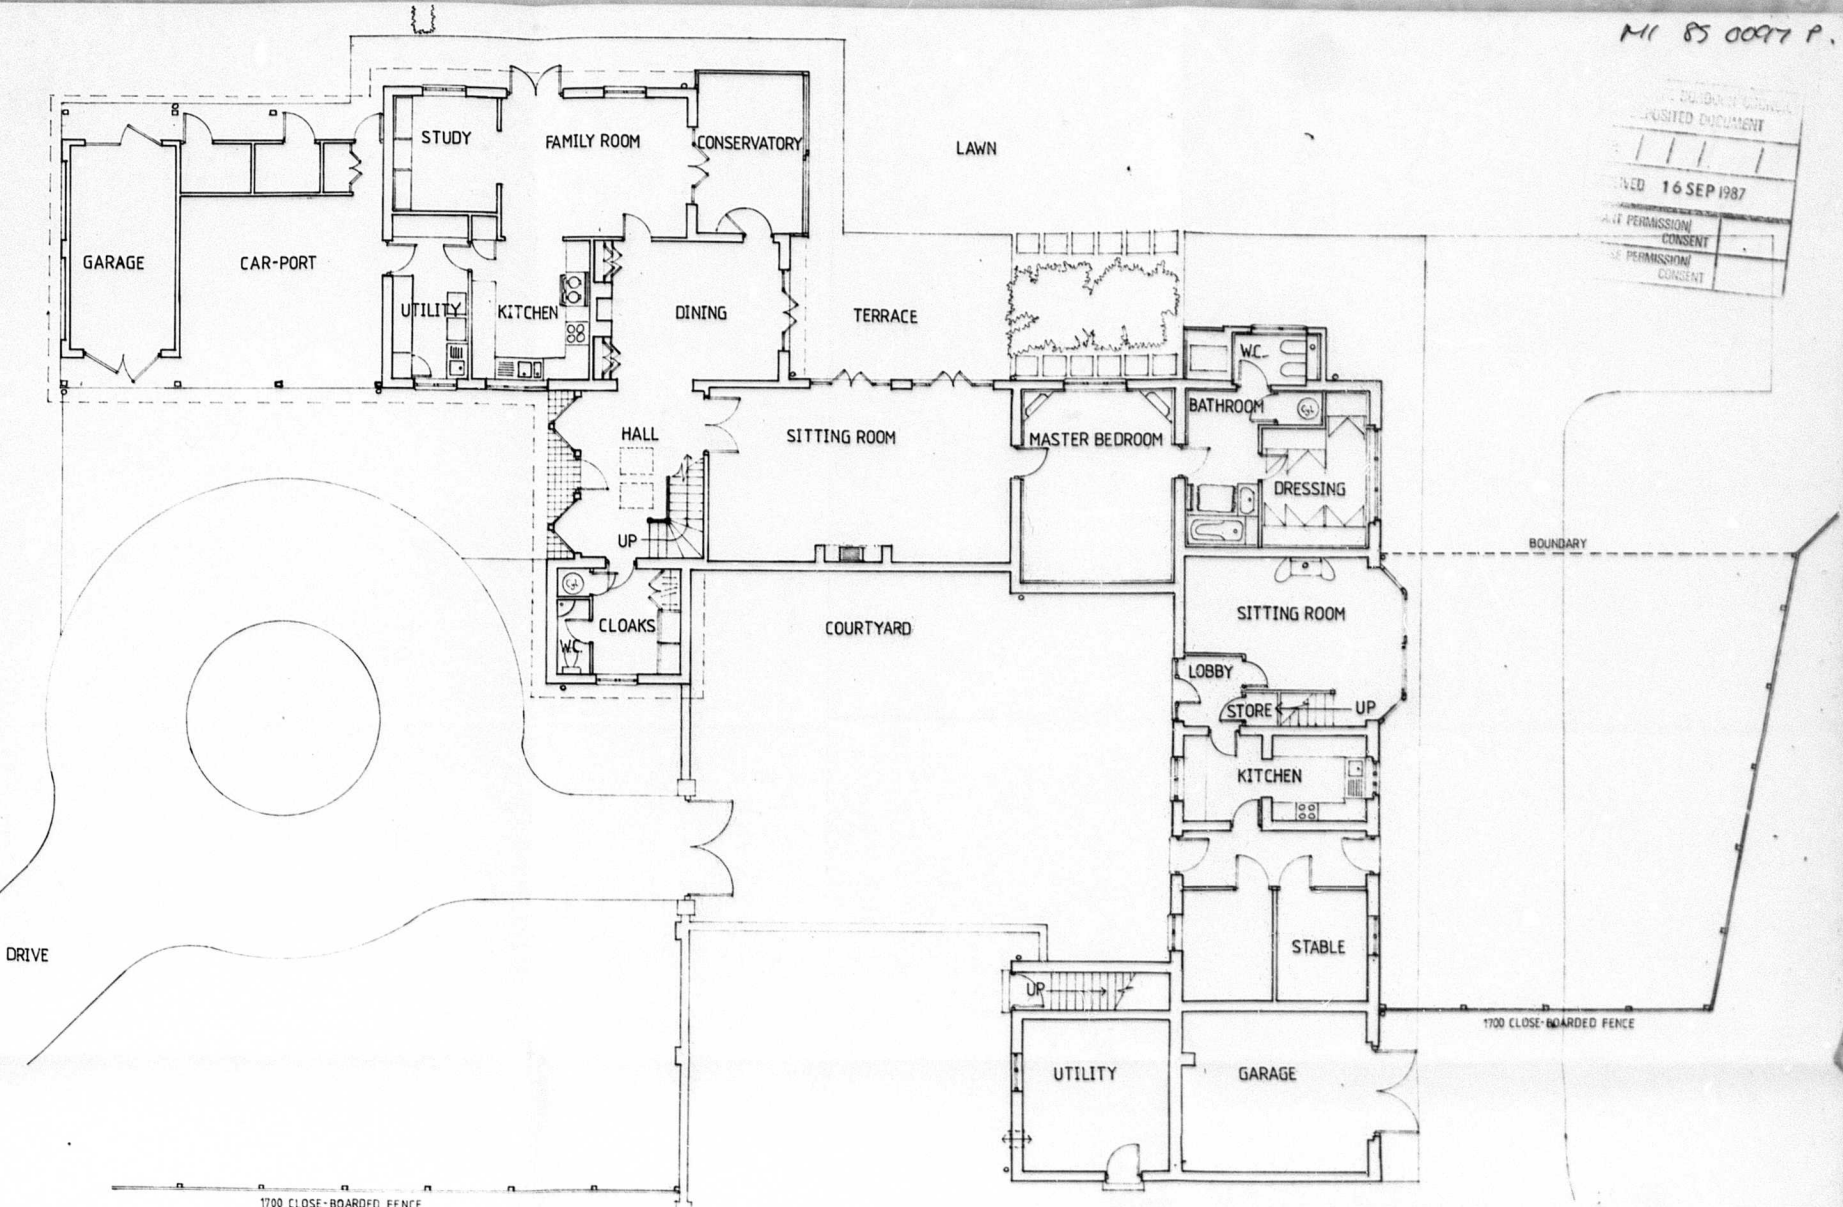


GROUND FLOOR PLAN

PROPOSED BUNGALOW at THE OLD HALL  
KNEETON ROAD EAST BRIDGFORD for  
Mr R.B.C. WARING.

Architects and Surveyors  
**THE HOWITT PARTNERSHIP**  
 Saint Andrew's House, Mansfield Road, Nottingham

modifications		
scale: 1:100	date: 3-9-87	mod.
project: N1738	dwg. no.: 11	
telephone: Nottingham 605052		

 

THE 'OLD HALL'