


M/ 85 0097 P.

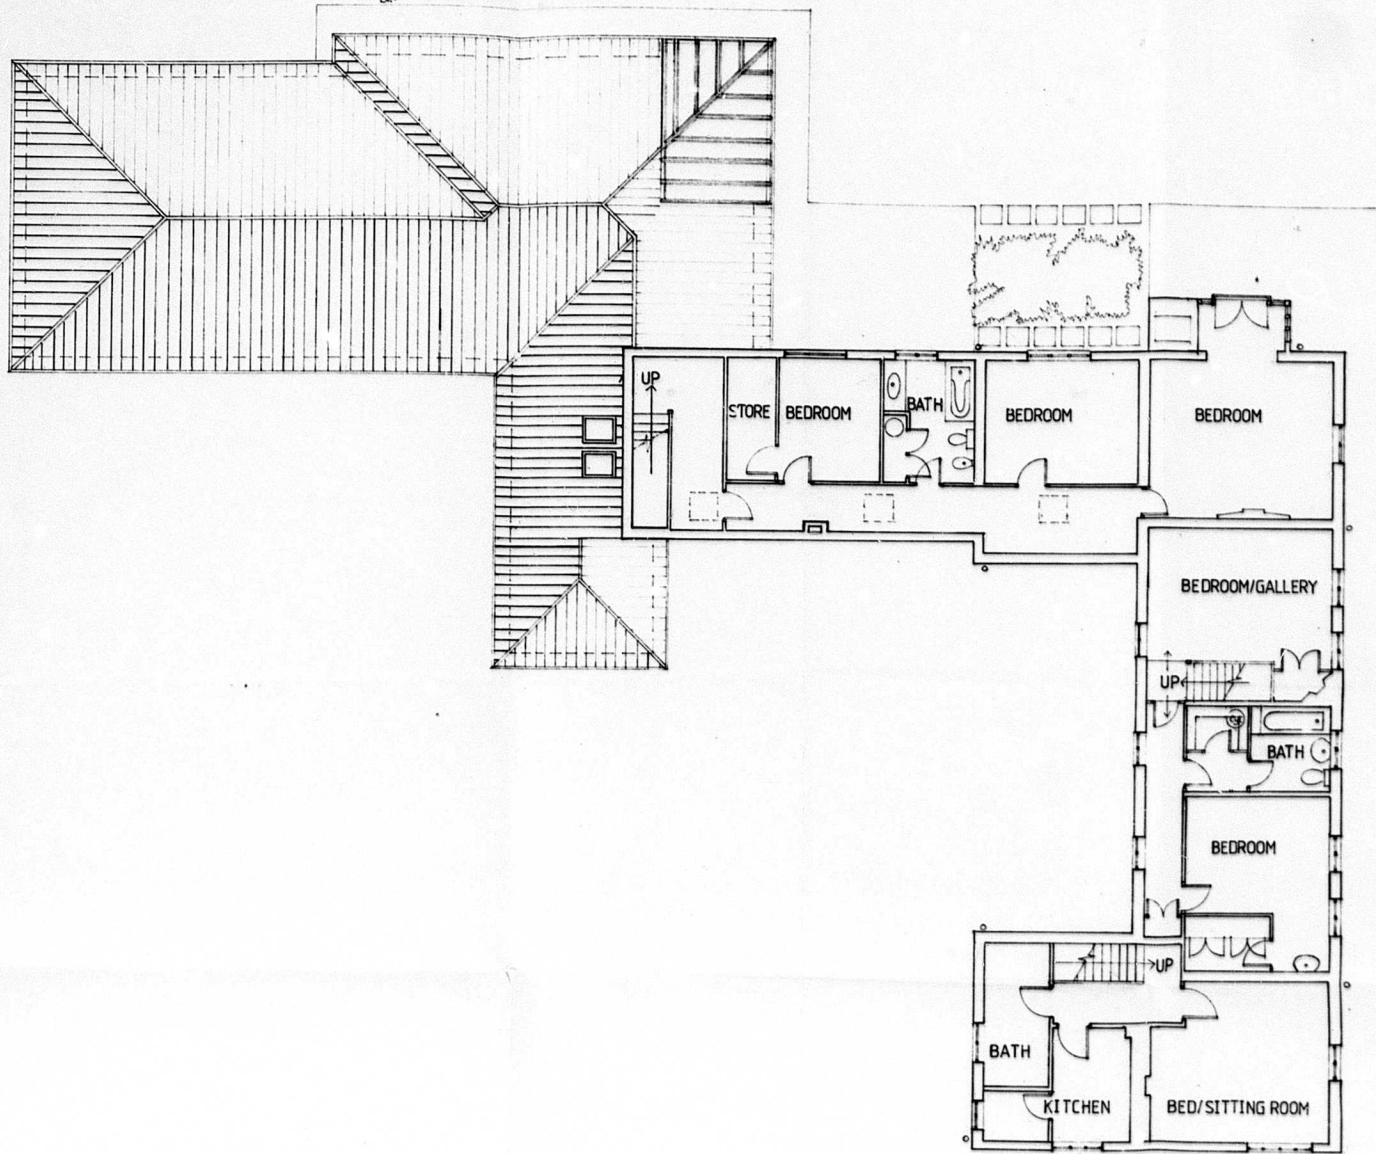

ST. SHILLIFFE BOROUGH COUNCIL
 VISITED ENCLOSURE
 16 SEP 1987
 PERMISSION
 CONSENT
 PERMISSION
 CONSENT

FIRST FLOOR PLAN

PROPOSED BUNGALOW at THE OLD HALL
 KNEETON ROAD EAST BRIDGFORD for
 Mr R.B.C. WARING.

Architects and Surveyors
THE HOWITT PARTNERSHIP

Saint Andrew's House, Mansfield Road, Nottingham

modifications		
scale: 1:100	date: 2/9/87	mod.
project N1738	dwg. no. 12	

telephone: Nottingham 605052

