


M 15 0071e

SCHEDULE OF MATERIALS:-
 Two storey extension to stable block to be roofed in plain tiles to match existing tiles.
 Bungalow wing to be roofed in a 'graveyard' pantile.
 Gutters in Black C.I. on rafter brackets.
 New walls in a light red slip moulded brick to match existing in colour.
 Windows to be hardwood high performance windows.

BRIDGFORD COUNCIL
 DEPOSITED DOCUMENT


NO.	/	/	/
RECEIVED	16 SEP 1987		
PLANNING PERMISSION/	CONSENT		
PLANNING PERMISSION/	CONSENT		

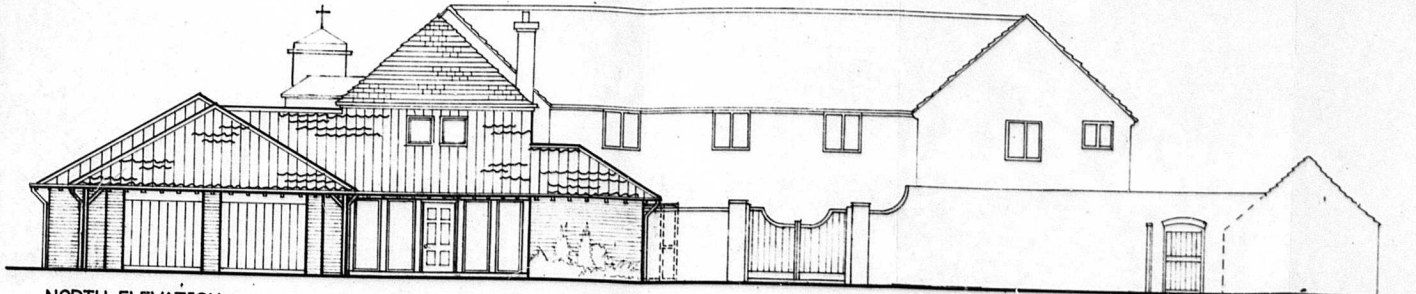


NORTH ELEVATION



EAST ELEVATION

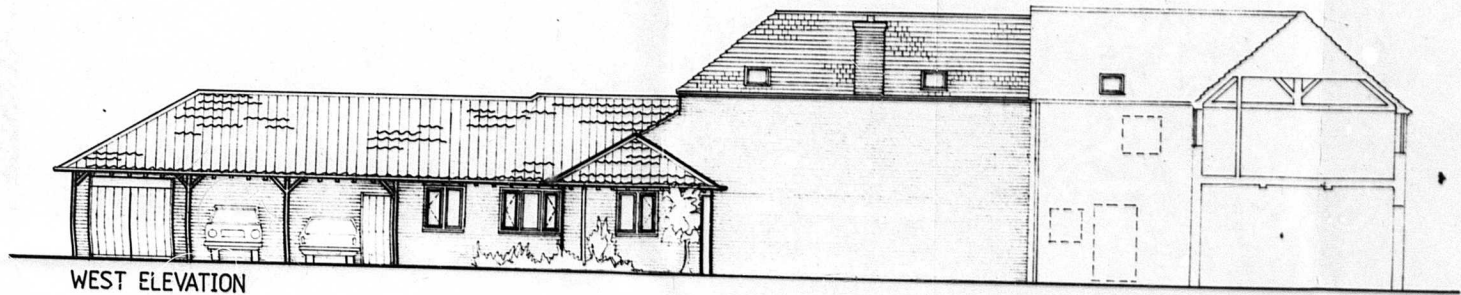

WEST ELEVATION

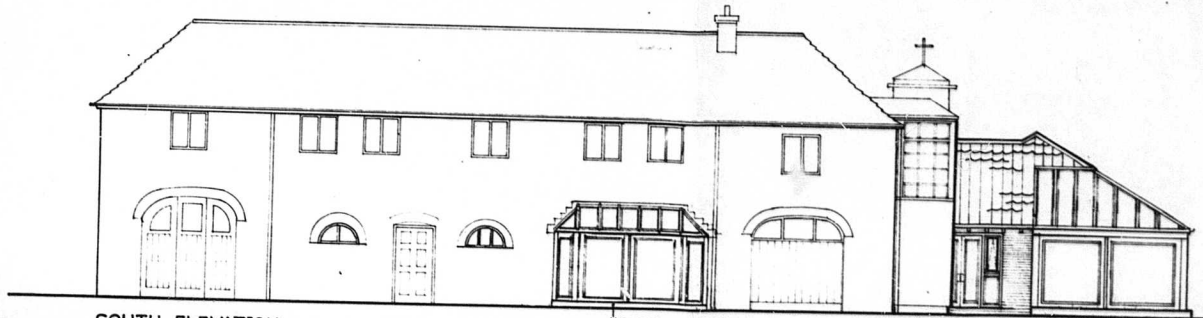

SOUTH ELEVATION

New conservatory front to existing garage opening

PROPOSED BUNGALOW at THE OLD HALL
 KNEETON ROAD EAST BRIDGFORD for
 Mr. R.B.C. WARING.

Architects and Surveyors
THE HOWITT PARTNERSHIP

Saint Andrew's House, Mansfield Road, Nottingham

modifications	
scale: 1:100	date: 11-9-87 mod.
project	dwg. no.
N1738	08
telephone: Nottingham 605052	

