


Contractors must verify all dimensions at the site before commencing any work or making any shop drawings: no dimensions to be scaled from the drawing.

COPYRIGHT
This drawing and any design therein is the copyright of Wm. Saunders & Partners and must not be reproduced without their written consent.

Date	7/85	Ref	A	Revisions	WESCLIFFE BOROUGH COUNCIL Drive access Supplified DOCUMENT
Project					M1/85/0097/P
Received					22 JAN 1985
Grant Permission -					12/4
Refuse Permission -					CONSENT

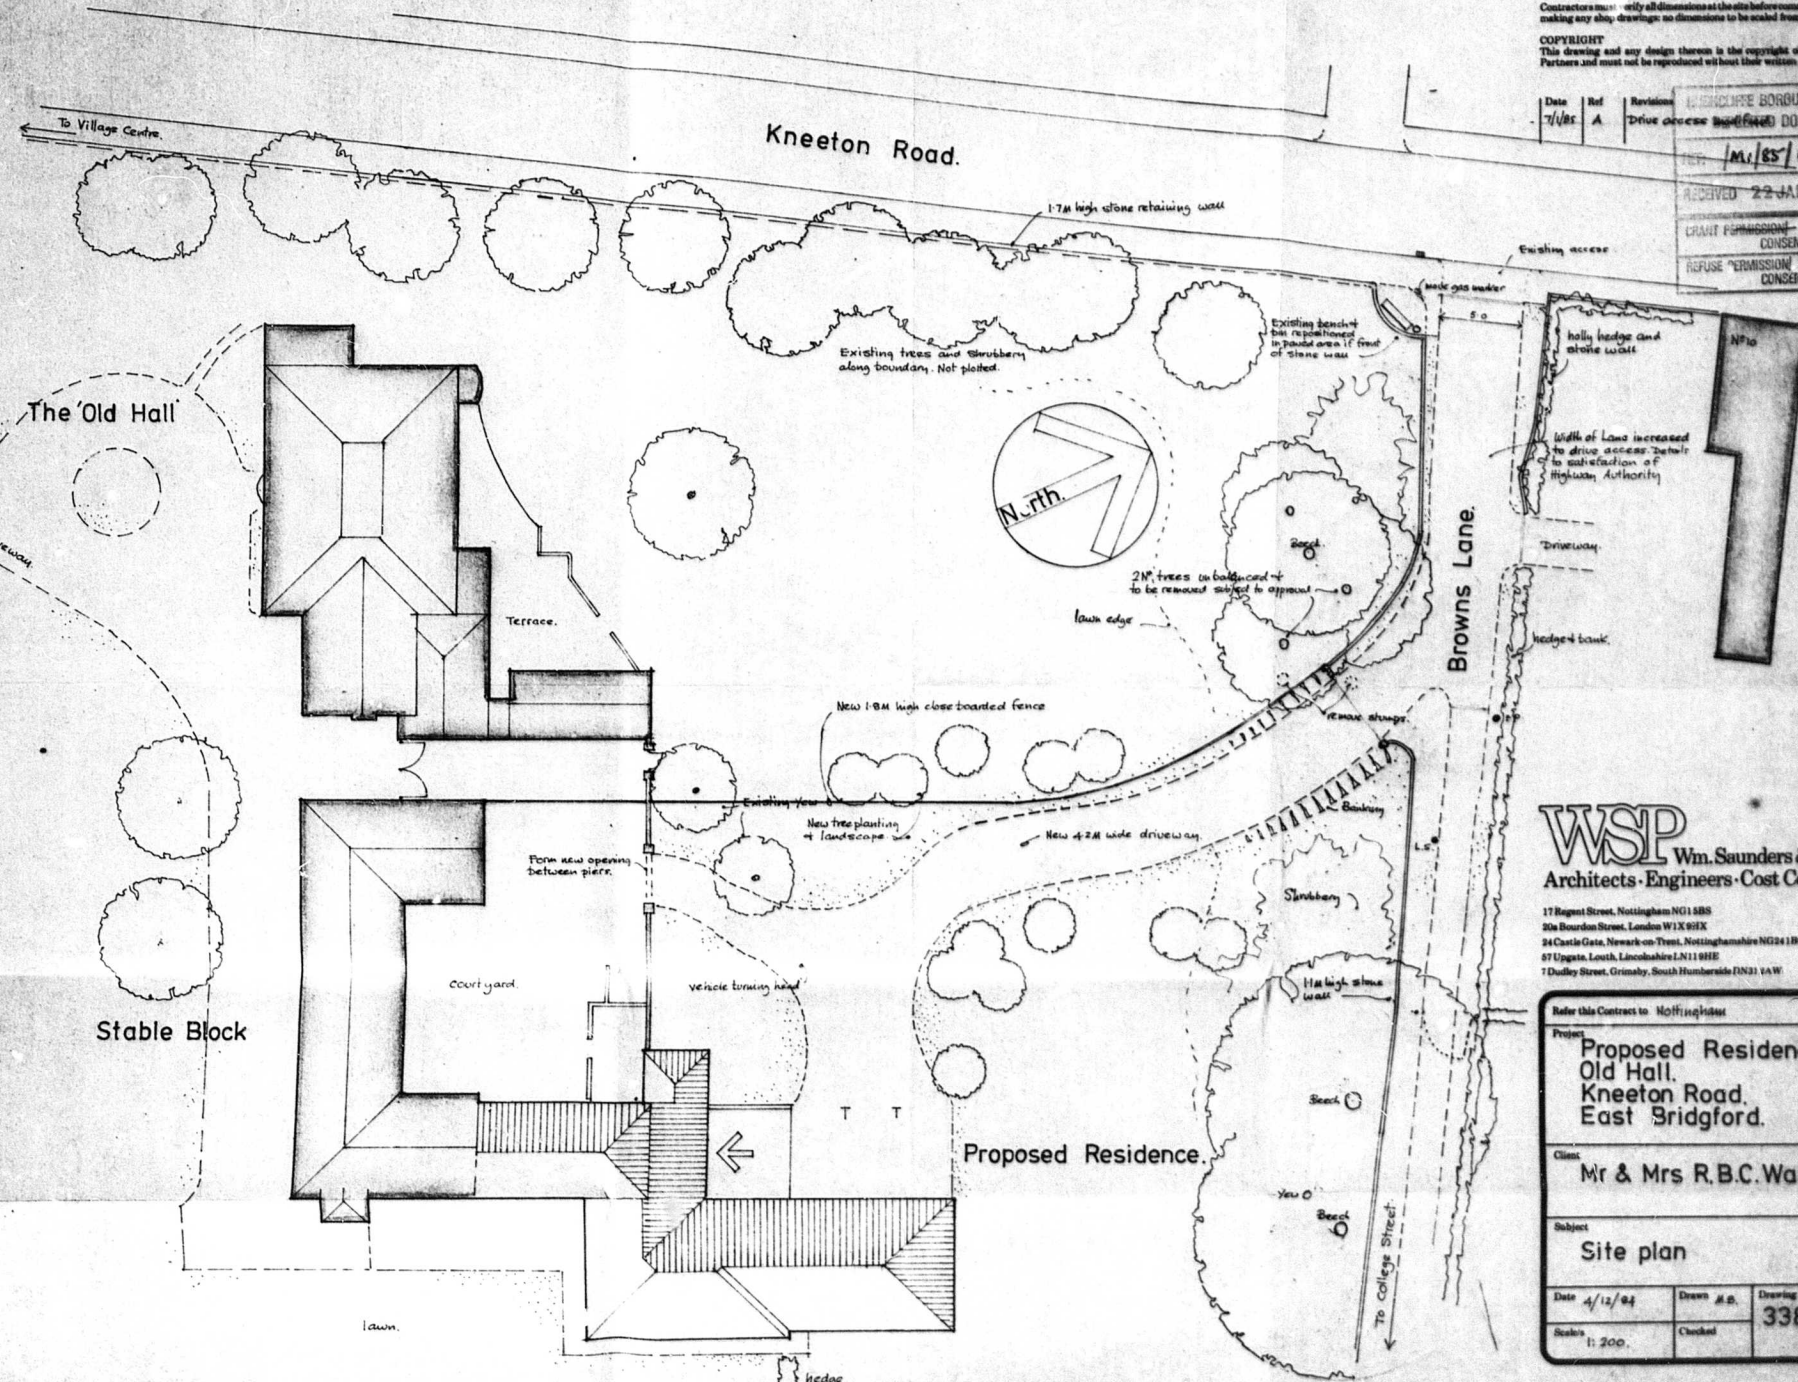

WSP Wm. Saunders & Partners
Architects - Engineers - Cost Consultants

17 Regent Street, Nottingham NG1 5BS Tel: 0502 49326
 20 Bourdon Street, London W1X 9JX 011 499 4824
 24 Castle Gate, Newark-on-Trent, Nottinghamshire NG24 1RQ 0530 794281
 87 Uppgate, Louth, Lincolnshire LN11 9HE 0507 660281
 7 Dudley Street, Grimsby, South Humberside DN1 1AW 0472 50224

Refer this Contract to Nottingham		
Project Proposed Residence, Old Hall, Kneeton Road, East Bridgford.		
Client Mr & Mrs R.B.C. Waring		
Subject Site plan		
Date	4/12/84	Drawing Number
Scale	1:200	3384/D08
Drawn	J.S.	Checked