



www.kendallkingscott.co.uk

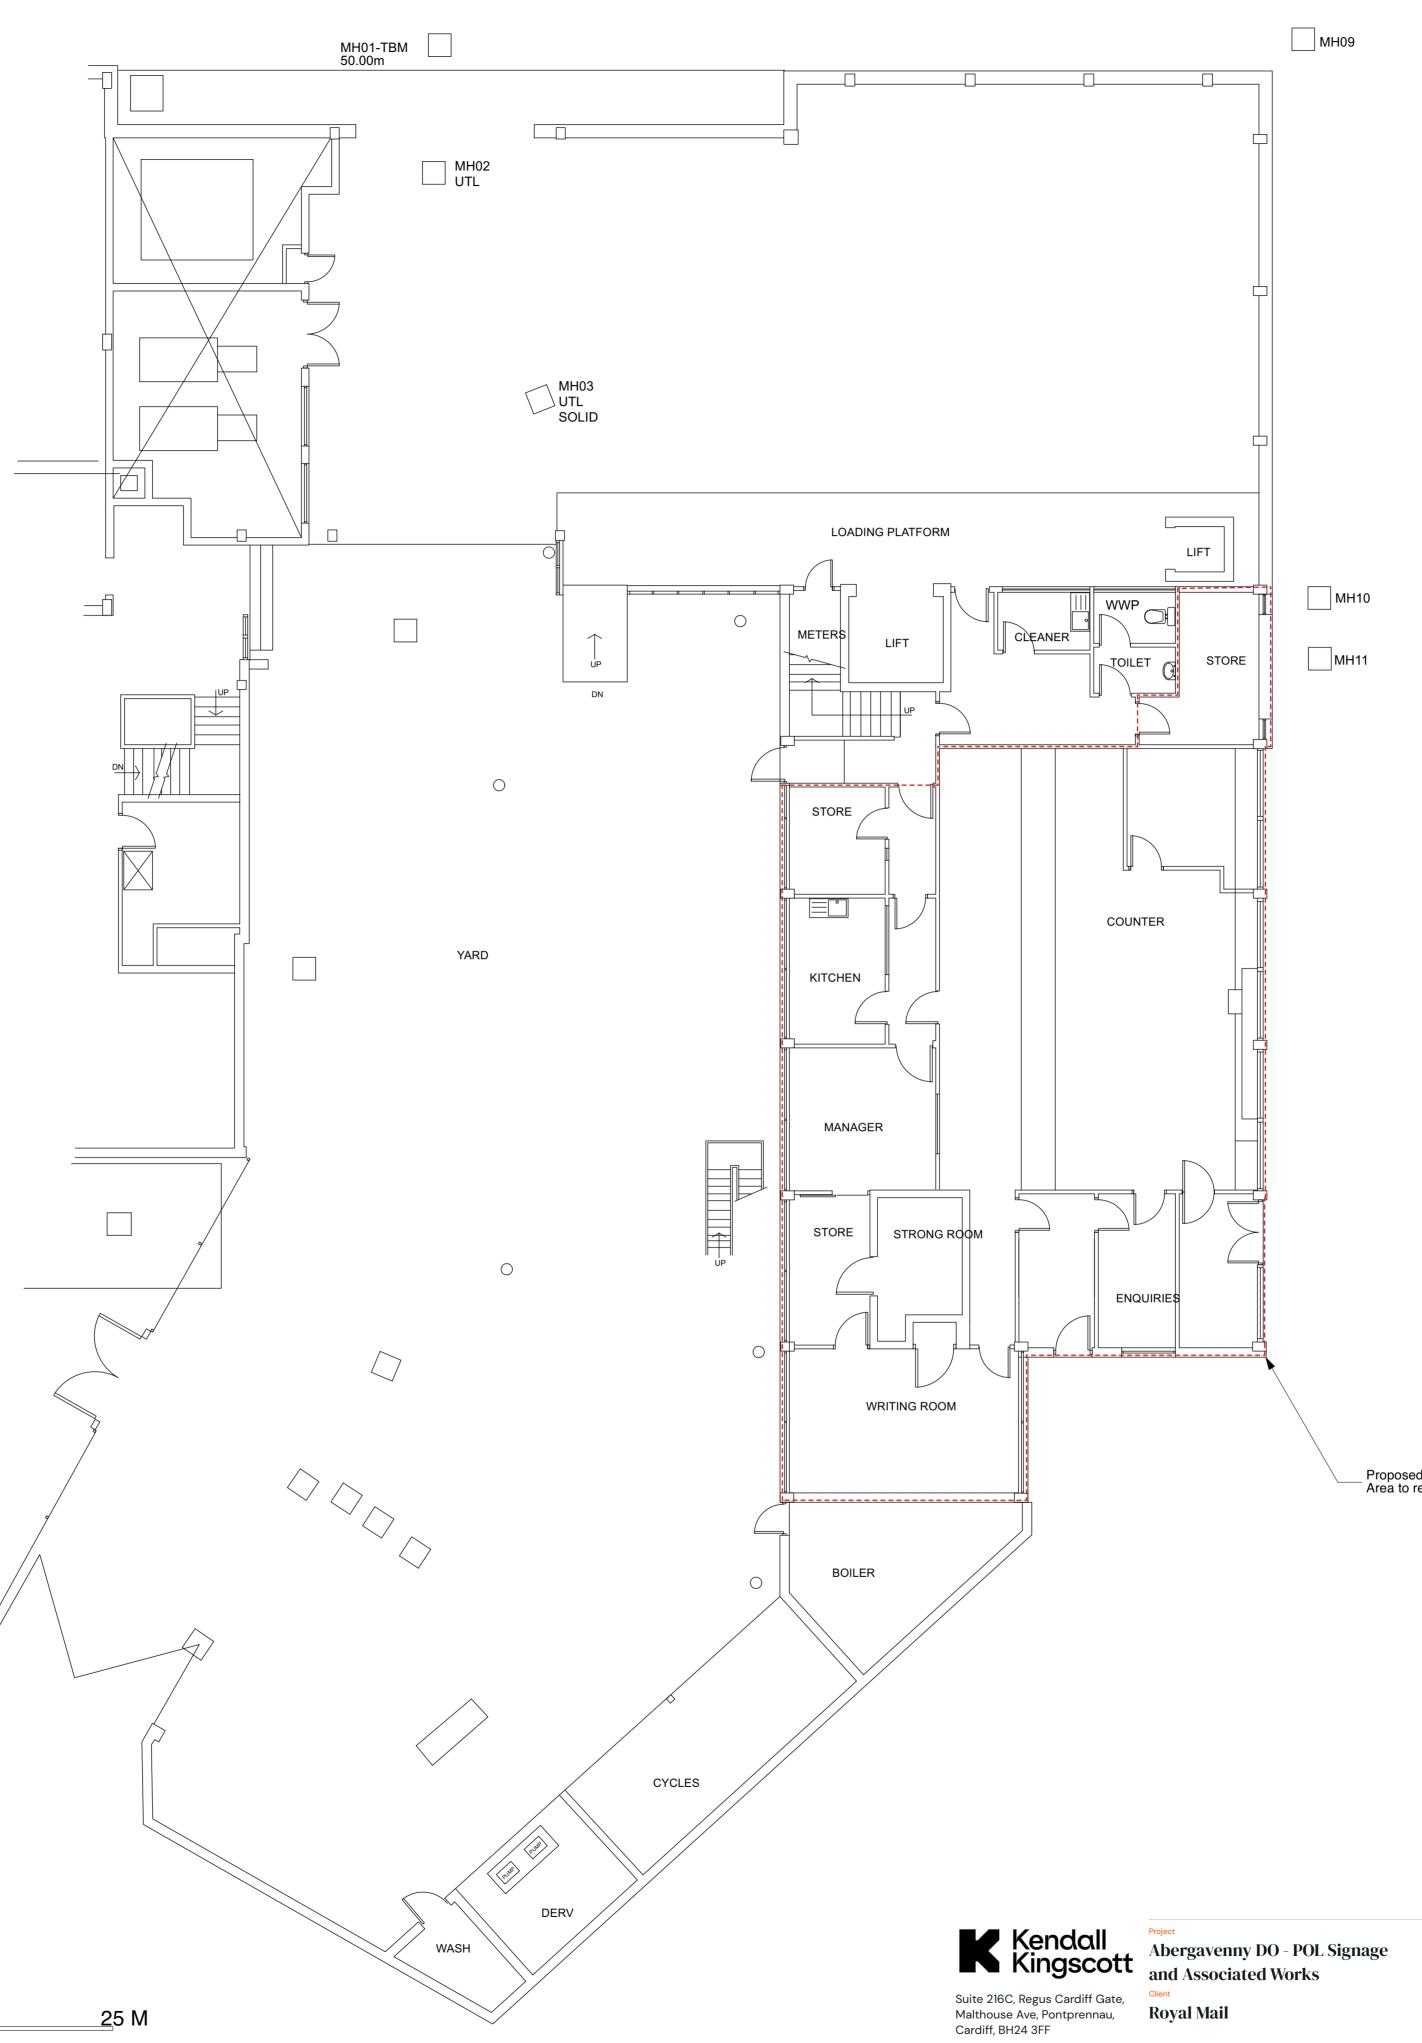

## **PROPOSED SITE PLAN**

 

10

Proposed Customer Service Point. Area to remain as existing.

				P01 10/11/2023 RT MH P01-Issue	
				Rev Date By Ap Note	
Date Purpose/Status				Drawing Title	
10/11/2023	PLAN	NING		Proposed Site Plan	
Scale	Drawn	Checked	Paper Size		
1:100	RT	MH	ISO A1		
Filename				Project Number/Drawing Number Revision	
230633-Extg & Prop_PLNG.vwx				230633-1072 P01.0	)1
				Check all dimensions and levels on site © Convi	right

Only to be used on the site for which designed. The electronic transmission of designs/information contained in this drawing is carried out entirely at the User's risk and Kendall Kingscott Ltd. will have no liability for any errors or inaccuracies arising therefrom. The production of amended or updated information from the said designs/information by the User is entirely the responsibility of the User and Kendall Kingscott Ltd. shall have no responsibility in respect thereof whatsoever.