



www.kendallkingscott.co.uk

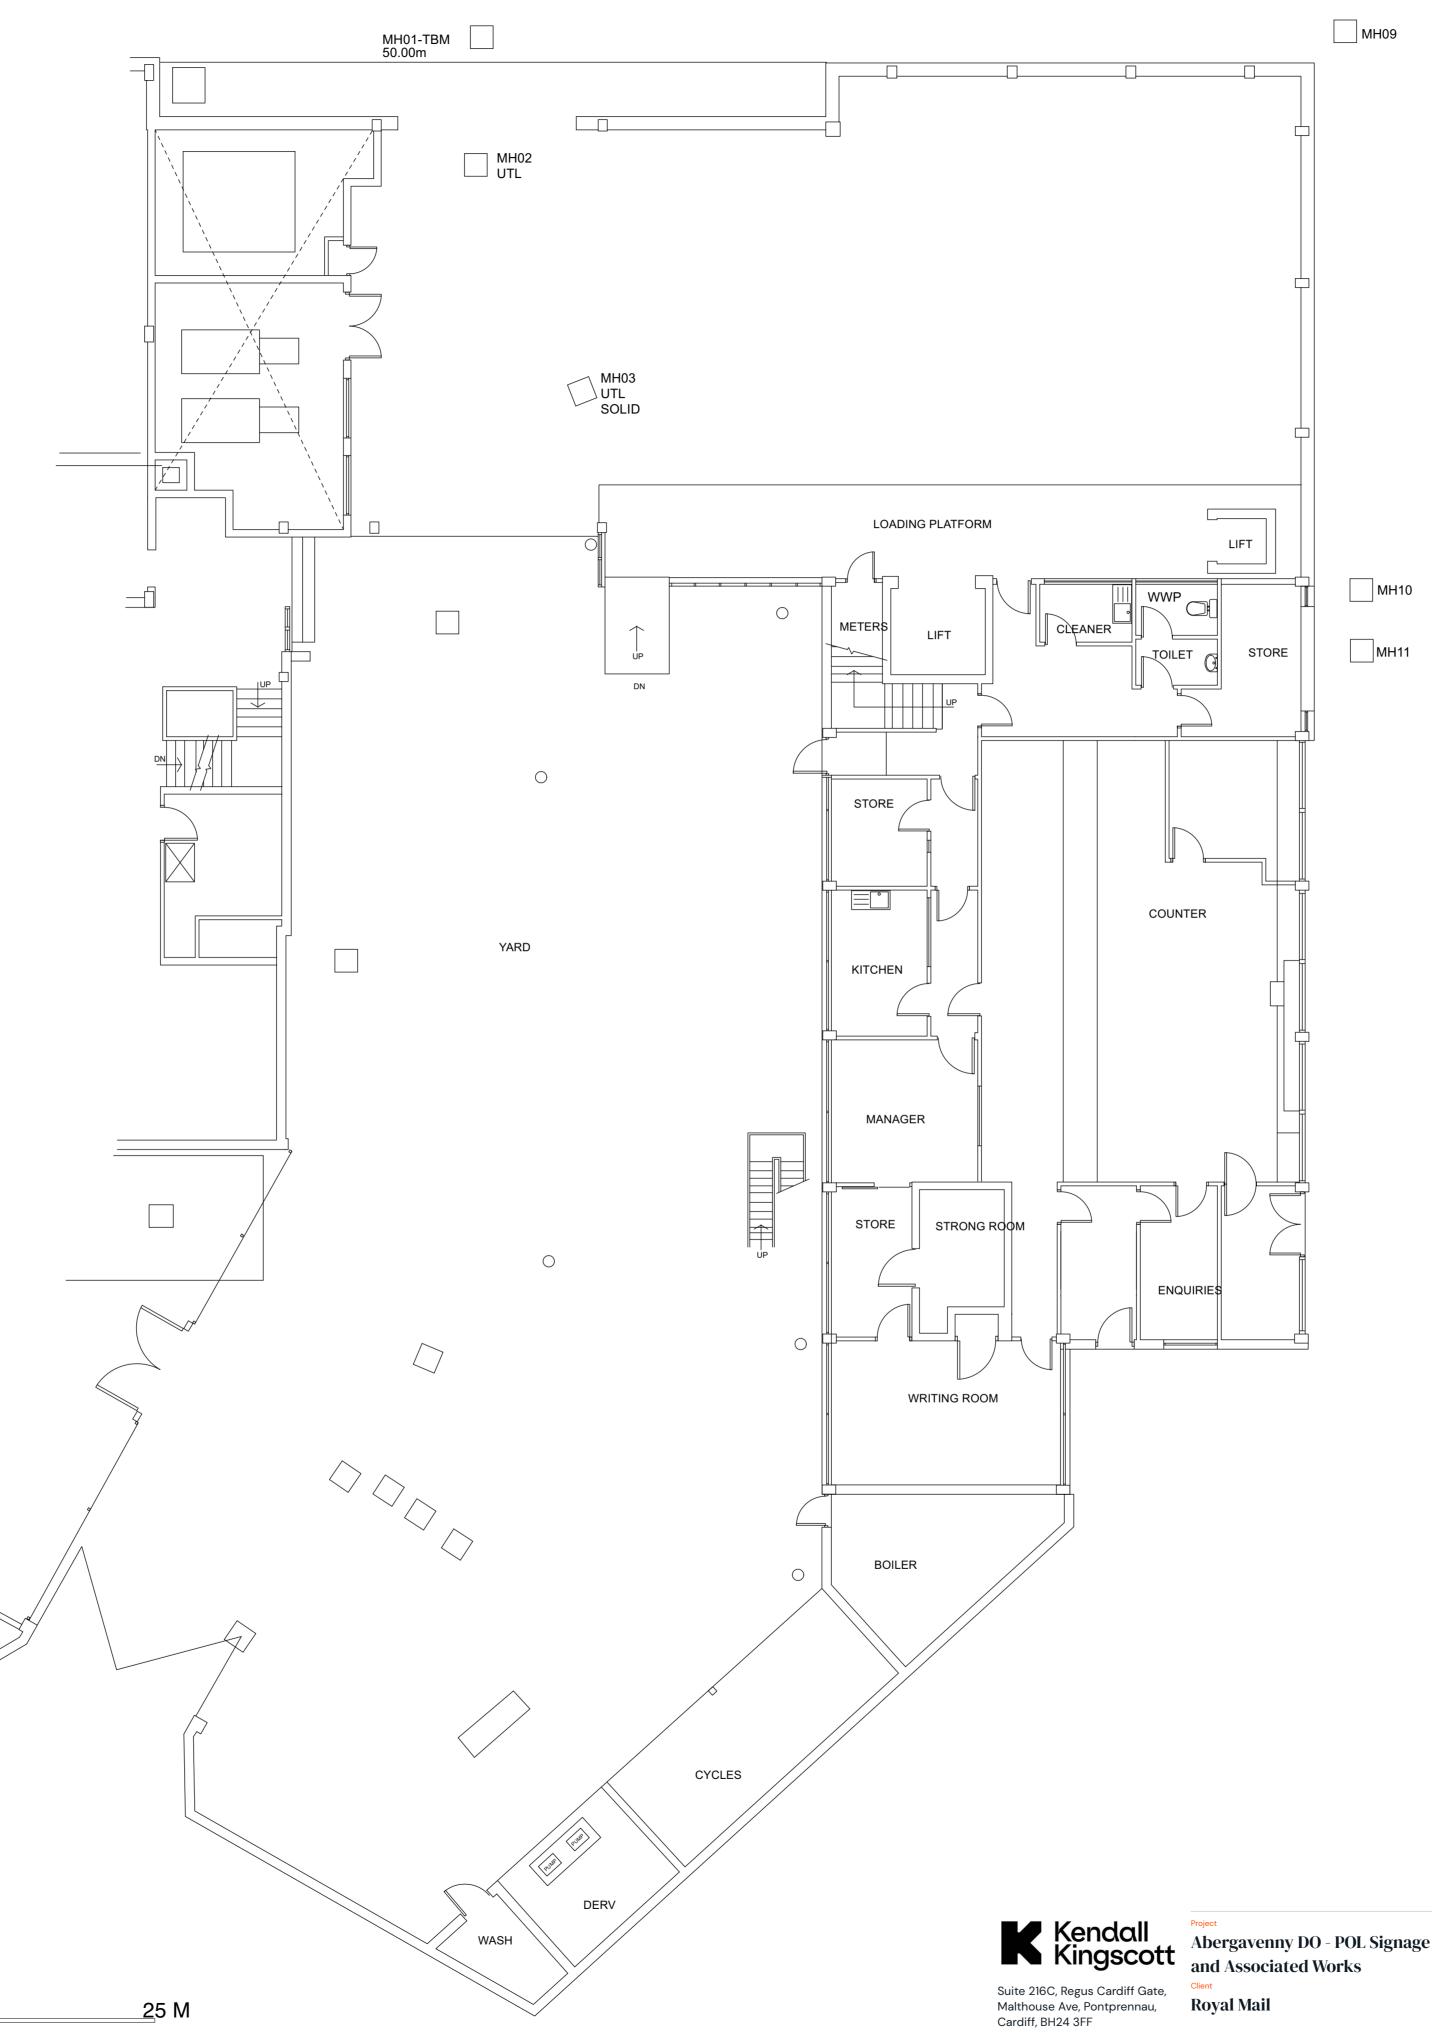

EXISTING SITE PLAN

 

		P01 10/11/2023 RT MH P01-Issue Rev Date By Ap Note	
Project Abergavenny DO - POL Signage and Associated Works	Date Purpose/Status 10/11/2023 PLANNING Scale Drawn Checked Paper Size 1:100 RT MH ISO A1	Drawing Title Existing Site Plan	
Royal Mail	Filename 230633-Extg & Prop_PLNG.vwx	Project Number/Drawing Number 230633-1071 Check all dimensions and levels on site	Revision P01.01 © Copyright
Only to be used on the site for which designed. The electronic transmission of designs/information contained in this drawing is carried out entirely at the User's risk and Kendall Kingscott Ltd. will have no liability for any errors or inaccuracies arising therefrom. The production of amended or updated information from the said designs/information by the User is entirely the responsibility of the User and Kendall Kingscott Ltd. shall have no responsibility in respect thereof whatsoever.			