




**1 East Elevation**  
1 : 100




**2 North Elevation**  
1 : 100




**3 South Elevation**  
1 : 100

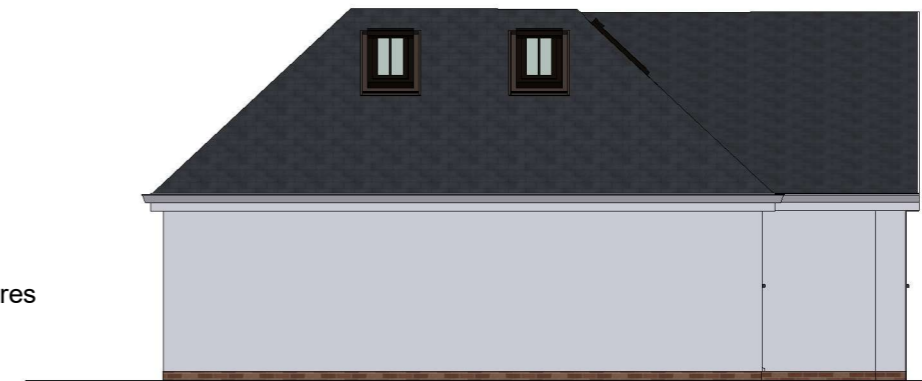


**4 West Elevation**  
1 : 100

 


**6 East Garage Elevation**  
1 : 100

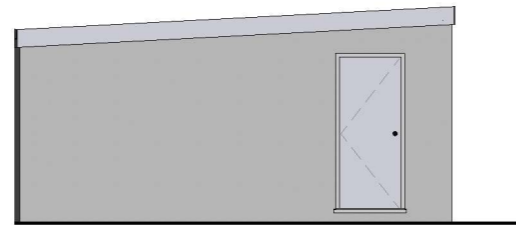

**7 North Garage Elevation**  
1 : 100

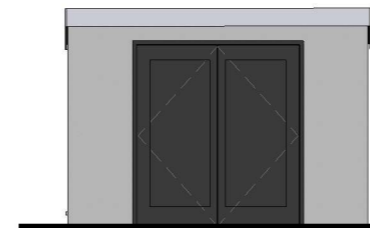

**8 West Garage Elevation**  
1 : 100

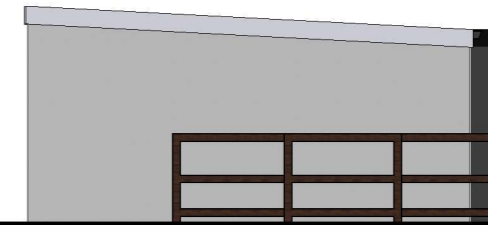

**9 South Garage Elevation**  
1 : 100

**IJ Murray Associates Ltd**  
www.ijma.co.uk



I J Murray Associates Ltd  
200 Seafront  
Hayling Island  
Hampshire  
PO11 9HR  
Phone 07779 246915  
e-mail ian@ijma.co.uk

These drawings are the property of IJ Murray Associates Ltd and should not be reproduced or used in any way without the permission of a Director of IJ Murray Associates Ltd

These drawings are for planning and, if specified, building regulation purposes only and are not for construction. All dimensions should be checked on site before work commences

Mr Davis 1 Norman Road HI  
Proposed Built

**Elevations**

Project number	Project Number	<b>A113</b>
Date	Issue Date	
Drawn by	Author	
Paper size	A3 (Print 100% no borders)	Scale 1 : 100