
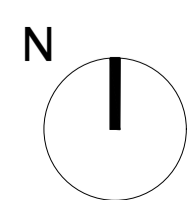


The Brookwood Barn Co Ltd
 Bridgelands Farm
 Ingrams Green Lane
 Iping
 Midhurst
 West Sussex
 GU29 0JJ
enquiries@oakbarns.com
 T 01730 719588
 M 07977 100211
 W www.oakbarns.com

Notes:
 All dimensions to be confirmed by contractor on site.
 Do not scale from drawings.

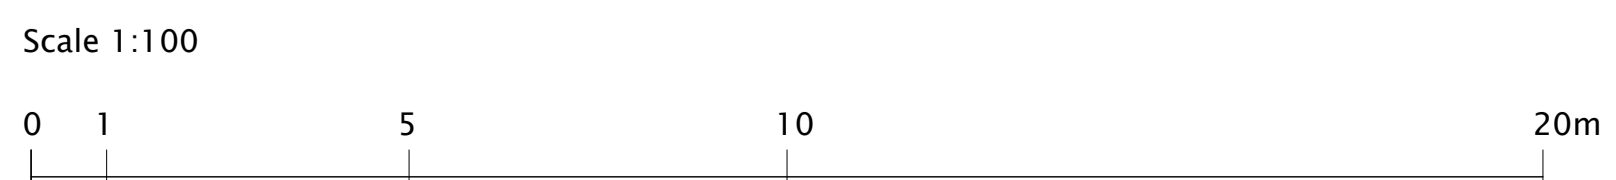

Rev	Date	Description	By	Ck

Project
 Ragnall Cottage
 Woodlands St Mary,
 Hungerford,
 RG17 7TD

Title
Existing Roof Plan

Project description
New agricultural store

Stage
Planning

Scale
 1:25@A1
 1:50@A3

Drawing No
A101

Job No
BB20

Rev
 -