
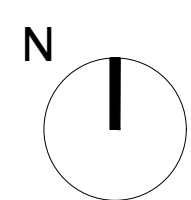


The Brookwood Barn Co Ltd
 Bridgelands Farm
 Ingrams Green Lane
 Iping
 Midhurst
 West Sussex
 GU29 0UJ
enquiries@oakbarns.com
 T 01730 719588
 M 07977 100211
 W www.oakbarns.com

Notes:
 All dimensions to be confirmed by contractor on site.
 Do not scale from drawings.

Scale 1:100

 

| Rev | Date | Description | By | Ck |
|-----|------|-------------|----|----|
| | | | | |

| | | | |
|--|--|-----------------------------|-----------------------|
| Project Upper Covers Lynchmere Surrey GU27 3NG | Project description New pump room and garden store | Scale 1:25@A1 1:50@A3 | Job No BB20 |
| Title Proposed Roof Plan | Stage Planning | Drawing No A201 | Rev - |