


02 Rear elevation

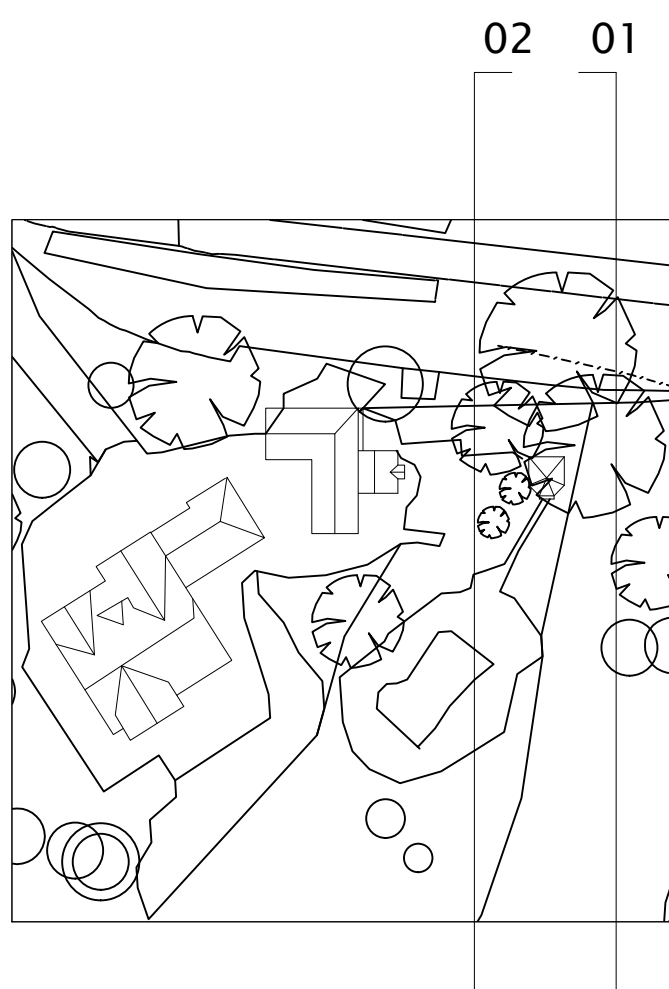


01 Front elevation



The Brookwood Barn Co Ltd
 Bridgelands Farm
 Ingrams Green Lane
 Iping
 Midhurst
 West Sussex
 GU29 0UJ
enquiries@oakbarns.com
 T 01730 719588
 M 07977 100211
 W www.oakbarns.com

Notes:
 All dimensions to be confirmed by contractor on site.
 Do not scale from drawings.

Scale 1:100

 

Rev	Date	Description	By	Ck

Project
 Upper Covers
 Lynchmere
 Surrey
 GU27 3NG

Project description
New studio and garage

Scale
 1:100@A3

Job No
BB29

Title
Existing Front and rear elevation

Stage
Planning

Drawing No
A110

Rev
 -