
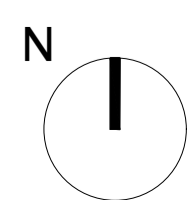


The Brookwood Barn Co Ltd
 Bridgelands Farm
 Ingrams Green Lane
 Iping
 Midhurst
 West Sussex
 GU29 0LJ
enquiries@oakbarns.com
 T 01730 719588
 M 07977 100211
 W www.oakbarns.com

Notes:
 All dimensions to be confirmed by contractor on site.
 Do not scale from drawings.

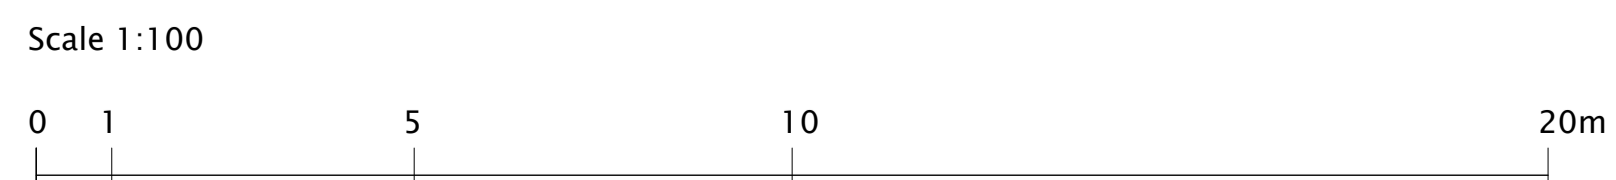

Rev	Date	Description	By	Ck

Project Upper Covers Lynchmere Surrey GU27 3NG	Project description New pump room and garden store	Scale 1:100@A3	Job No BB29
	Title Proposed Ground Floor Plan	Stage Planning	Drawing No A200 Rev -