





Existing site plan

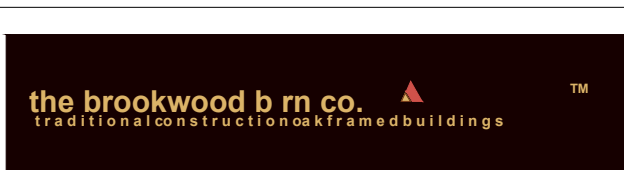

The Brookwood Barn Co Ltd
 Bridgetands Farm
 Ingrams Green Lane
 Iping
 Midhurst
 West Sussex
 GU29 0LJ
enquiries@oakbarns.com
 T 01730 719588
 M 07977 100211
 W www.oakbarns.com

Notes:
 All dimensions to be confirmed by contractor on site.

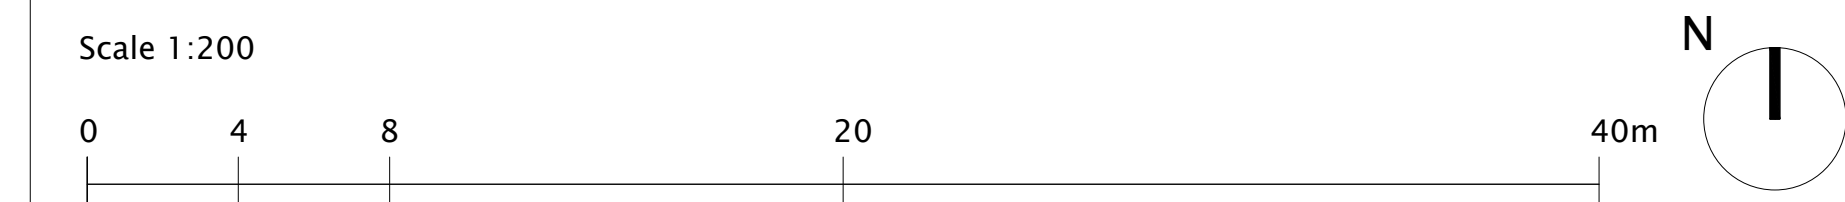

Rev	Date	Description	By	Ck

Project Upper Covers Lynchmere Surrey GU27 3NG	Project description New garage and studio	Scale 1:200@A3	Job No BB29
Title Existing Block Plan	Stage Planning	Drawing No A001	Rev -