




Studio and garage

02 Rear elevation



Pump room


01 Front elevation

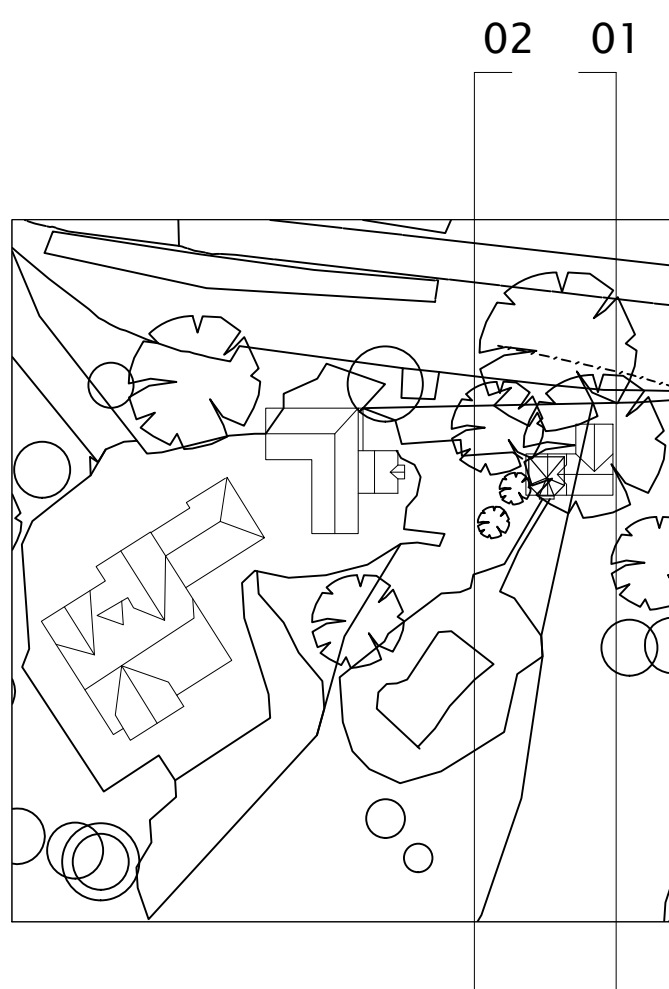

The Brookwood Barn Co Ltd
 Bridgelands Farm
 Ingrams Green Lane
 Iping
 Midhurst
 West Sussex
 GU29 0UJ
enquiries@oakbarns.com
 T 01730 719588
 M 07977 100211
 W www.oakbarns.com

Notes:
 All dimensions to be confirmed by contractor on site.
 Do not scale from drawings.

Scale 1:100

 

Rev	Date	Description	By	Ck

Project Upper Covers Lynchmere Surrey GU27 3NG	Project description New pump room and garden store	Scale 1:100@A3	Job No BB29
Title Proposed Front and rear elevation	Stage Planning	Drawing No A210	Rev -