


NOTES:
All dimensions must be checked on site and not scaled from this drawing.




FRONT (SOUTH WEST) ELEVATION.



SIDE (NORTH WEST) ELEVATION.

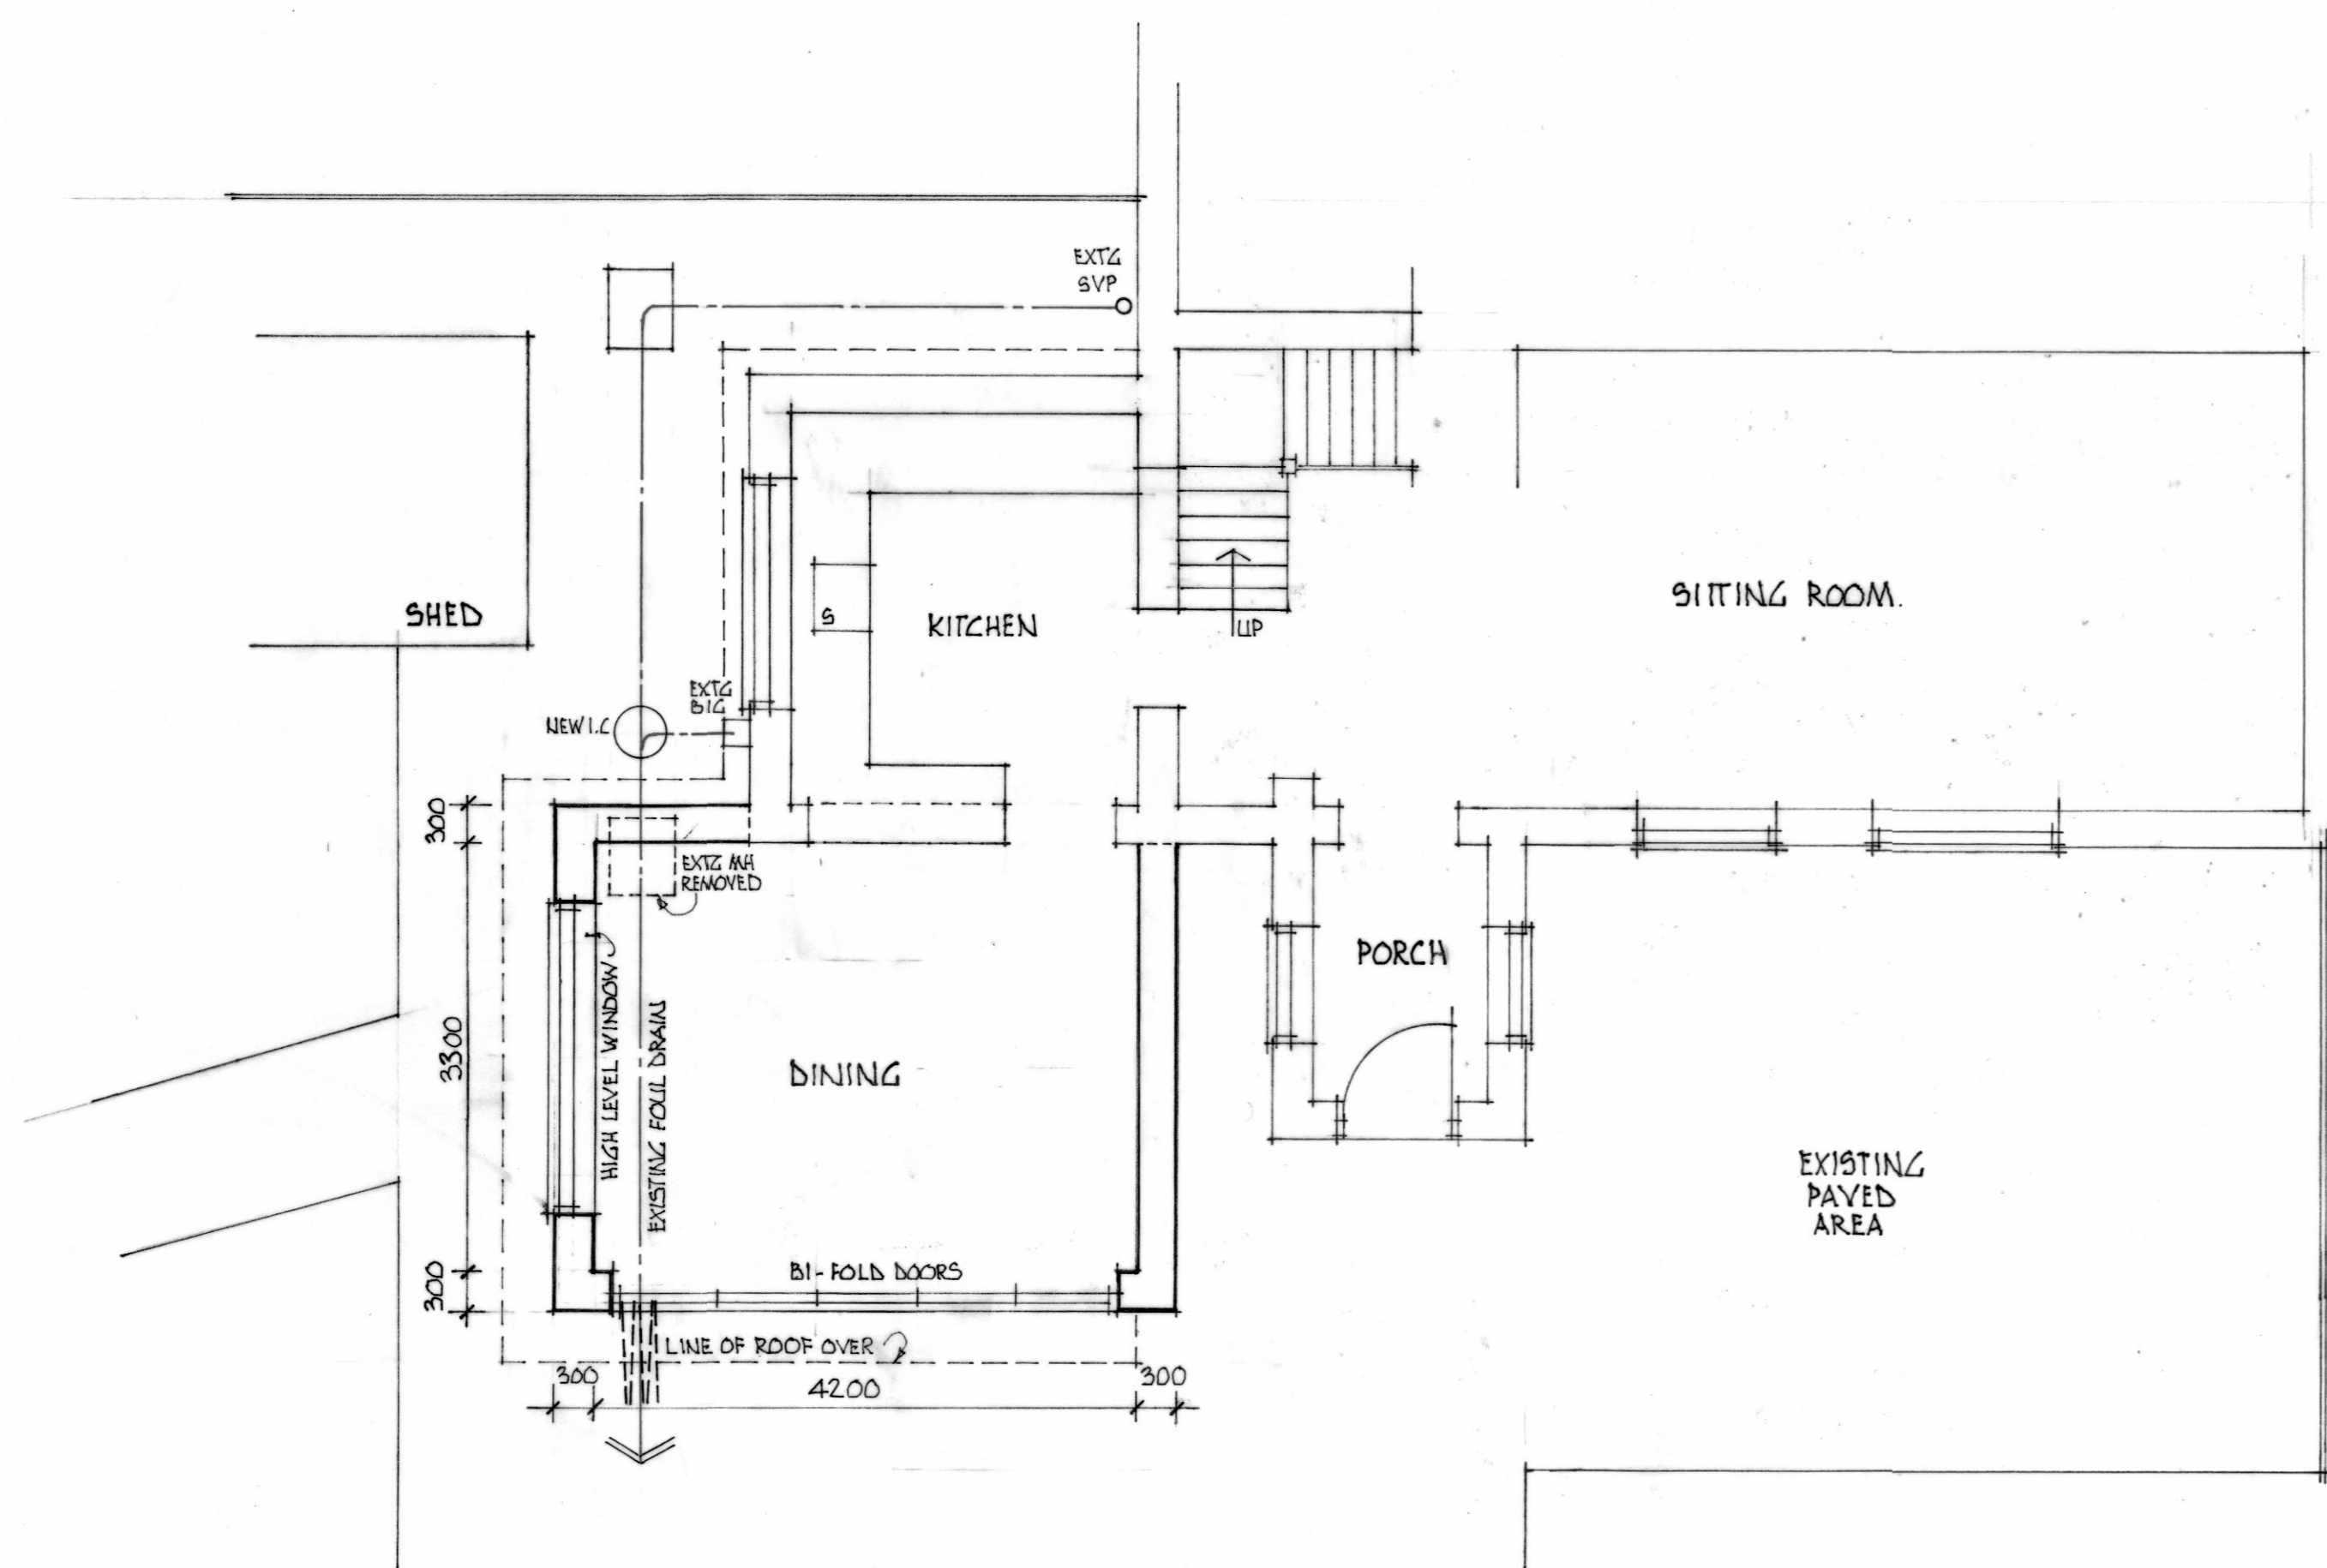

GROUND FLOOR PLAN.

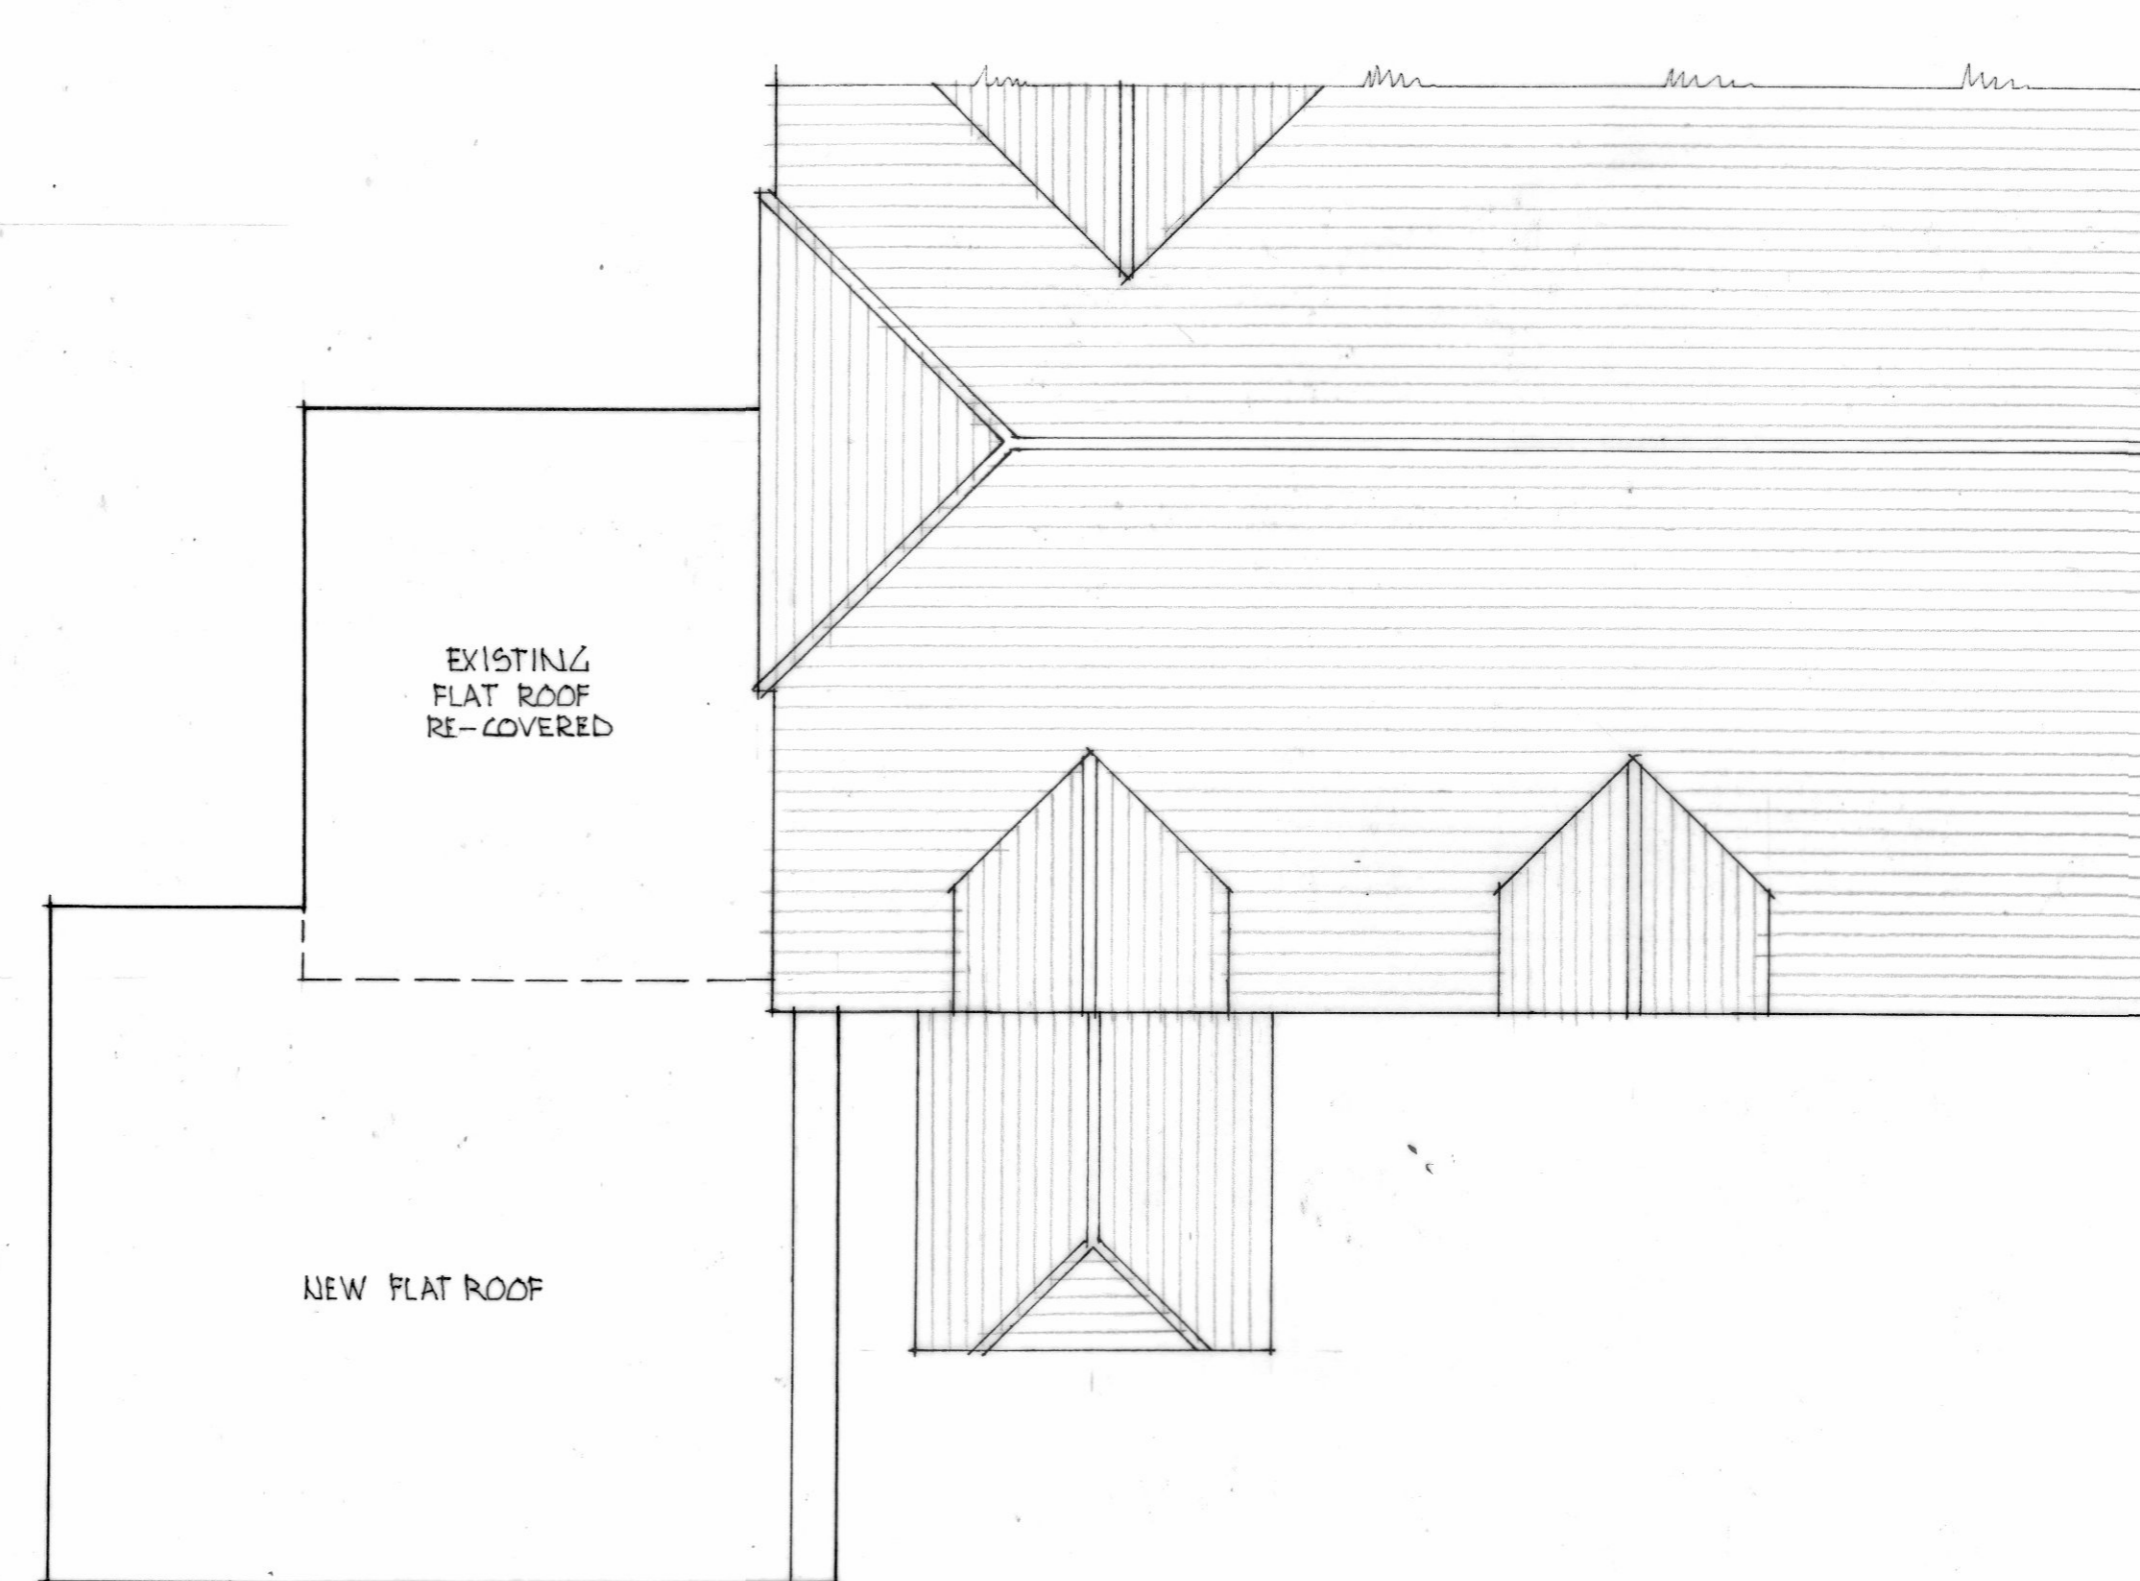

ROOF PLAN.

Date	Revisions

© copyright
BEN MACDONALD ASSOCIATES

Client
MR & MRS G. MACDONALD

Job Title
PROPOSED SINGLE STOREY
DINING ROOM EXTENSION
3 LANDOVERS
HARTLEY MALDIT

Drawing Title
PLAN AND ELEVATIONS.

Scale 1:50

Date DEC 2023 Drawn by

Drg. No. M682/23/004 Rev.