


NOTES:
All dimensions must be checked on site and not scaled from this drawing.



FRONT (SOUTH WEST) ELEVATION.



SIDE (NORTH WEST) ELEVATION.

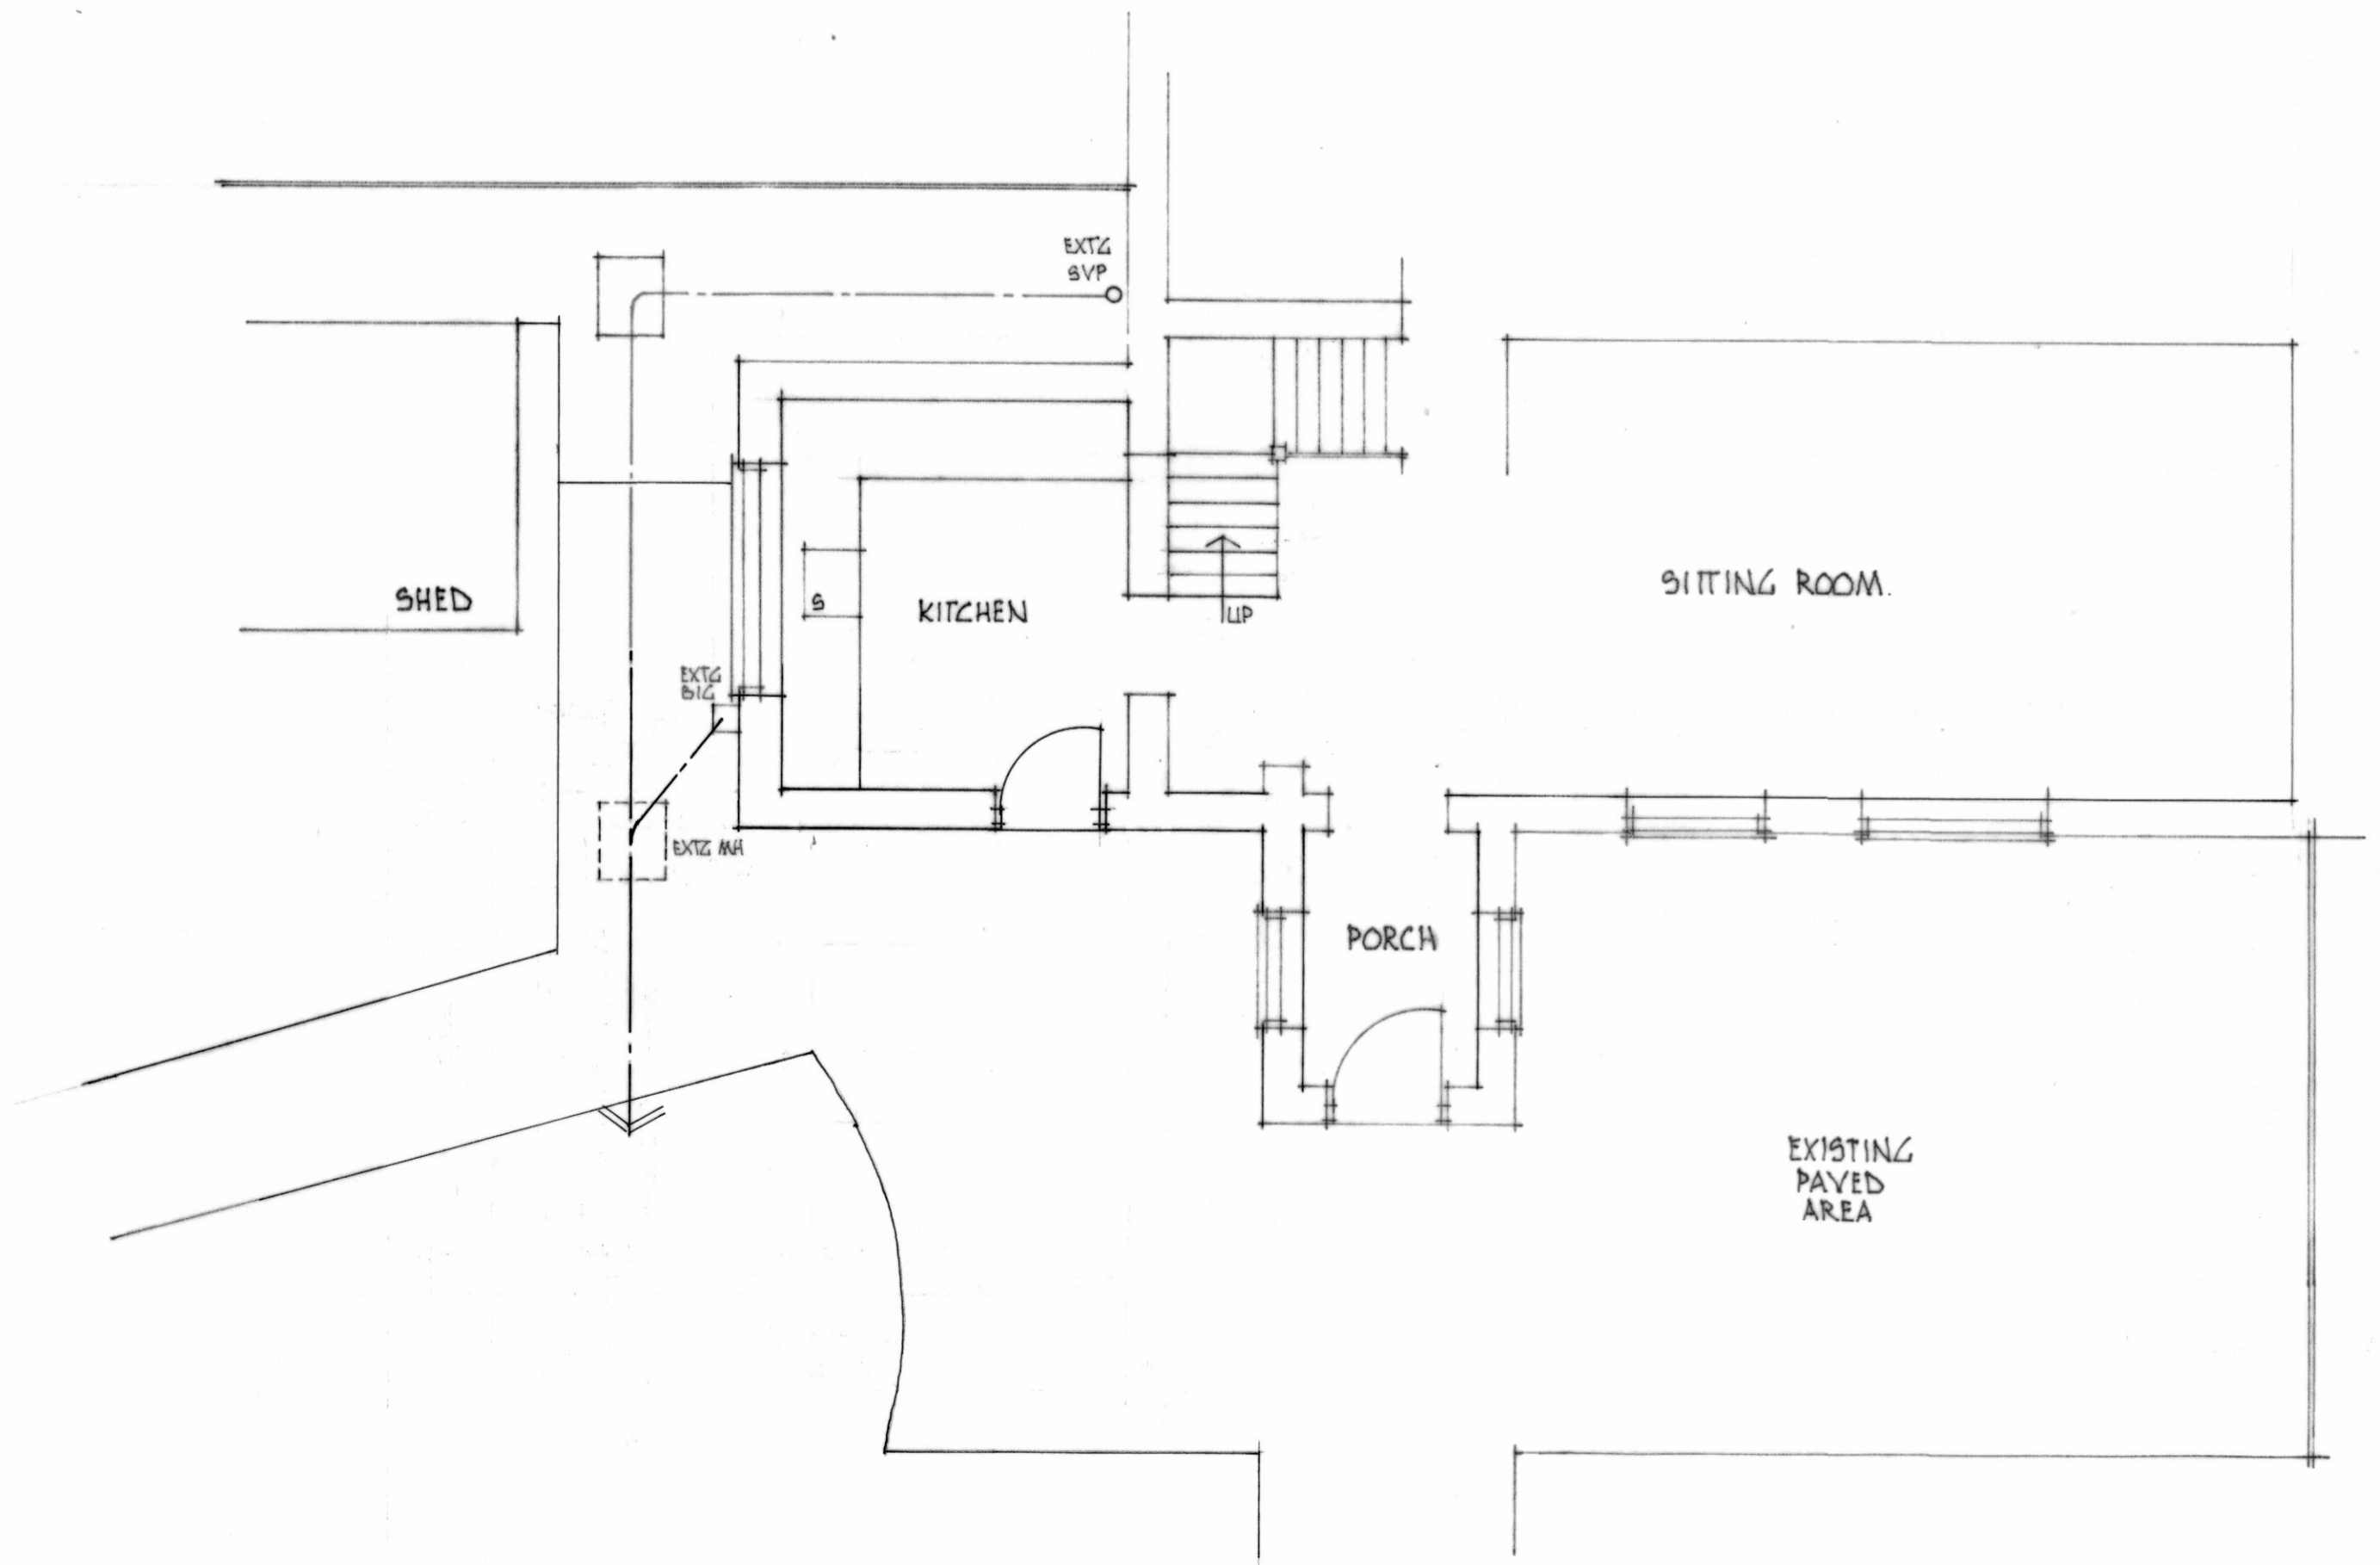

GROUND FLOOR PLAN.

A	Date	Revisions

© copyright
BEN MACDONALD ASSOCIATES

Client
MR & MRS G. MACDONALD

Job Title
PROPOSED SINGLE STOREY DINING ROOM EXTENSION
3 CANDOVERS HARTLEY MALDIT

Drawing Title
EXISTING PLAN AND ELEVATIONS

Scale 1:50
Date DEC 2023 Drawn by

Dwg. No. M682/23/003 Rev.