


GROUND FLOOR PLAN

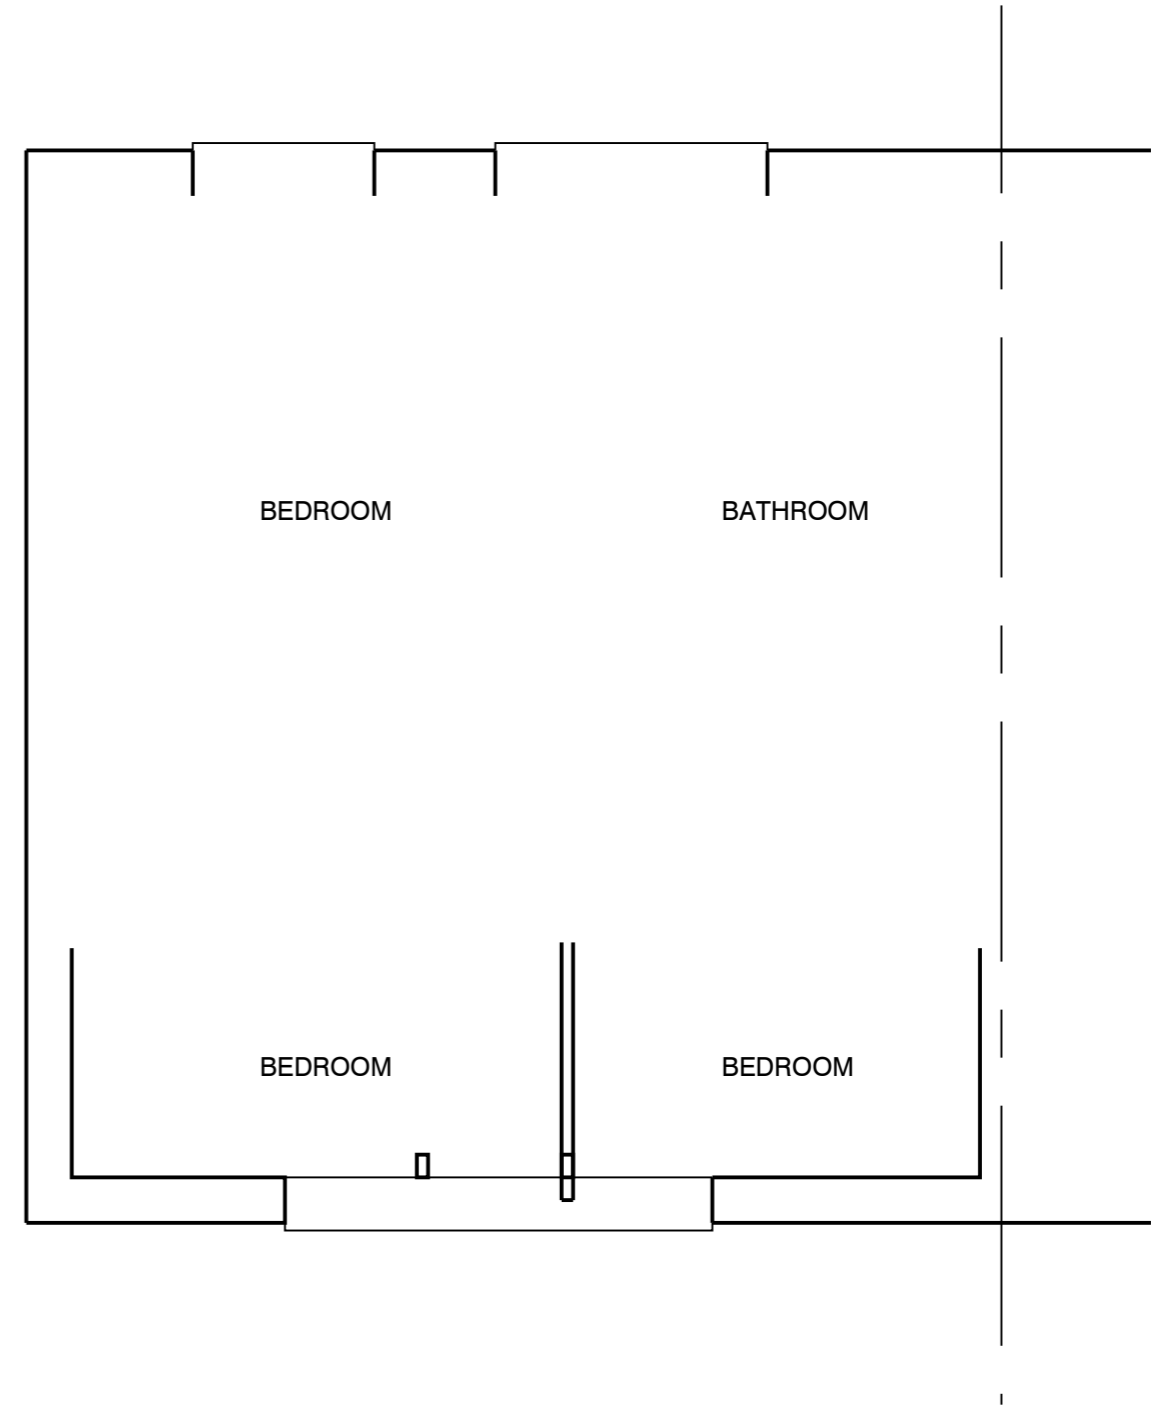

FIRST FLOOR - ROOF PLAN

Rev	Date	Amendment	
Jan 2024		Drawn CPR	Scale 1:50 @ A3
Job Number 3923	Prefix EX	Drawing Number 01	Revision A

Project 62 NAPPERS WOOD, FERNURST WEST SUSSEX, GU27 3PE
For MR. DAN JONES