




EXISTING BLOCK PLAN (1:500)

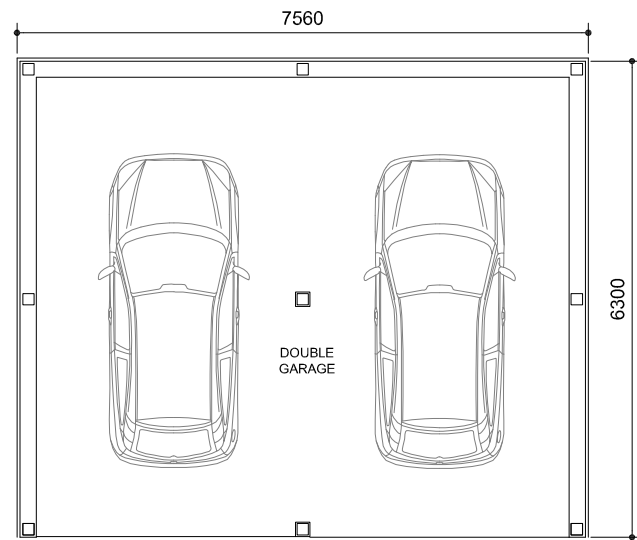


EXISTING GARAGE PLAN 1:100

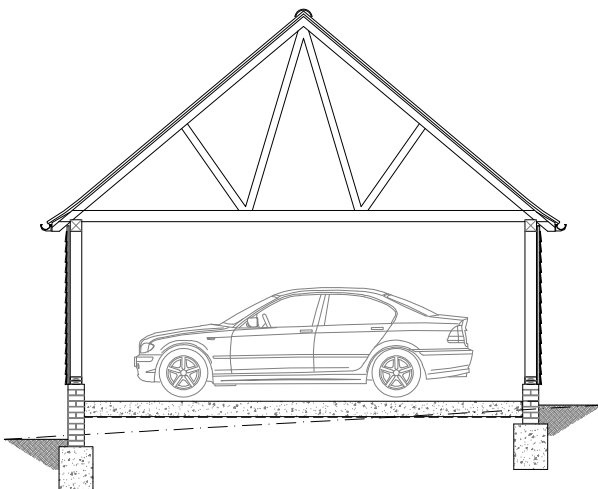


EXISTING GARAGE SECTION 1:100

 


Scale 1:100

 


Scale 1:200

 


Scale 1:500

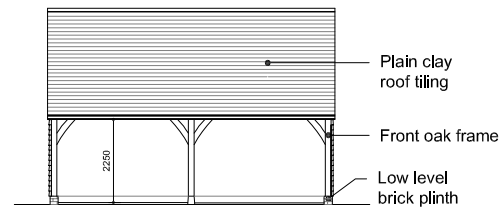


EXISTING FRONT ELEVATION (East) 1:200

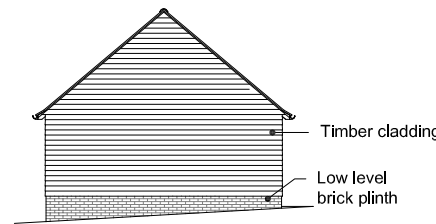

EXISTING SIDE ELEVATION (South) 1:200

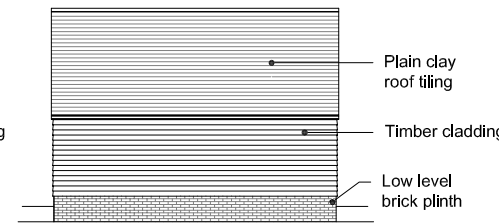

EXISTING REAR ELEVATION (West) 1:200

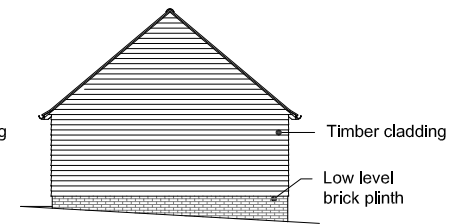

EXISTING SIDE ELEVATION (North) 1:200



EXISTING ROOF PLAN 1:200



EXISTING FRONT GARDEN PLAN (1:200)

ma mark alford design architecture
 Heatherlands Bracken Lane Storrington West Sussex RH20 3HS
 T: 01903 740033 E: office@markalforddesign.com

client: MR V GUARNIERI
 project title: 5 STEEP LANE, FINDON DETACHED GARAGE
 drawing title: EXISTING PLANS AND ELEVATIONS/SECTION

drawn by: MSA date: JAN 24 scale: 1:100 / 1:200 / 1:500 @ A3

issue status: design BofQ construction record

drawing number: **22477 / P200** revision:

This drawing may not be used or reproduced without written consent. Copyright reserved
 No dimensions to be scaled from this drawing except for Planning purposes.