



NORTH ELEVATION

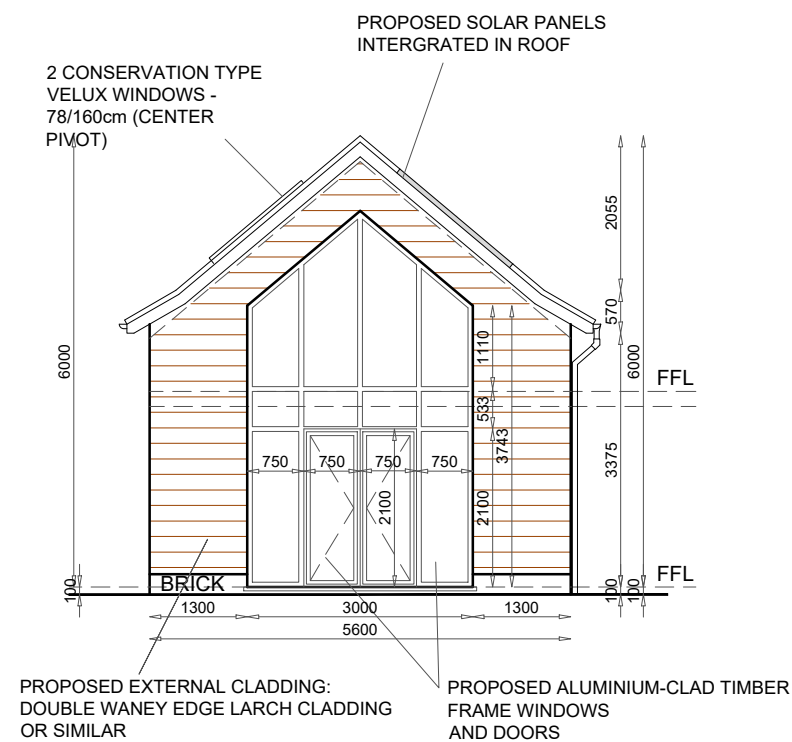

WEST ELEVATION

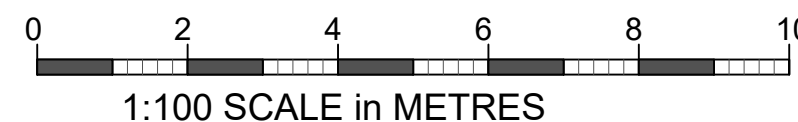

NOTES:

This drawing is to be read in conjunction with all relevant Architects and Engineers drawings. Only figured dimensions are to be used for construction. All dimensions are to be verified on site prior to work commencing.

| | Description | Date |
|----------------|---|----------|
| Client: | Bruce & Clair Levi | |
| Address: | 56 Crossways, West Firle, Lewes, BN8 6LG | |
| Project: | Amendments to already Approved Annex | |
| Drawing title: | Existing & proposed elevations. | |
| Project No | | 20079 |
| Date | | 03-08-21 |
| Drawn by | | IA |
| Drawing No | | P04 |
| Scale 1:100@A3 | | |