


Studio1, The Hub
 3 Drove Road
 Newhaven, East Sussex, BN9 0AD
 t: 01323 325354
 t: 0808 1699964 /free/
 e: support@staac.co.uk

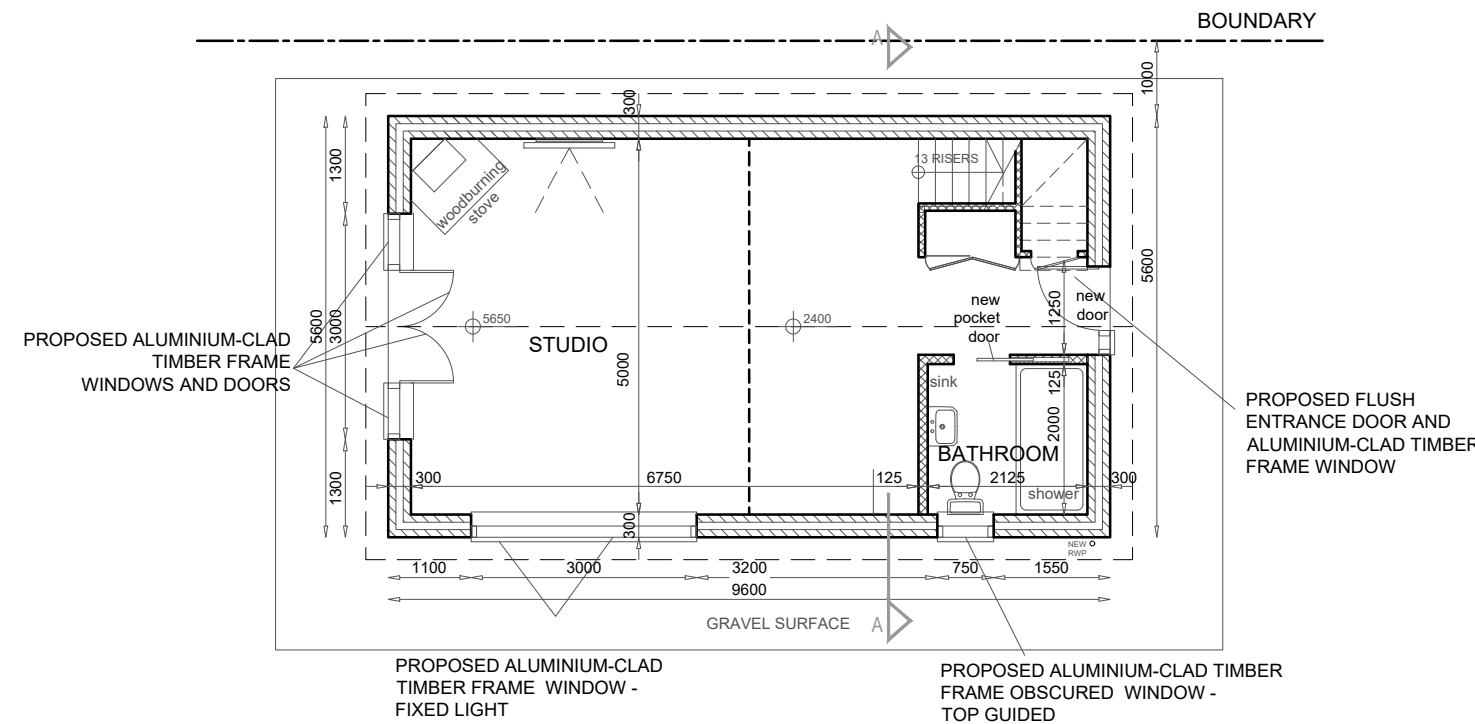

GROUND FLOOR PLAN



NOTES:

This drawing is to be read in conjunction with all relevant Architects and Engineers drawings. Only figured dimensions are to be used for construction. All dimensions are to be verified on site prior to work commencing.

| | Description | Date |
|----------------|---|----------|
| Client: | Bruce & Clair Levi | |
| Address: | 56 Crossways, West Firle, Lewes, BN8 6LG | |
| Project: | Amendments to already Approved Annex | |
| Drawing title: | Existing and proposed ground floor | |
| Project No | | 20079 |
| Date | | 03-08-21 |
| Drawn by | | IA |
| Drawing No | | P01 |
| Scale 1:100@A3 | | |