


NORTH EAST ELEVATION AS PROPOSED 1:50 @A3

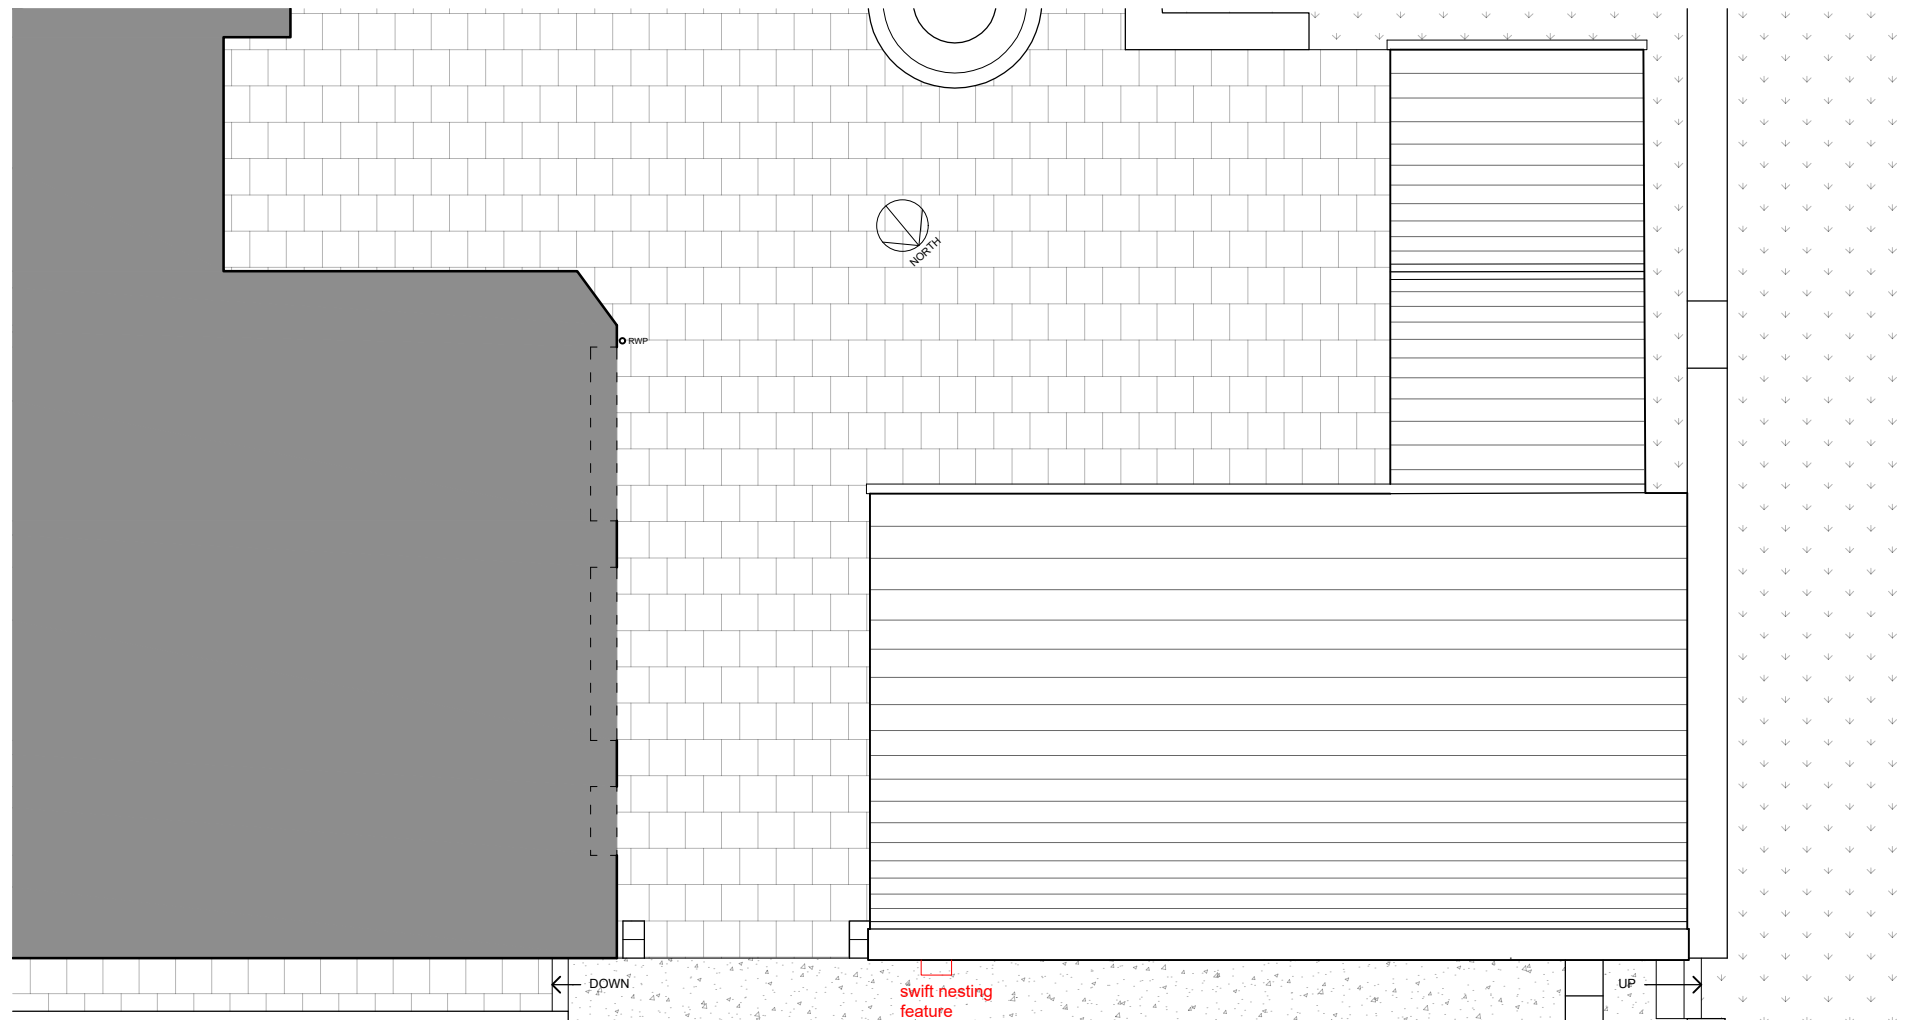

SITE PLAN AS PROPOSED 1:100 @A3

**PLANNING APPLICATION**  
**HAWDON RUSSELL**  
**ARCHITECTS**

Royal Institute of British Architects  
 RIBA Chartered Practice  
 Established 1986

01422 834291  
 info@hra86.com  
 52 Wharf Street, Sowerby Bridge, HX6 2AE

Proposed Annex at:		Drawing Title:	
<b>Annexe at The Barn,</b>		<b>AS PROPOSED:</b>	
Hargreaves Head, Northowram, HX3 7SQ		<b>SWIFT NESTING</b>	
		<b>FEATURE</b>	
Scale: To Scale at A1	Drawing Number:	Revision:	
Date: December 2023	<b>37/2453/03</b>		
Drawn: MJM/MB			

This drawing, together with the design it illustrates, is copyright, and may not be reproduced in any form, without the written consent of the Architect. DO NOT SCALE OFF THIS DRAWING EXCEPT FOR PRICING PURPOSES OR FOR DETERMINATION OF BASIC LAYOUT: ONLY FIGURED DIMENSIONS TO BE USED; ALL DIMENSIONS TO BE CHECKED ON SITE.