


Area hatched in solid pink to be excluded from the application

Ground Floor Plan  
Scale 1:50 on A1

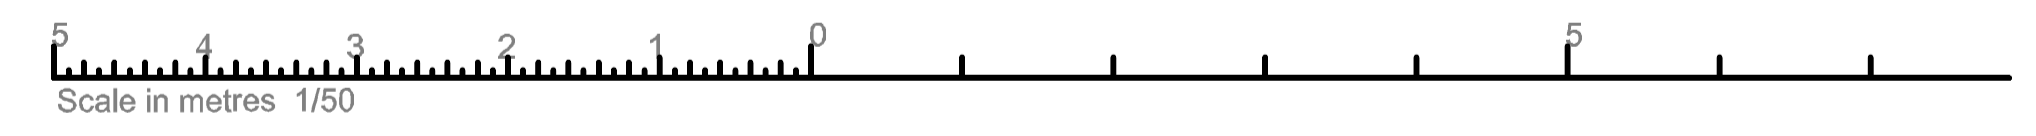

Rev	Description	Date
Rev A	Certificate of lawfulness first issue	24.01.24



**Client:** Harry Kerr  
**Project:** 18 Baillieswells Crescent  
 Bieldside  
 Aberdeen AB15 9BD

**Title:** Garden room

**DWG no:** 4337\_AB\_00\_001A **Date:** 22.01.24

**Drawn by:** HB **Checked by:** RT **Scale:** 1:50 @A1

**tinto.co.uk**  
 Mill House  
 Grandholm Crescent  
 Bridge of Don  
 Aberdeen, AB22 8BB  
 +44 (0) 1224 821 670

Copyright © TINTO Architecture Ltd  
 Registered No. SC238511  
 This drawing must not be copied and  
 its contents must not be brought to  
 the attention of any third party.