

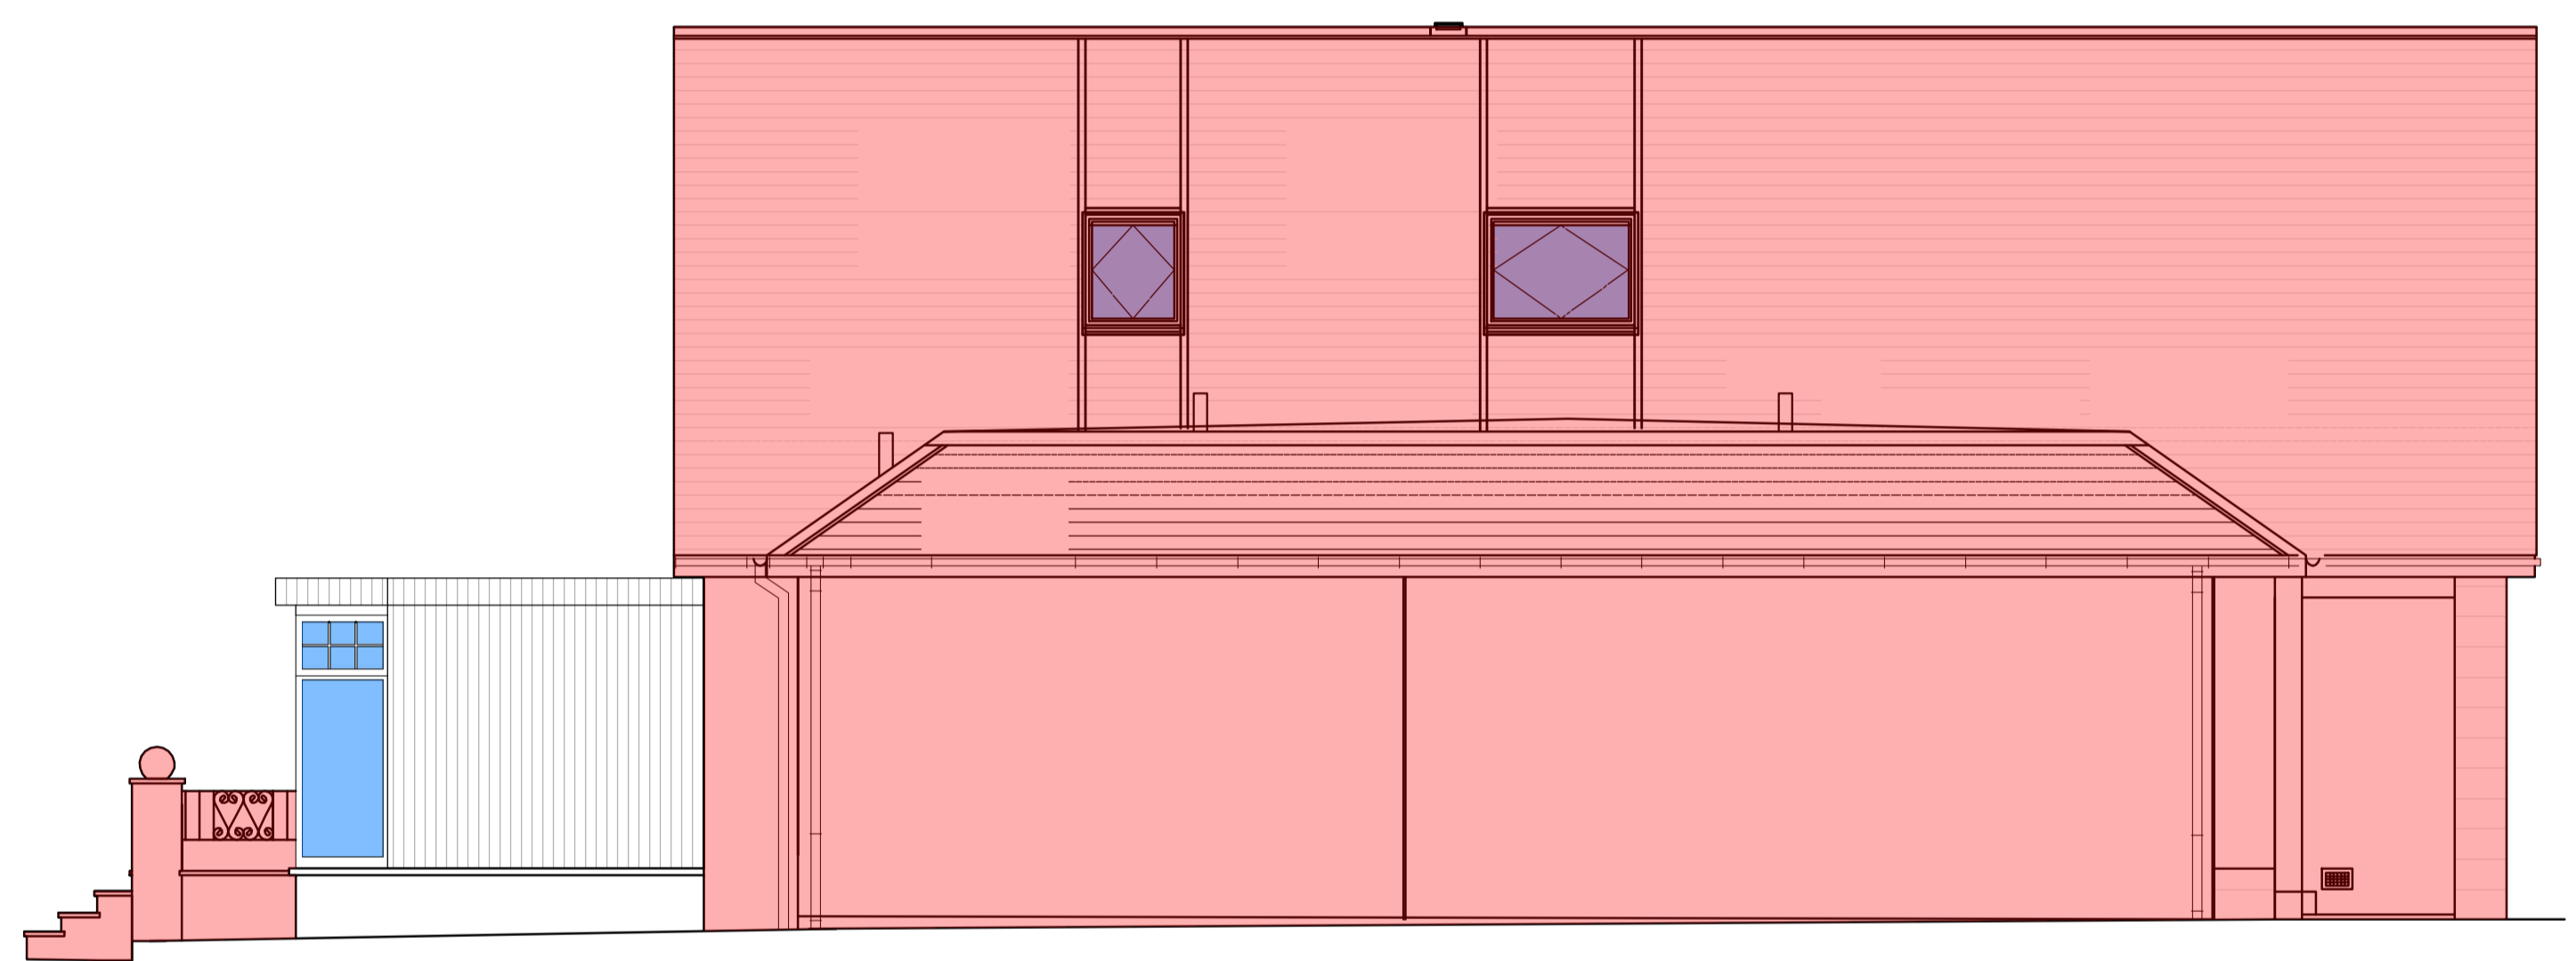


South Elevation
Scale 1:50 on A1

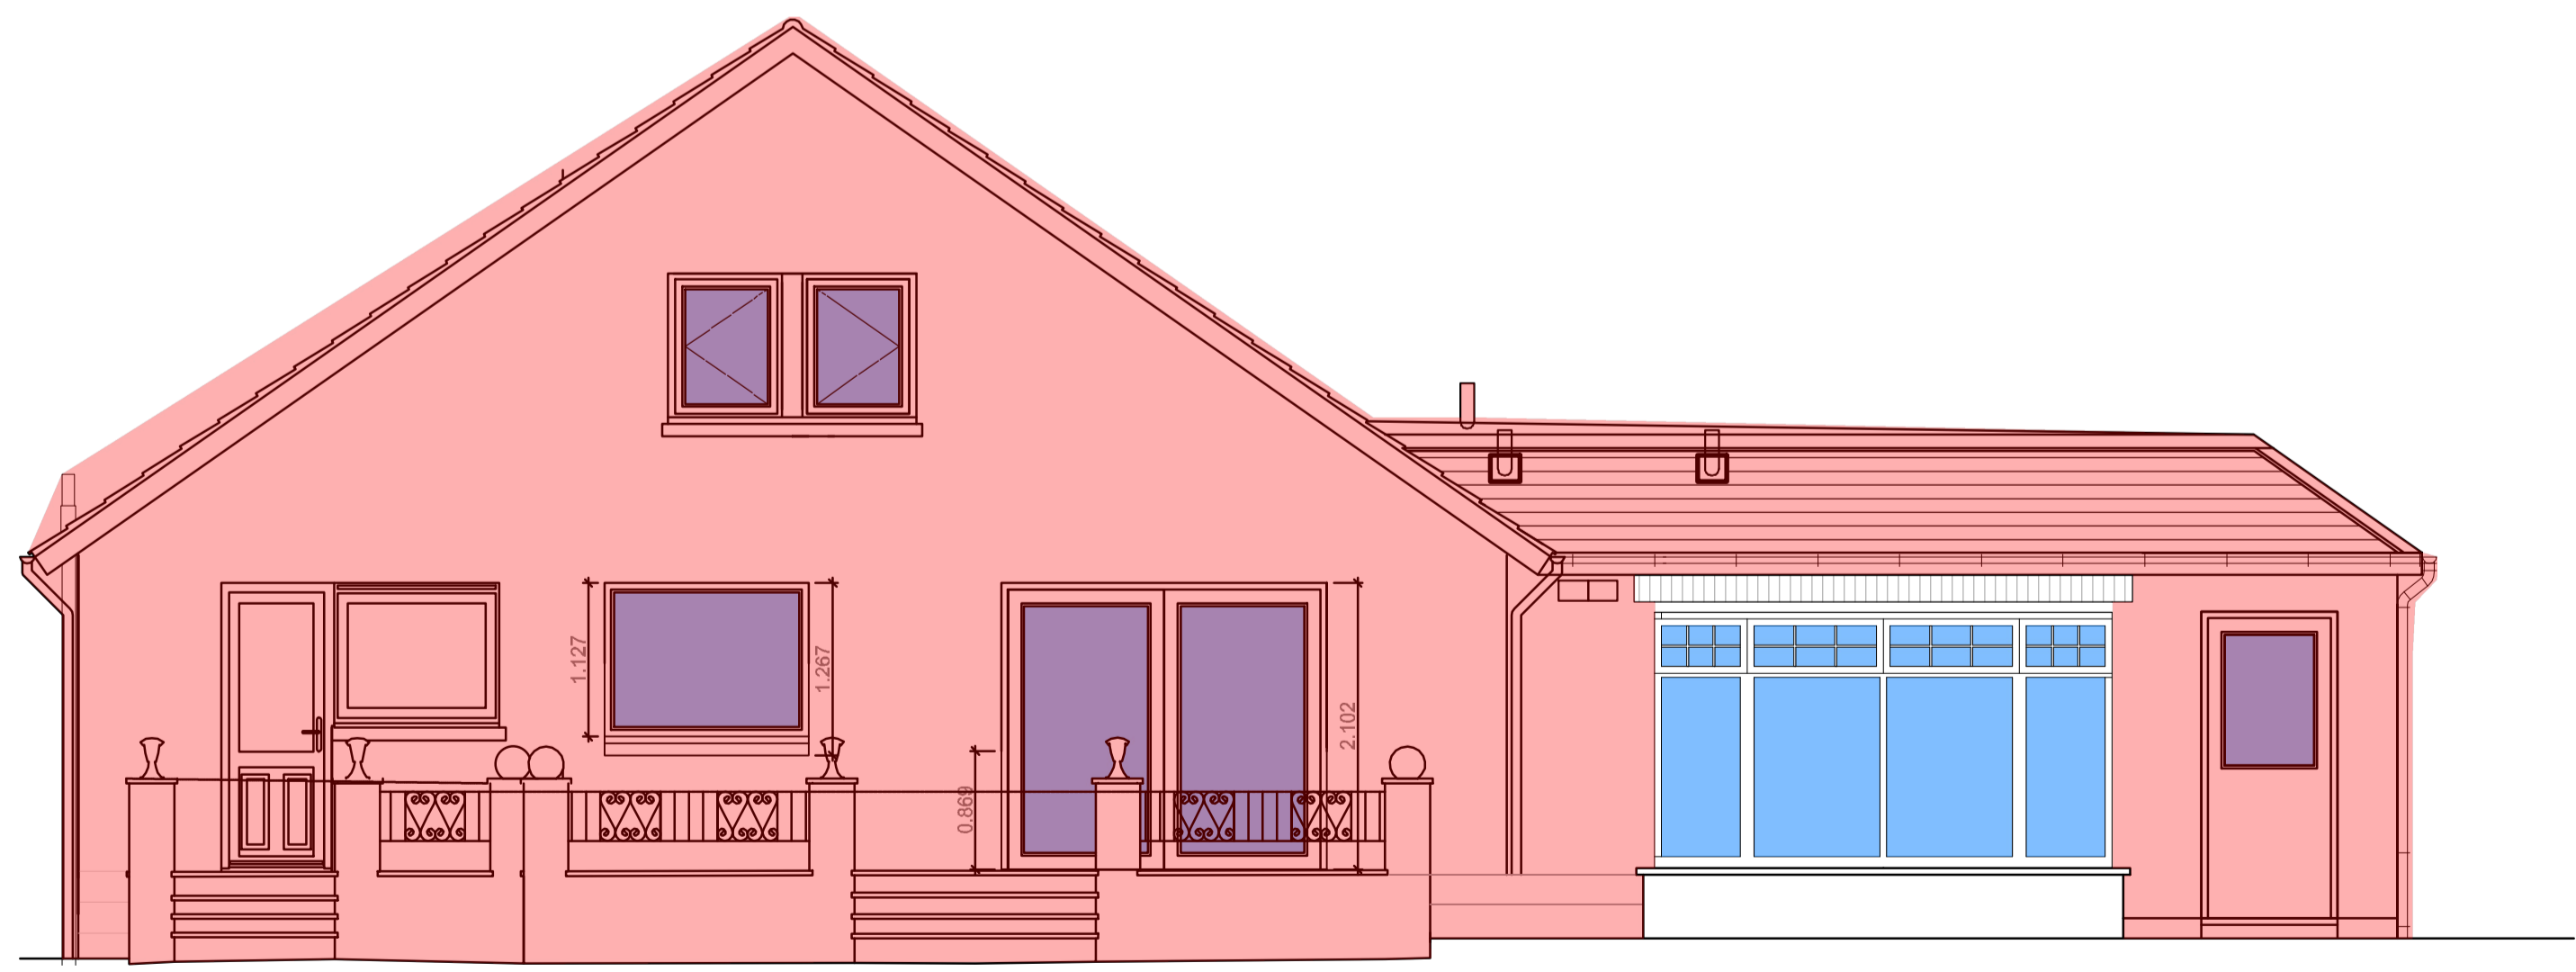

North Elevation
Scale 1:50 on A1

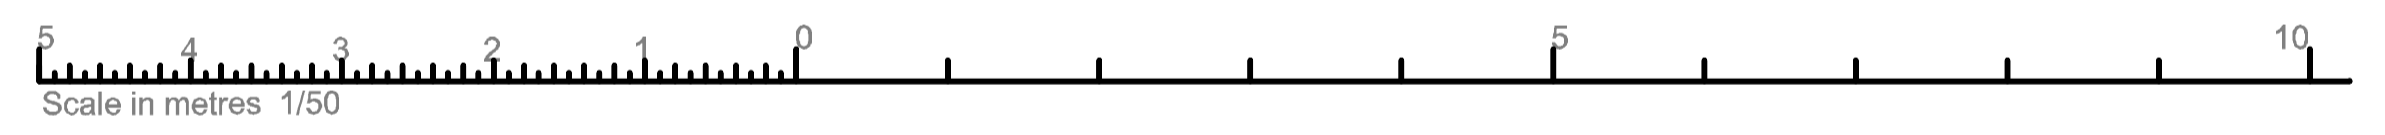

East Elevation
Scale 1:50 on A1

Area hatched in solid pink to be excluded from the application

Rev	Description	Date
Rev A	Cert of lawfulness first issue	24.01.24



Client: Harry Kerr
Project: 18 Baillieswells Crescent
Bieldside
Aberdeen AB15 9BD

Title: Garden room

DWG no: 4337_AB_04_001A **Date:** 22.01.24

Drawn by: HB **Checked by:** RT **Scale:** noted @A1

tinto.co.uk
+44 (0) 1224 821 670
Mill House
Grandholm Crescent
Bridge of Don
Aberdeen, AB22 8BB
Copyright of TINTO Associates Ltd
Registered No. SC28851
This drawing must not be copied and
its disclosure must not be brought to
the attention of any third party.