



Proposed Second Floor



Proposed First Floor

PROPOSED

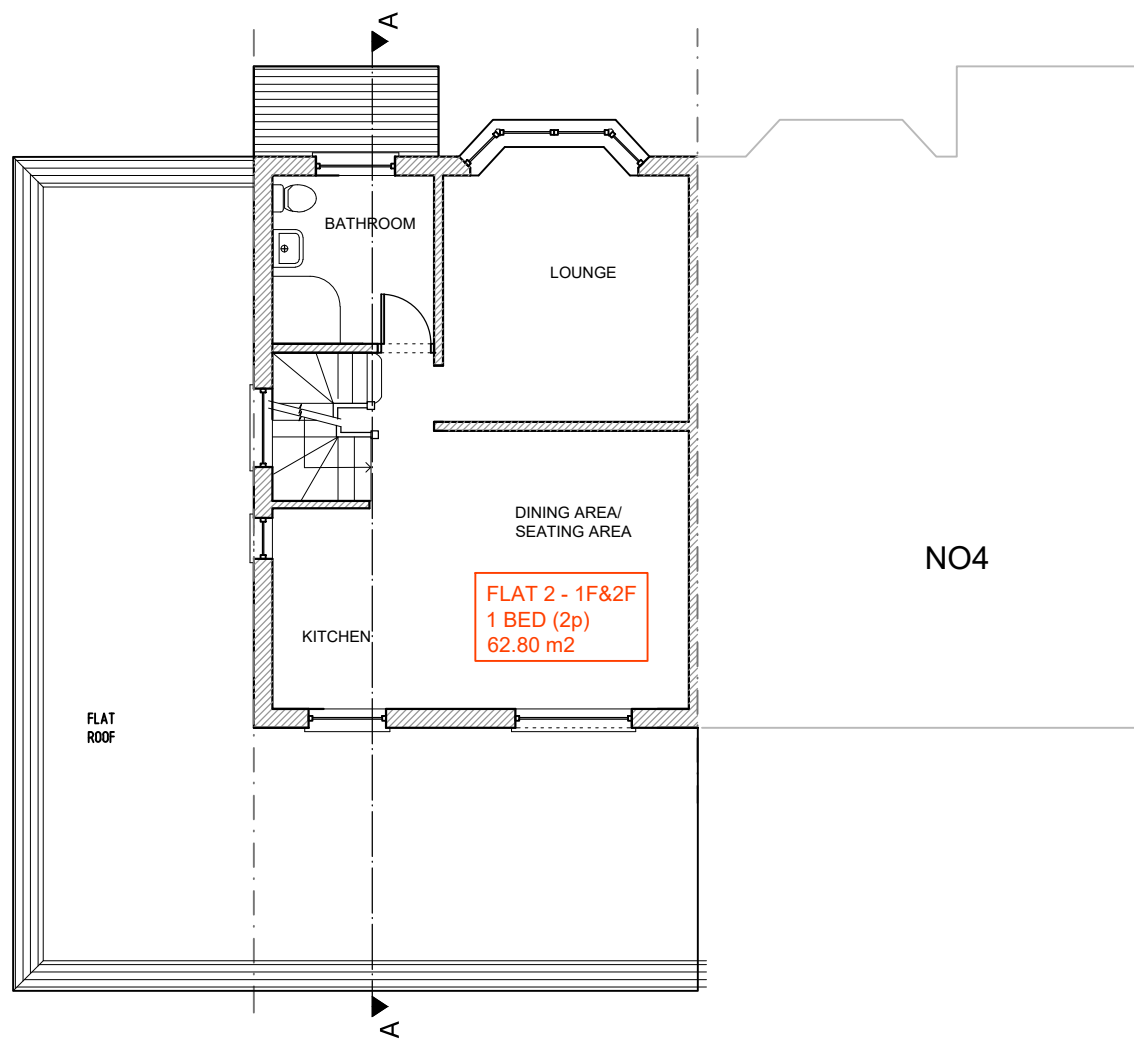

| | | |
|--|---|-------------------|
|  Tel.: 07365802695 Email: ghn2426@gmail.com | Project: 2 Deans Way Edgware, HA8 9NL | |
| | Title: PROPOSED Floor Plans | |
| NOTES The contractors are to check all the dimensions, levels, drain runs and general condition of the site before works commence. All works are to be carried out in accordance with current Building Regulations, British Standards, Code of Practice and Local Authority Requirements. Do not scale of from this drawing. | Date: 11.01.24 | Scale: 1:100 @ A3 |
| | Dwg. No. DW2.PR.102 | Rev: A |