


00 Side Elevation
1:50



N Rear Elevation
1:50

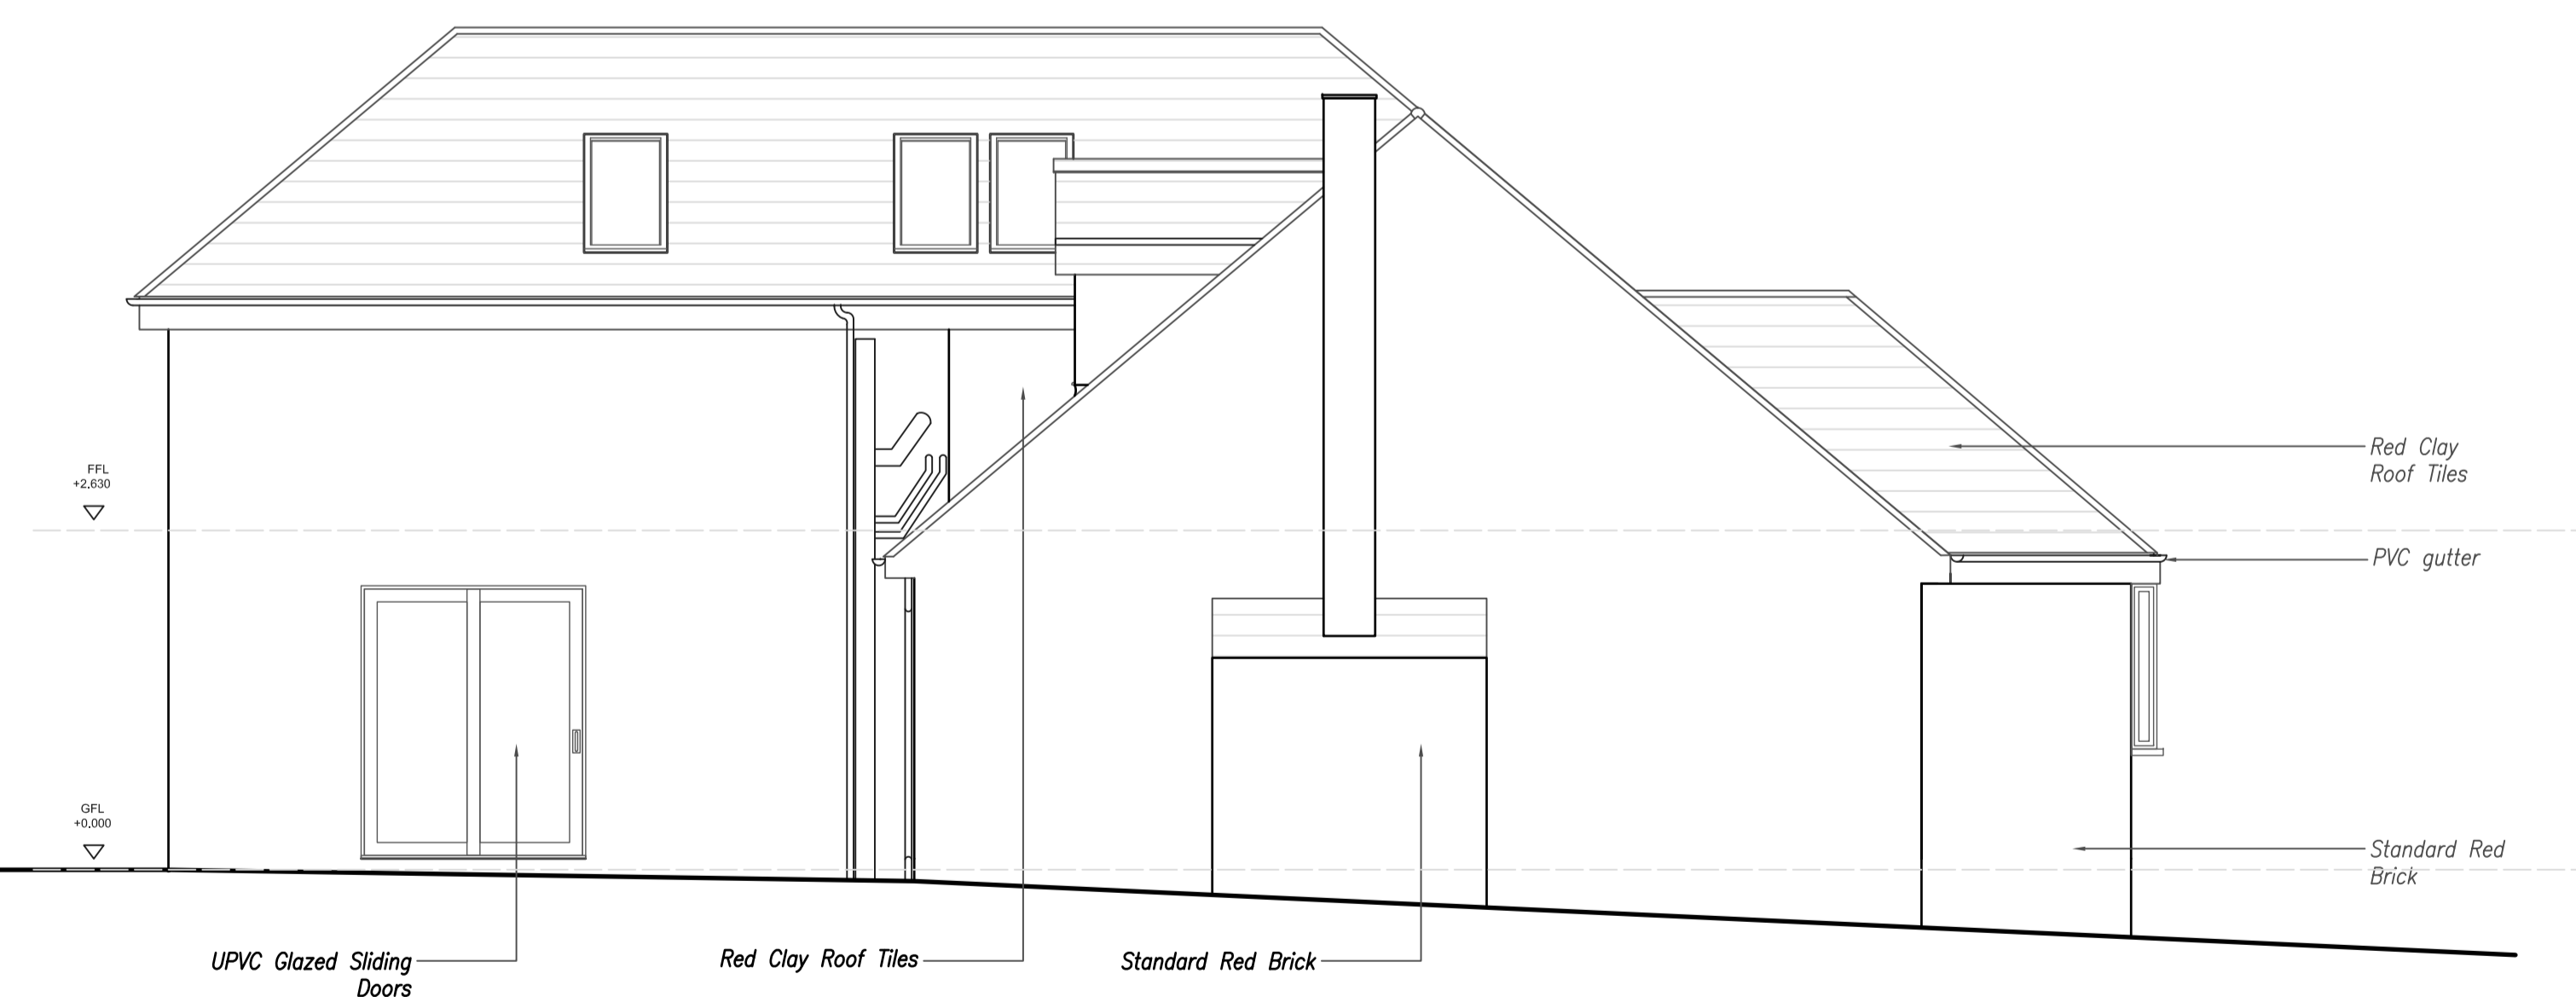

W Side Elevation
1:50



S Front Elevation
1:50

Rev: - Rev Date: 16/11/23 Drawn By: Ayona
Rev Details:
Initial Issue

DRAWINGS FOR INFORMATION ONLY