



01 Side Elevation  
1:50

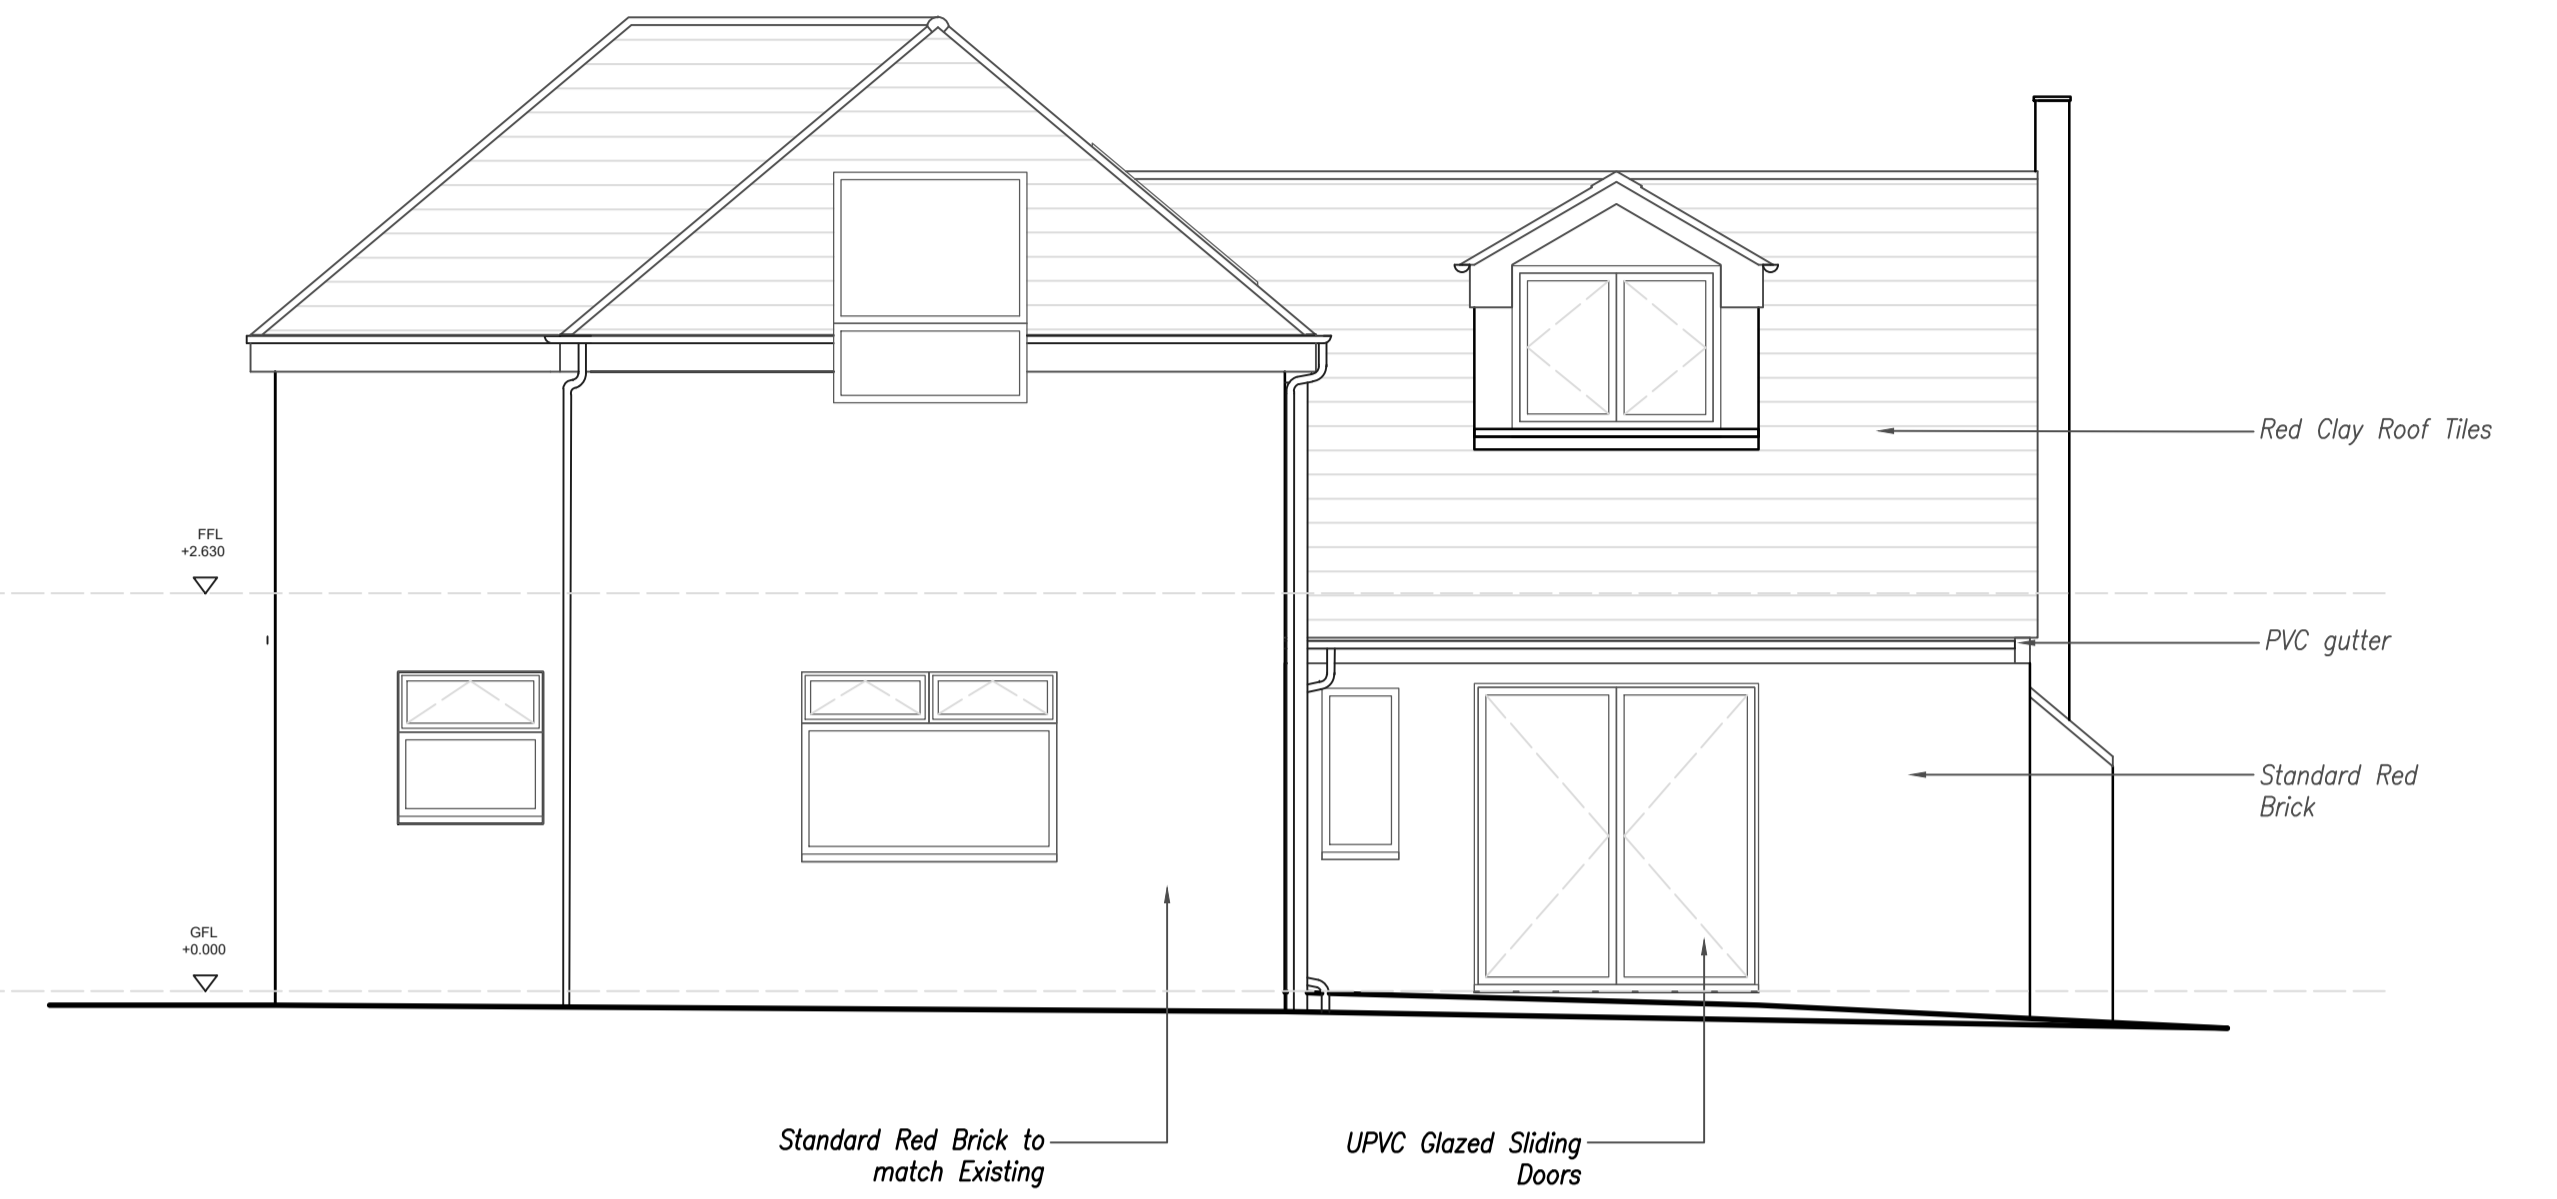

02 Rear Elevation  
1:50

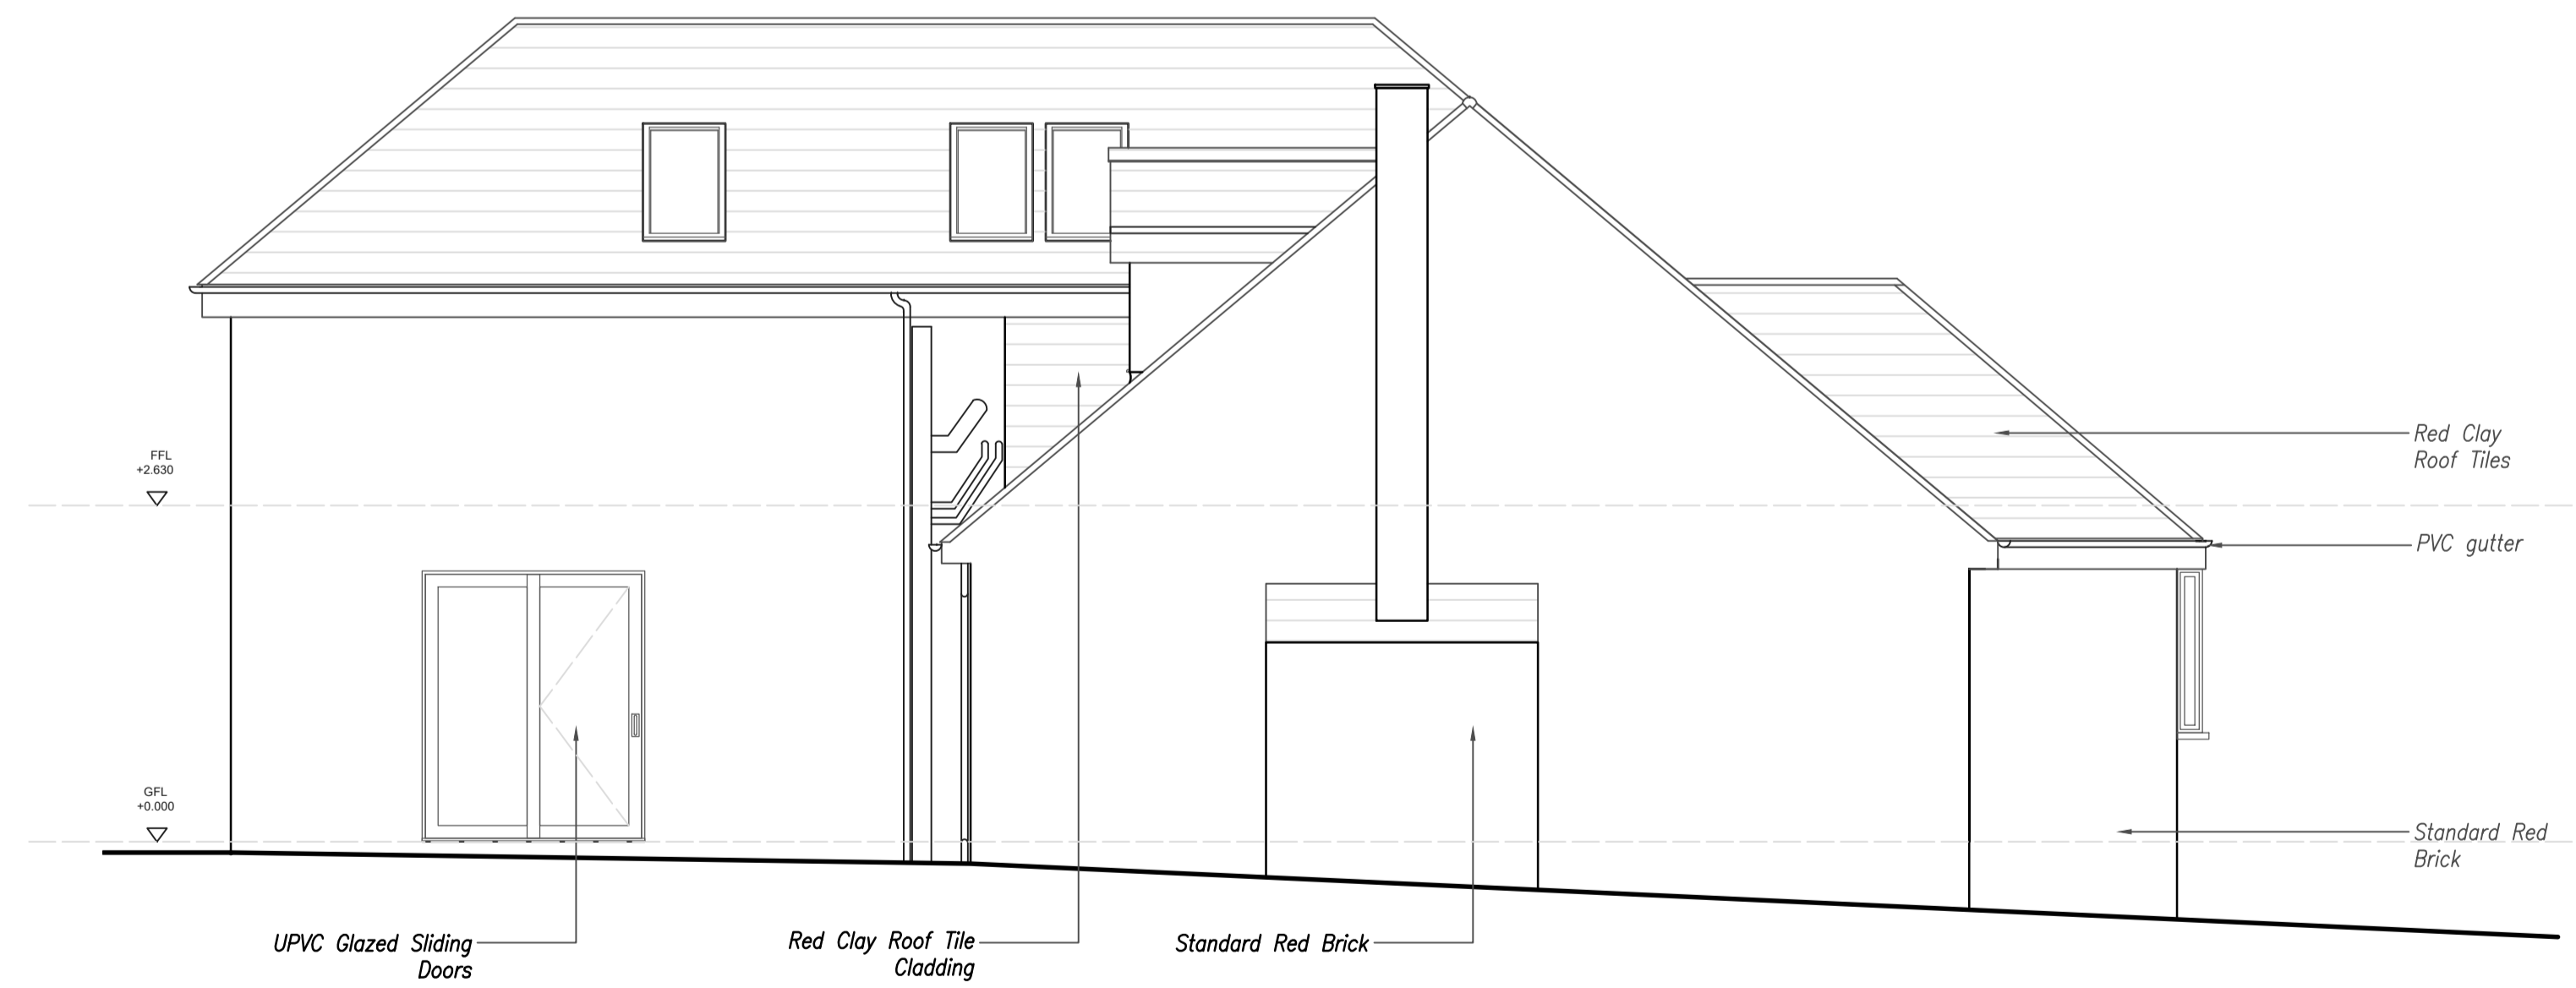

03 Side Elevation  
1:50



04 Front Elevation  
1:50

Rev: A Rev Date: 19/12/23 Drawn By: AJ  
Rev Details:  
Planning Issue

PLANNING DRAWINGS