

THIS DRAWING IS NOT TO BE USED FOR CONSTRUCTION PURPOSES.


DRAINAGE DETAILS SUBJECT TO DETAIL DESIGN & SITE INVESTIGATION.

RED LINE DENOTES APPLICATION BOUNDARY, SITE OWNERSHIP SUBJECT TO CONFIRMATION BY OTHERS


KEY

Existing Structure

Proposed Structure

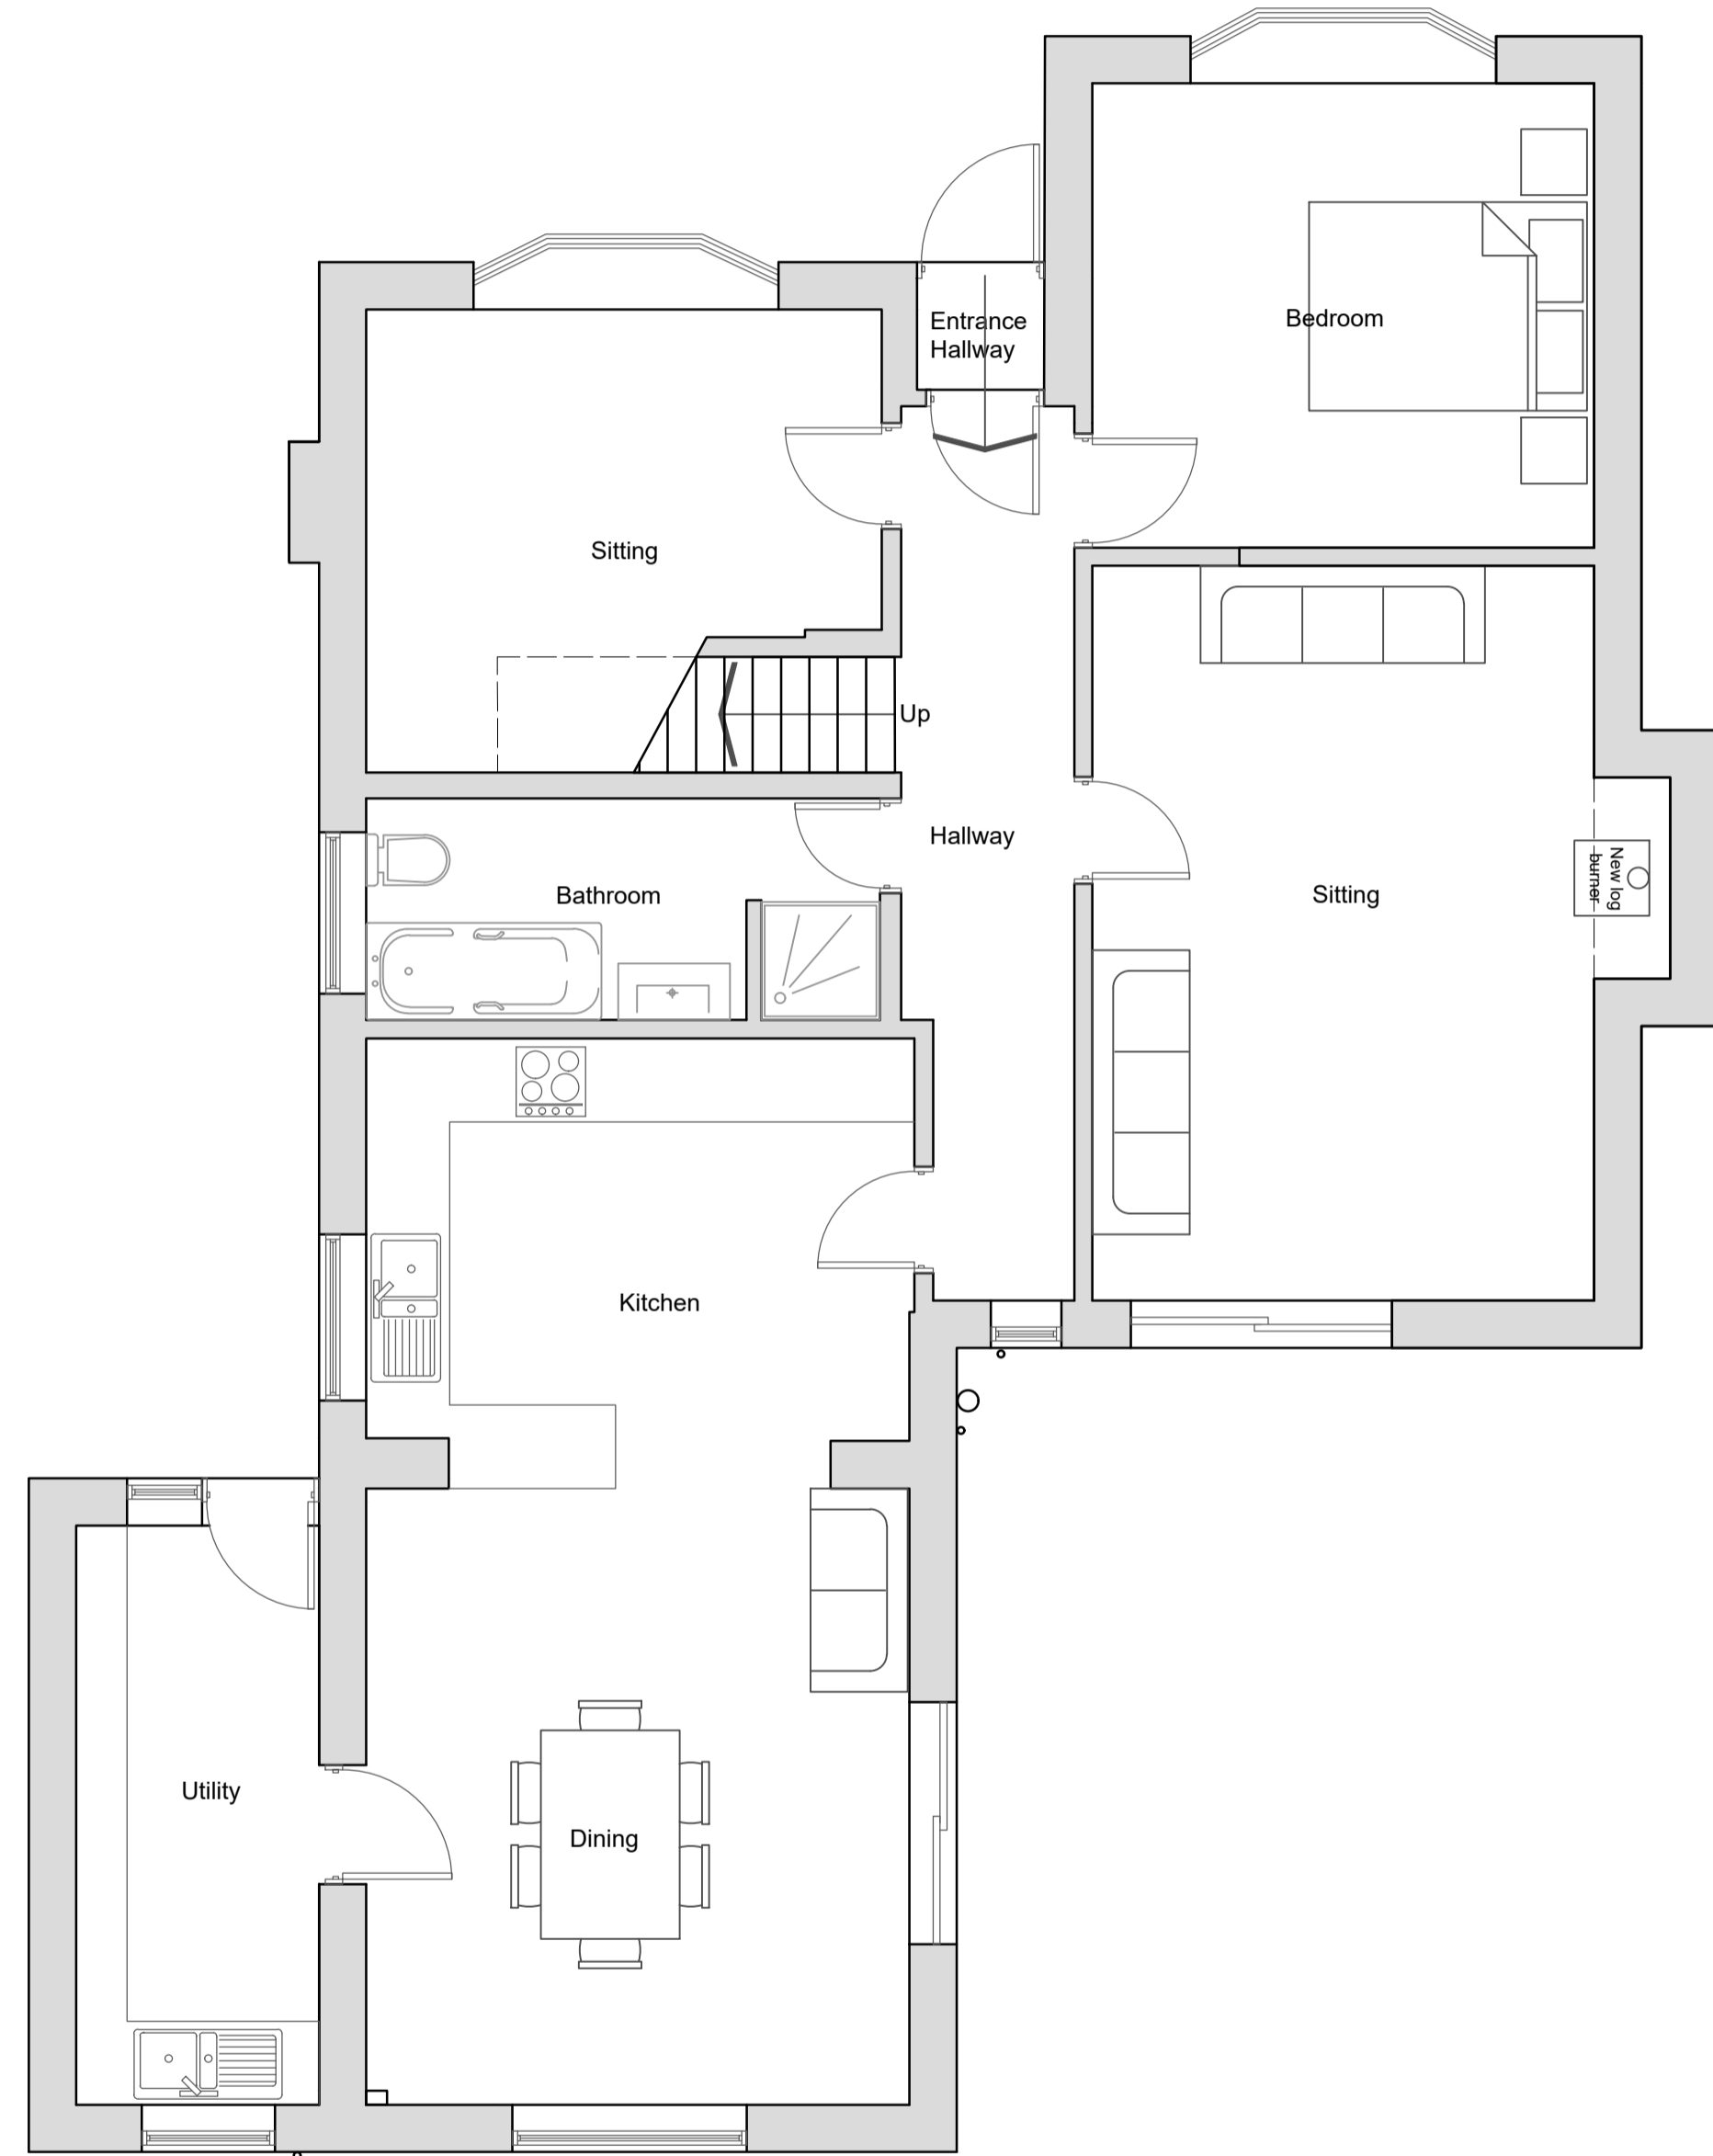

01 Ground Floor Plan
1:50

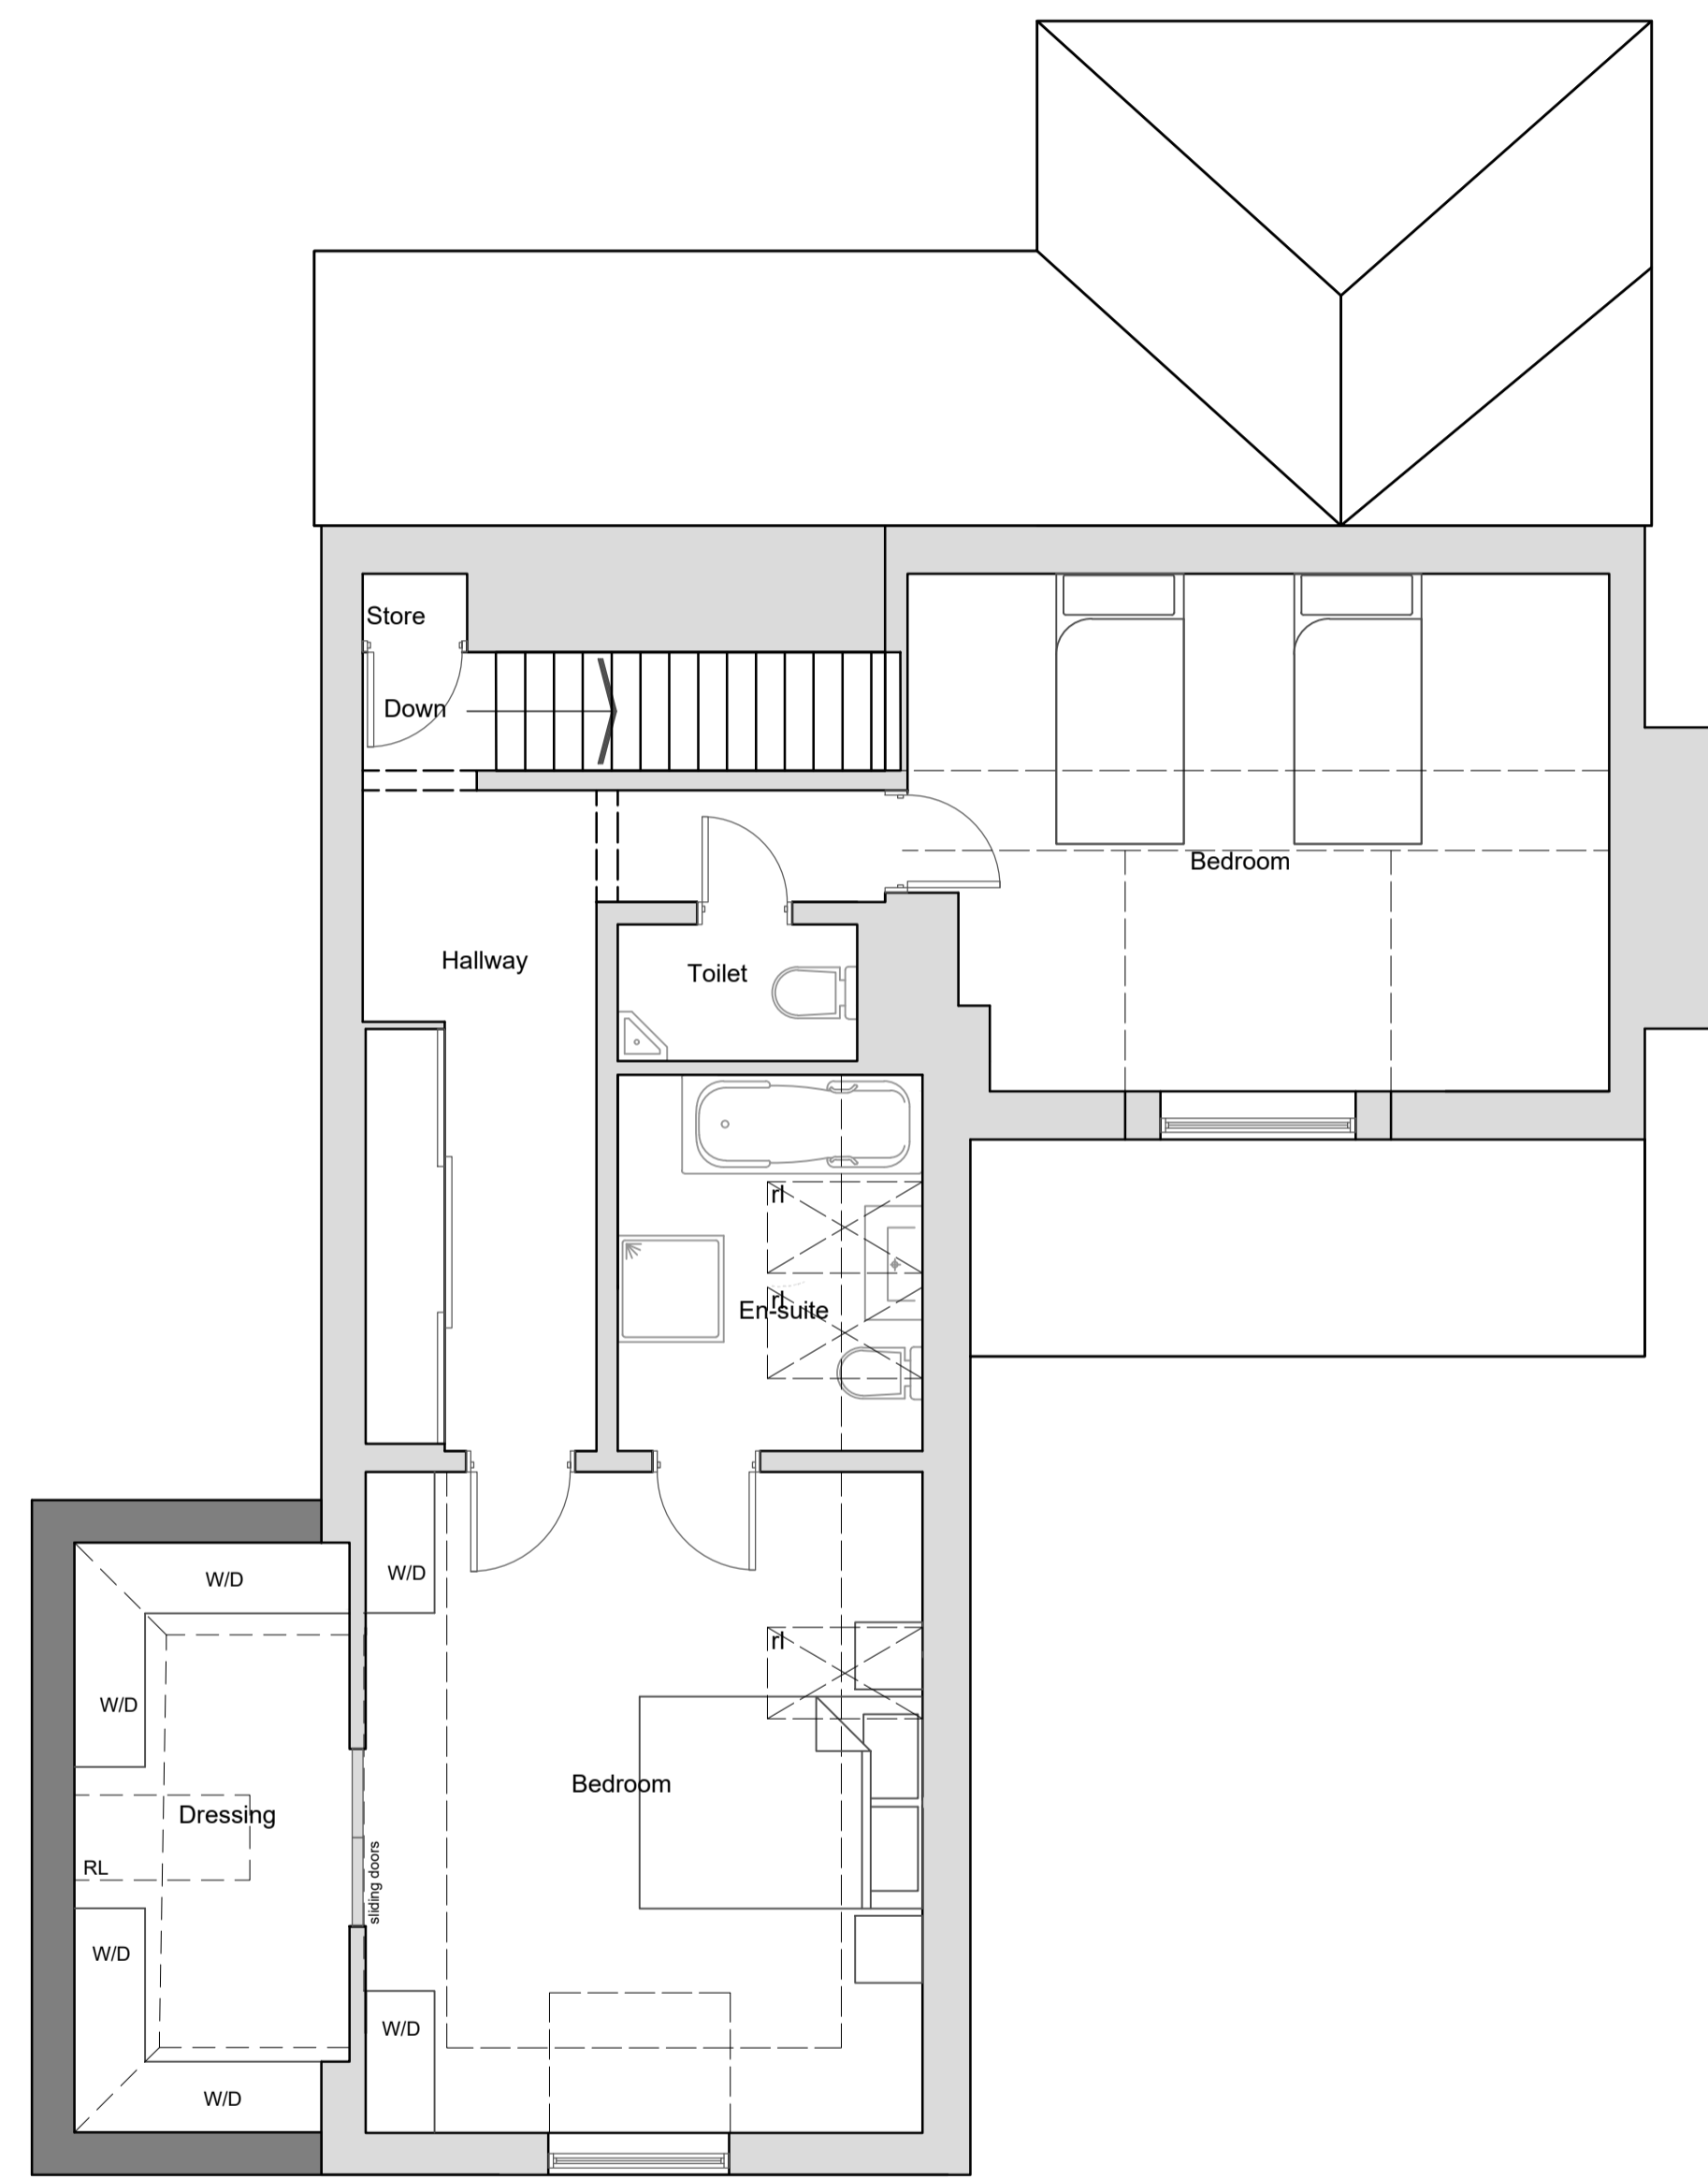

02 First Floor Plan
1:50

Rev: A Rev Date: 19/12/23 Drawn By: AJ

Rev Details:
Planning Issue

DRAWINGS FOR INFORMATION ONLY

