


DO NOT SCALE. IF IN DOUBT PLEASE ASK

THIS DRAWING IS NOT TO BE USED FOR CONSTRUCTION PURPOSES.

DRAINAGE DETAILS SUBJECT TO DETAIL DESIGN / SITE INVESTIGATION.


RED LINE DENOTES APPLICATION BOUNDARY, SITE OWNERSHIP SUBJECT TO CONFIRMATION BY OTHERS

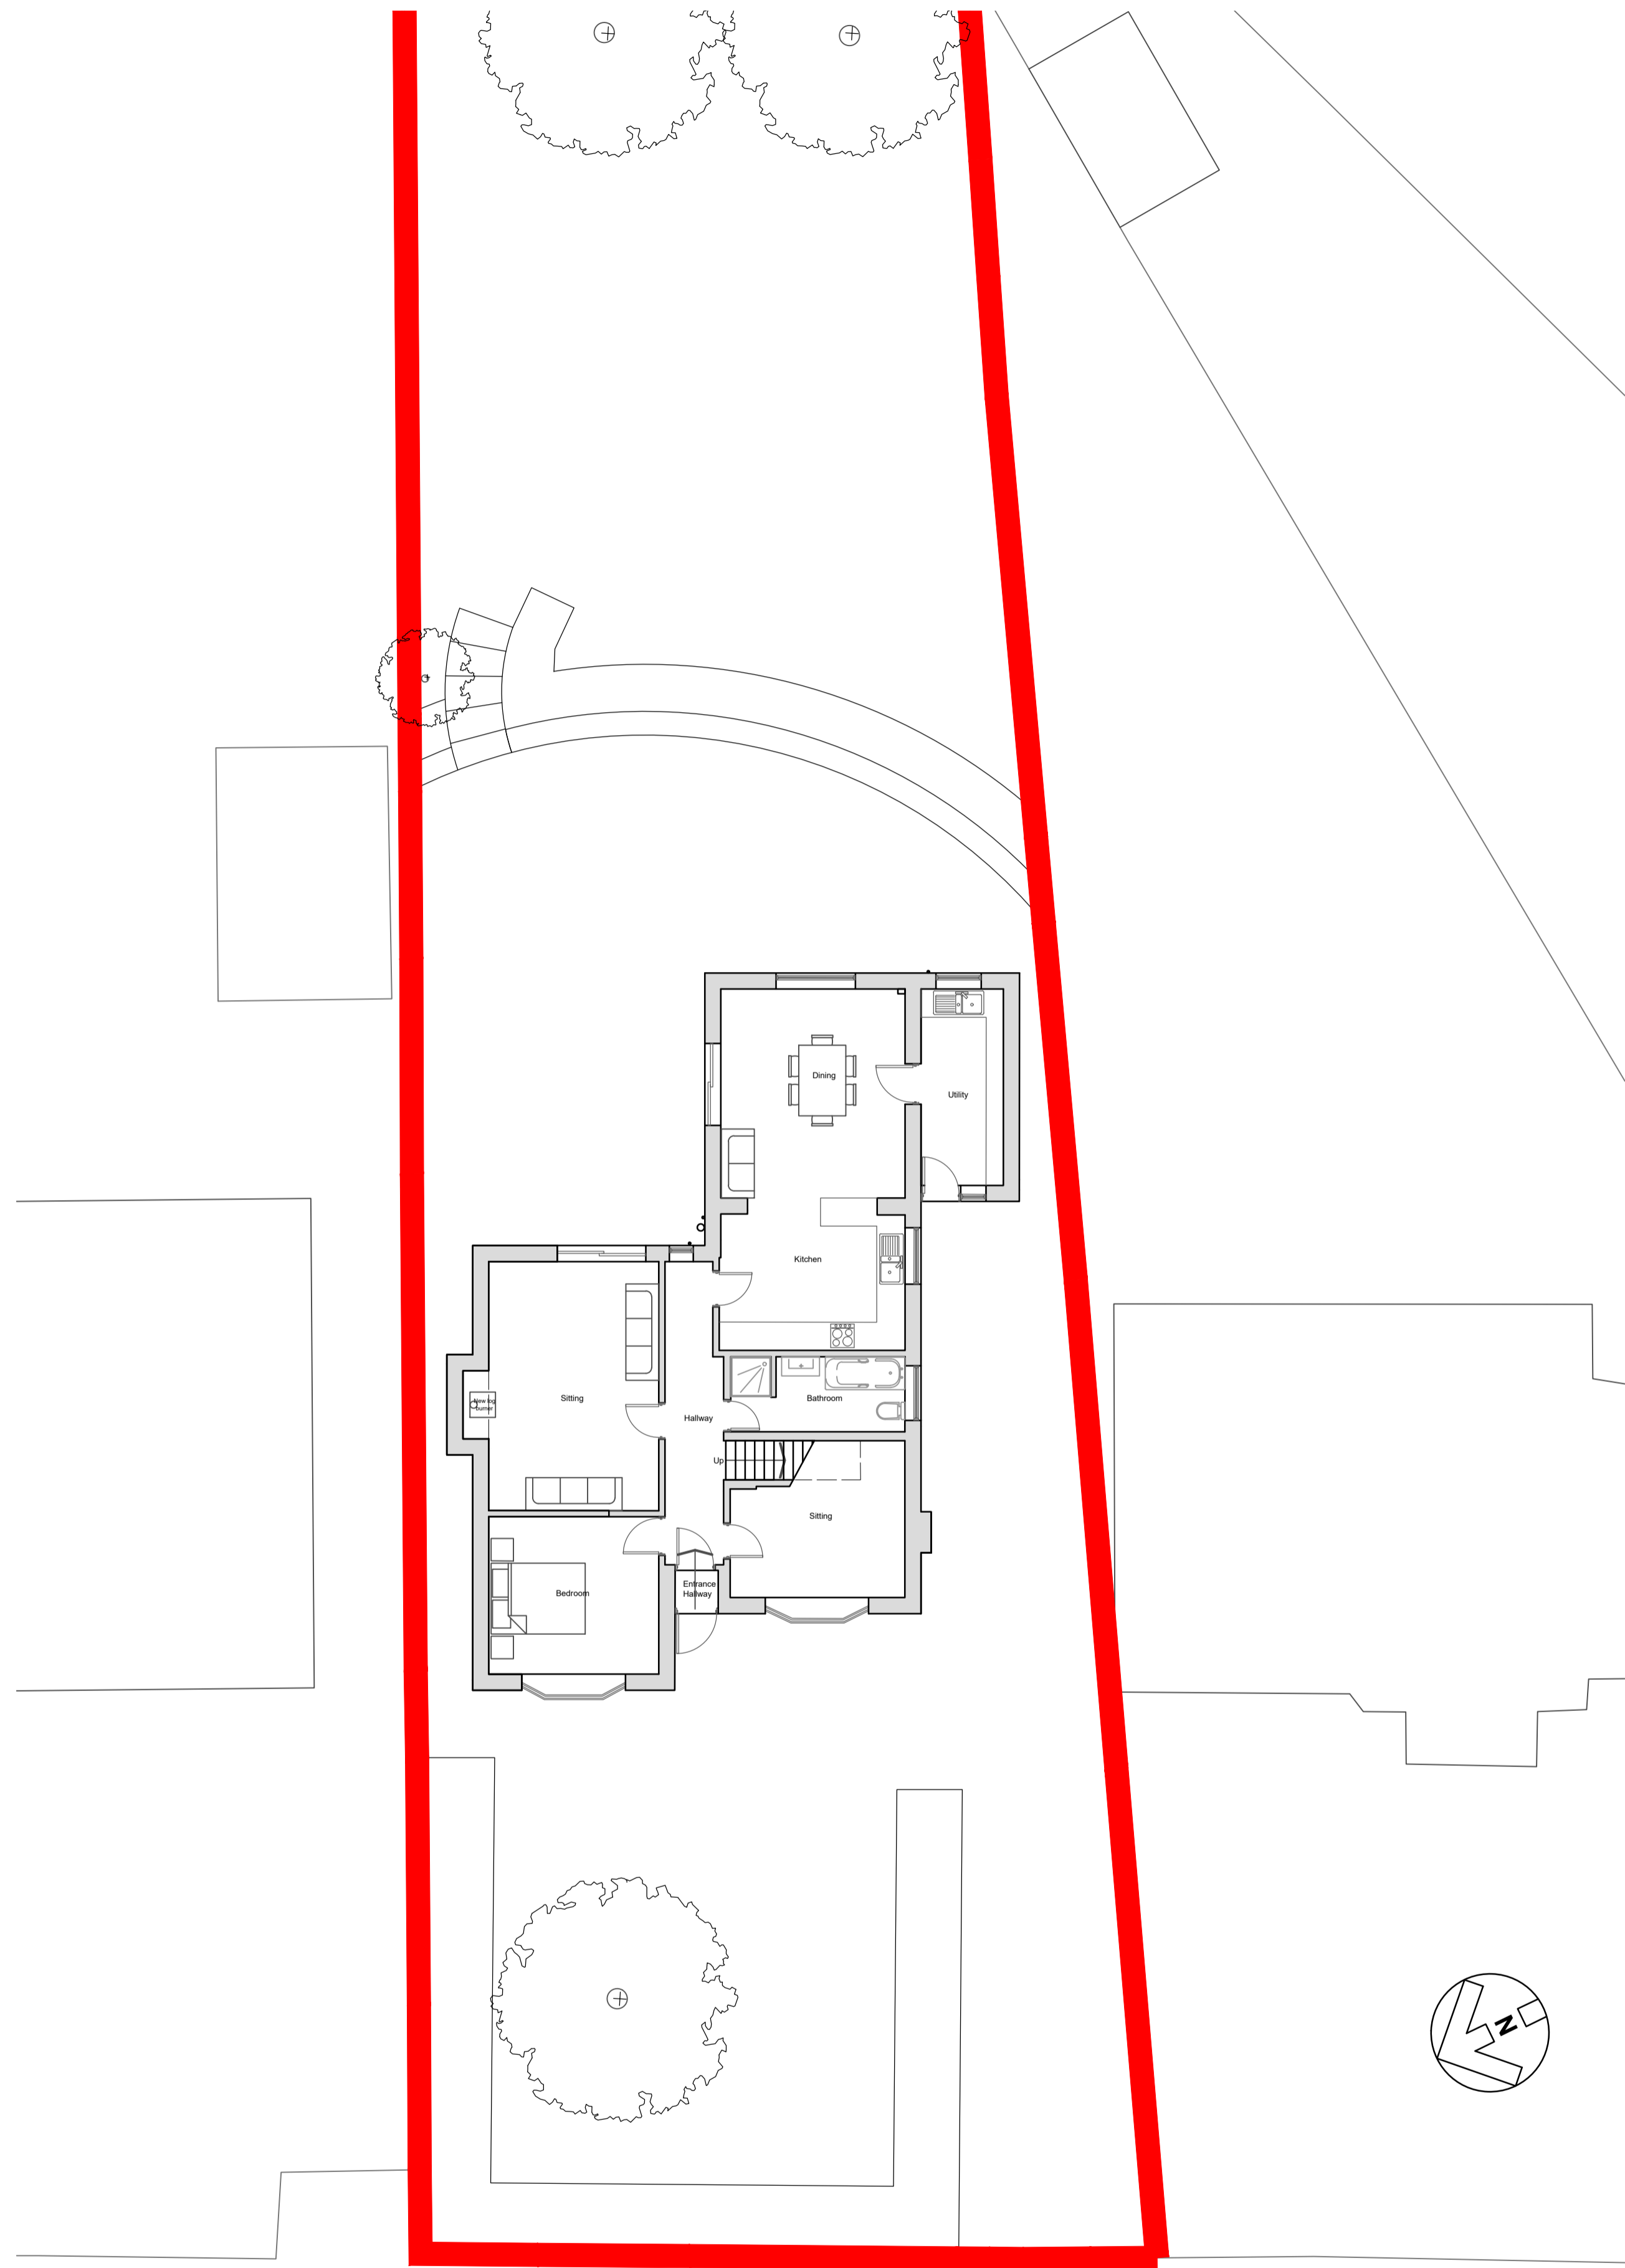

00 Site Plan  
Scale: 1:100



01 Site Location Plan  
Scale: 1:1250

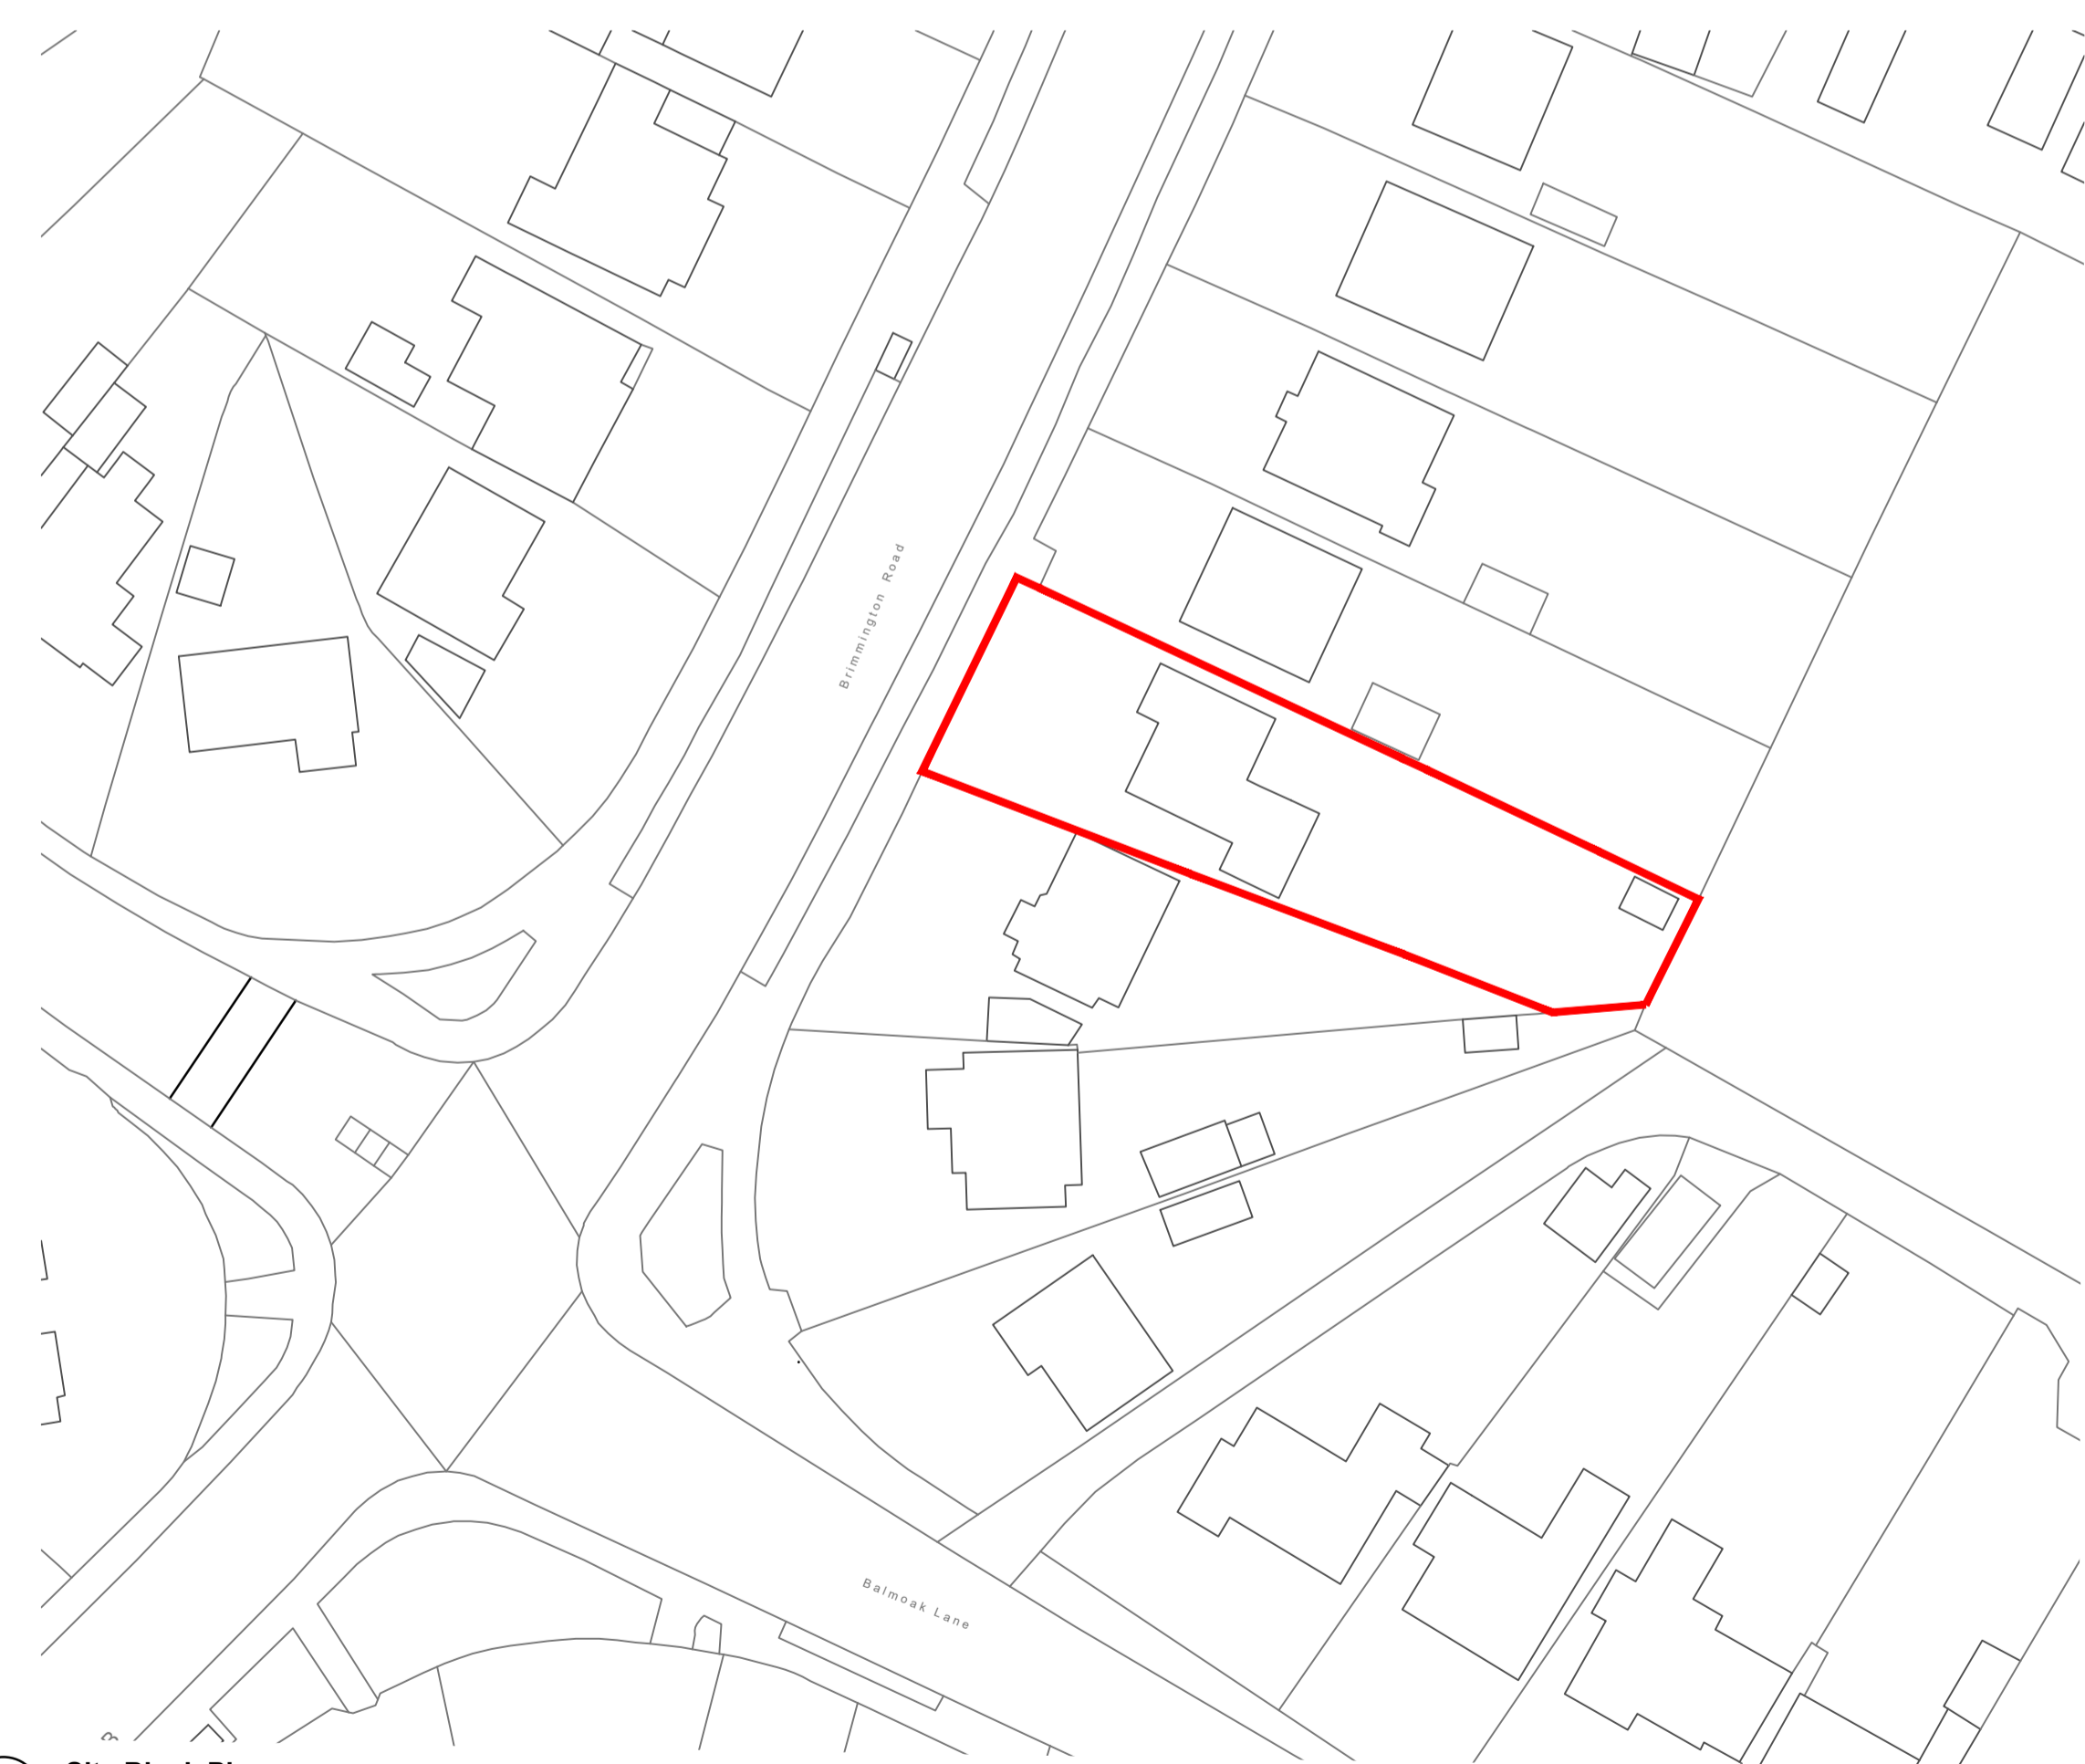

02 Site Block Plan  
Scale: 1:500

Rev: A Rev Date: 20/12/23 Drawn By: AJ  
Rev Details:  
Planning Issue

PLANNING DRAWINGS