
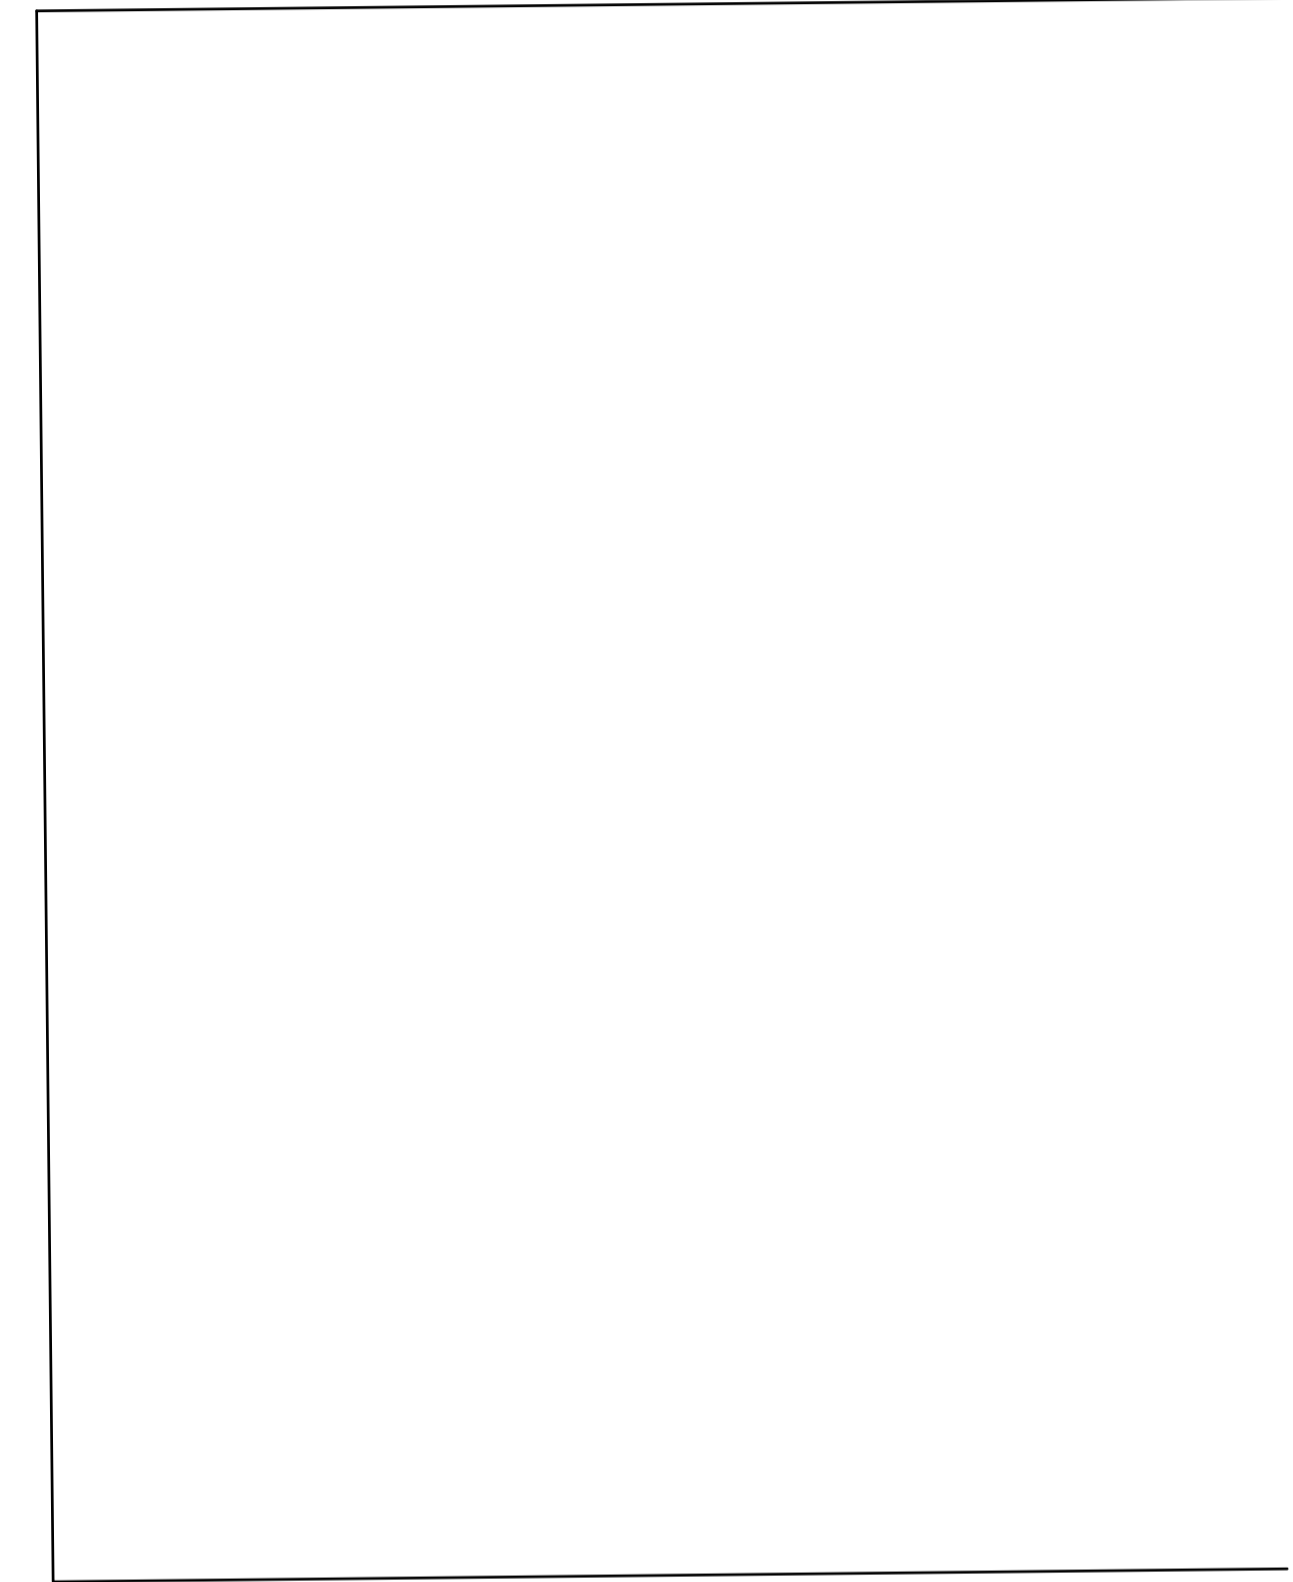


DO NOT SCALE. IF IN DOUBT PLEASE ASK

THIS DRAWING IS NOT TO BE USED FOR CONSTRUCTION PURPOSES.

DRAINAGE DETAILS SUBJECT TO DETAIL DESIGN & SITE INVESTIGATION.

RED LINE DENOTES APPLICATION BOUNDARY, SITE OWNERSHIP SUBJECT TO CONFIRMATION BY OTHERS

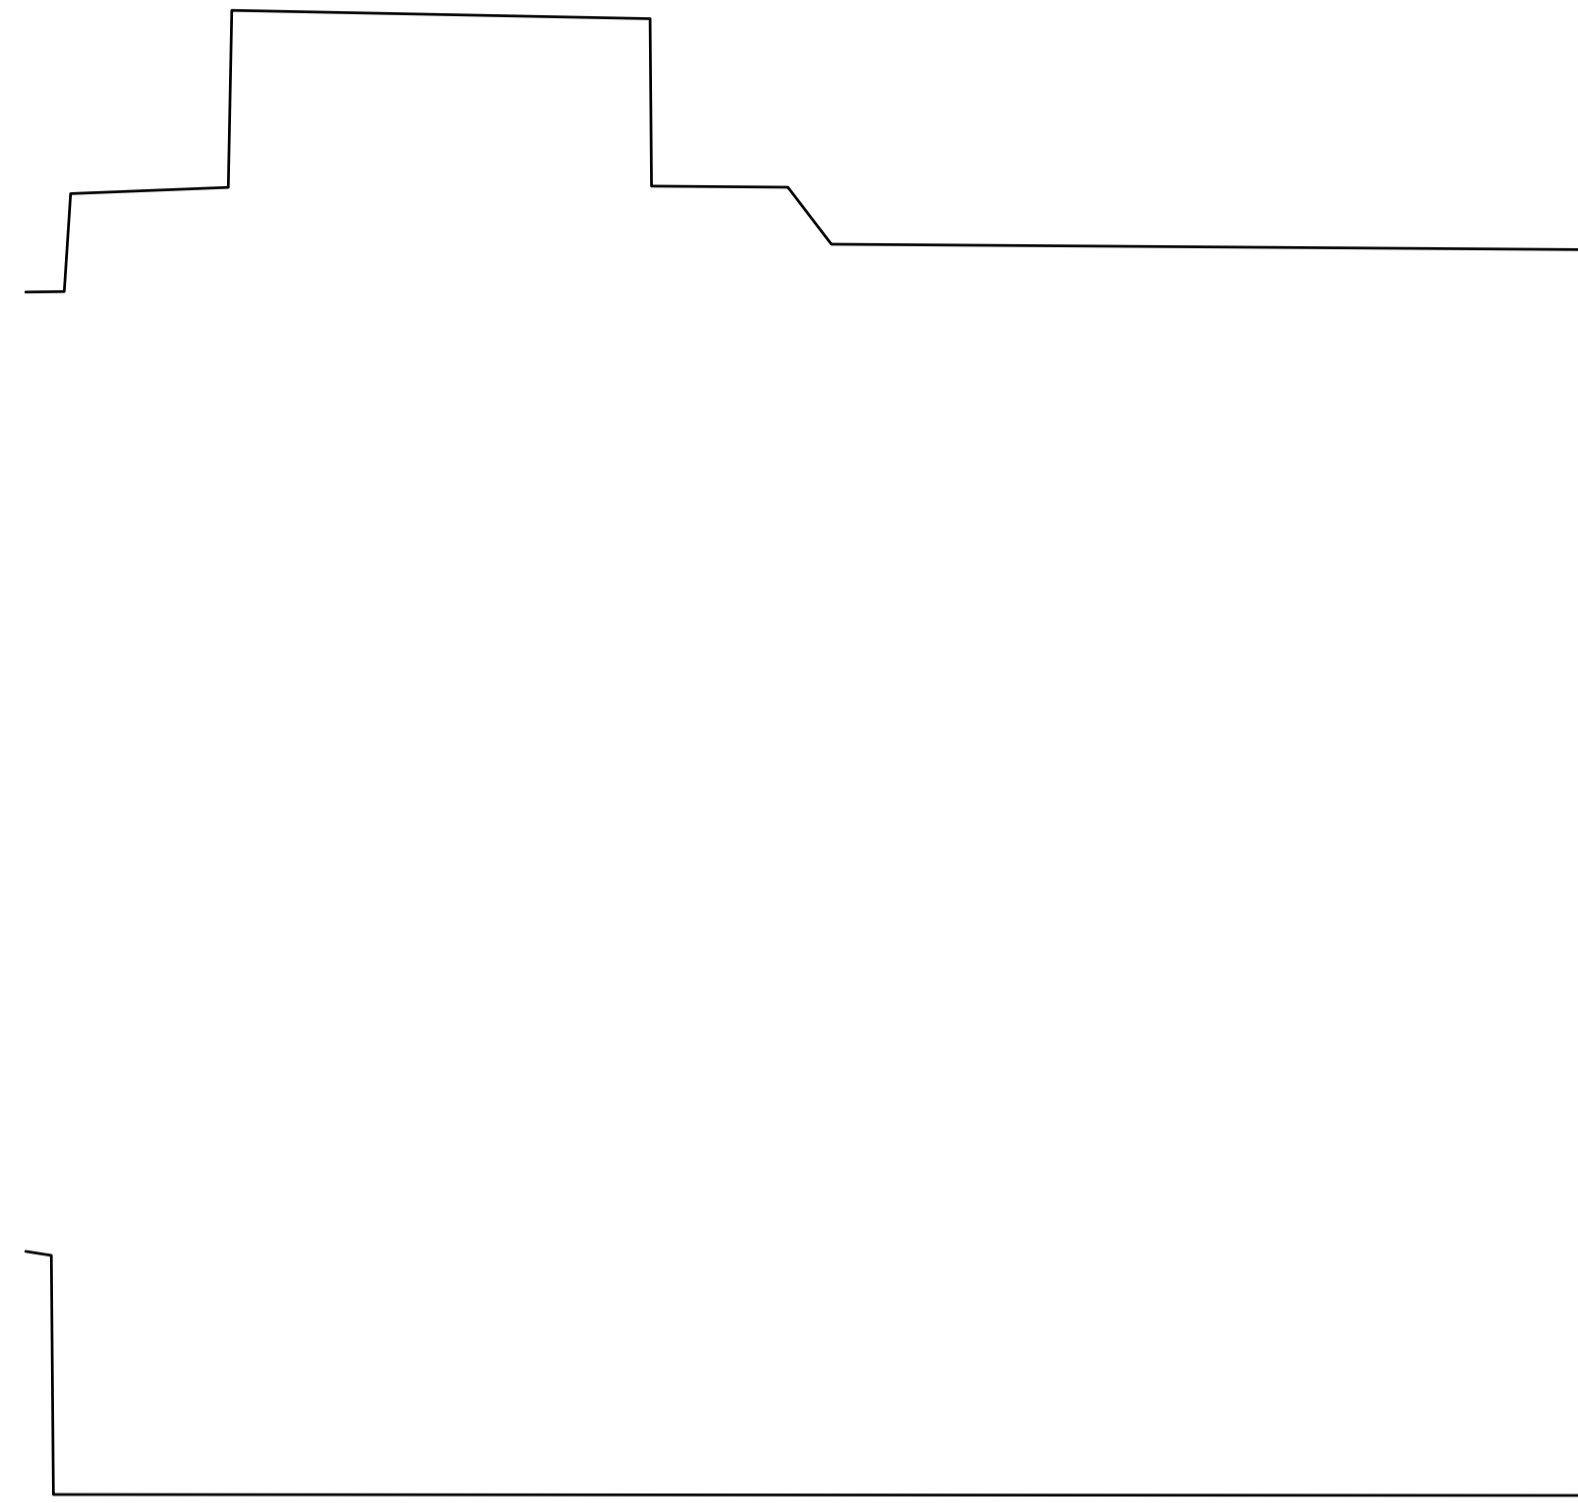

00 Ground Floor Plan
1:50

Rev: - Rev Date: 16/11/23 Drawn By: Ayona
Rev Details:
Initial Issue

DRAWINGS FOR INFORMATION ONLY

