



EXISTING SOUTH ELEVATION

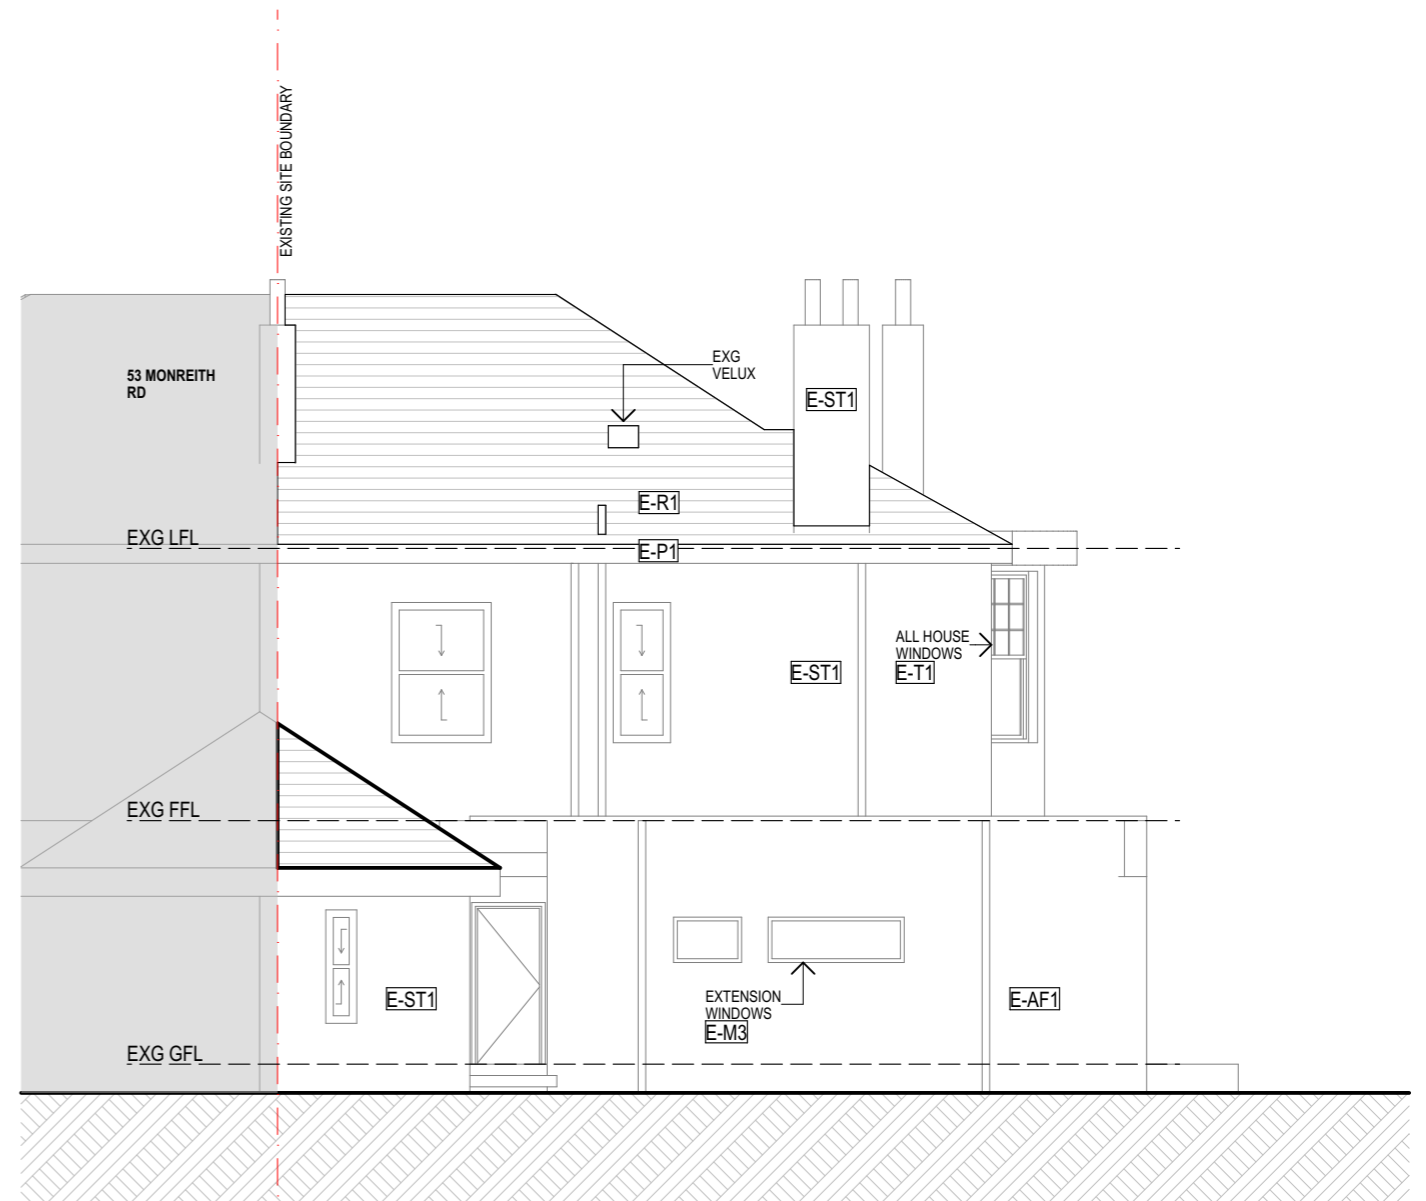

EXISTING NORTH ELEVATION

 

In accepting and utilising this document the recipient agrees that Quigley Architecture and Kraft (QAK) retain all common law, statutory law and other rights including copyright and intellectual property rights. The recipient agrees not to use this document for any purpose other than its intended use, to waive all claims against QAK resulting from unauthorised changes; or to reuse the document on other projects without the prior written consent of QAK. Under no circumstances shall transfer of this document be deemed a sale. QAK makes no warranties of fitness for any purpose. The builder/contractor shall verify project dimensions prior to any work commencing. Figured dimensions shall take precedence over scaled work.

EXTERNAL MATERIALS FINISHES LEGEND

E-AF1 RENDER - APPLIED FINISH, COLOUR LIGHT

E-M2 CAST IRON - COLOUR TO MATCH EXISTING (WHITE)

E-R1 NATURAL SLATE ROOF TILES - EXISTING

E-M1 METAL - POWDERCOATED, COLOUR ANTHRACITE

E-M3 METAL - POWDERCOATED, COLOUR CELADON

E-ST1 SANDSTONE - COLOUR BLONDE

E-T1 TIMBER - COLOUR WHITE

PROJECT	DRAWING TITLE	DRAWING No.	PROJECT NO.
51 MONREITH ROAD, GLASGOW. G43 2NZ	EXISTING NORTH & SOUTH ELEVATIONS	TP06	0064
CLIENT	PROJECT STAGE	ISSUE	SCALE:
STEPHEN HUNTER	PLANNING APPLICATION	01	1:100 @ A3