

 
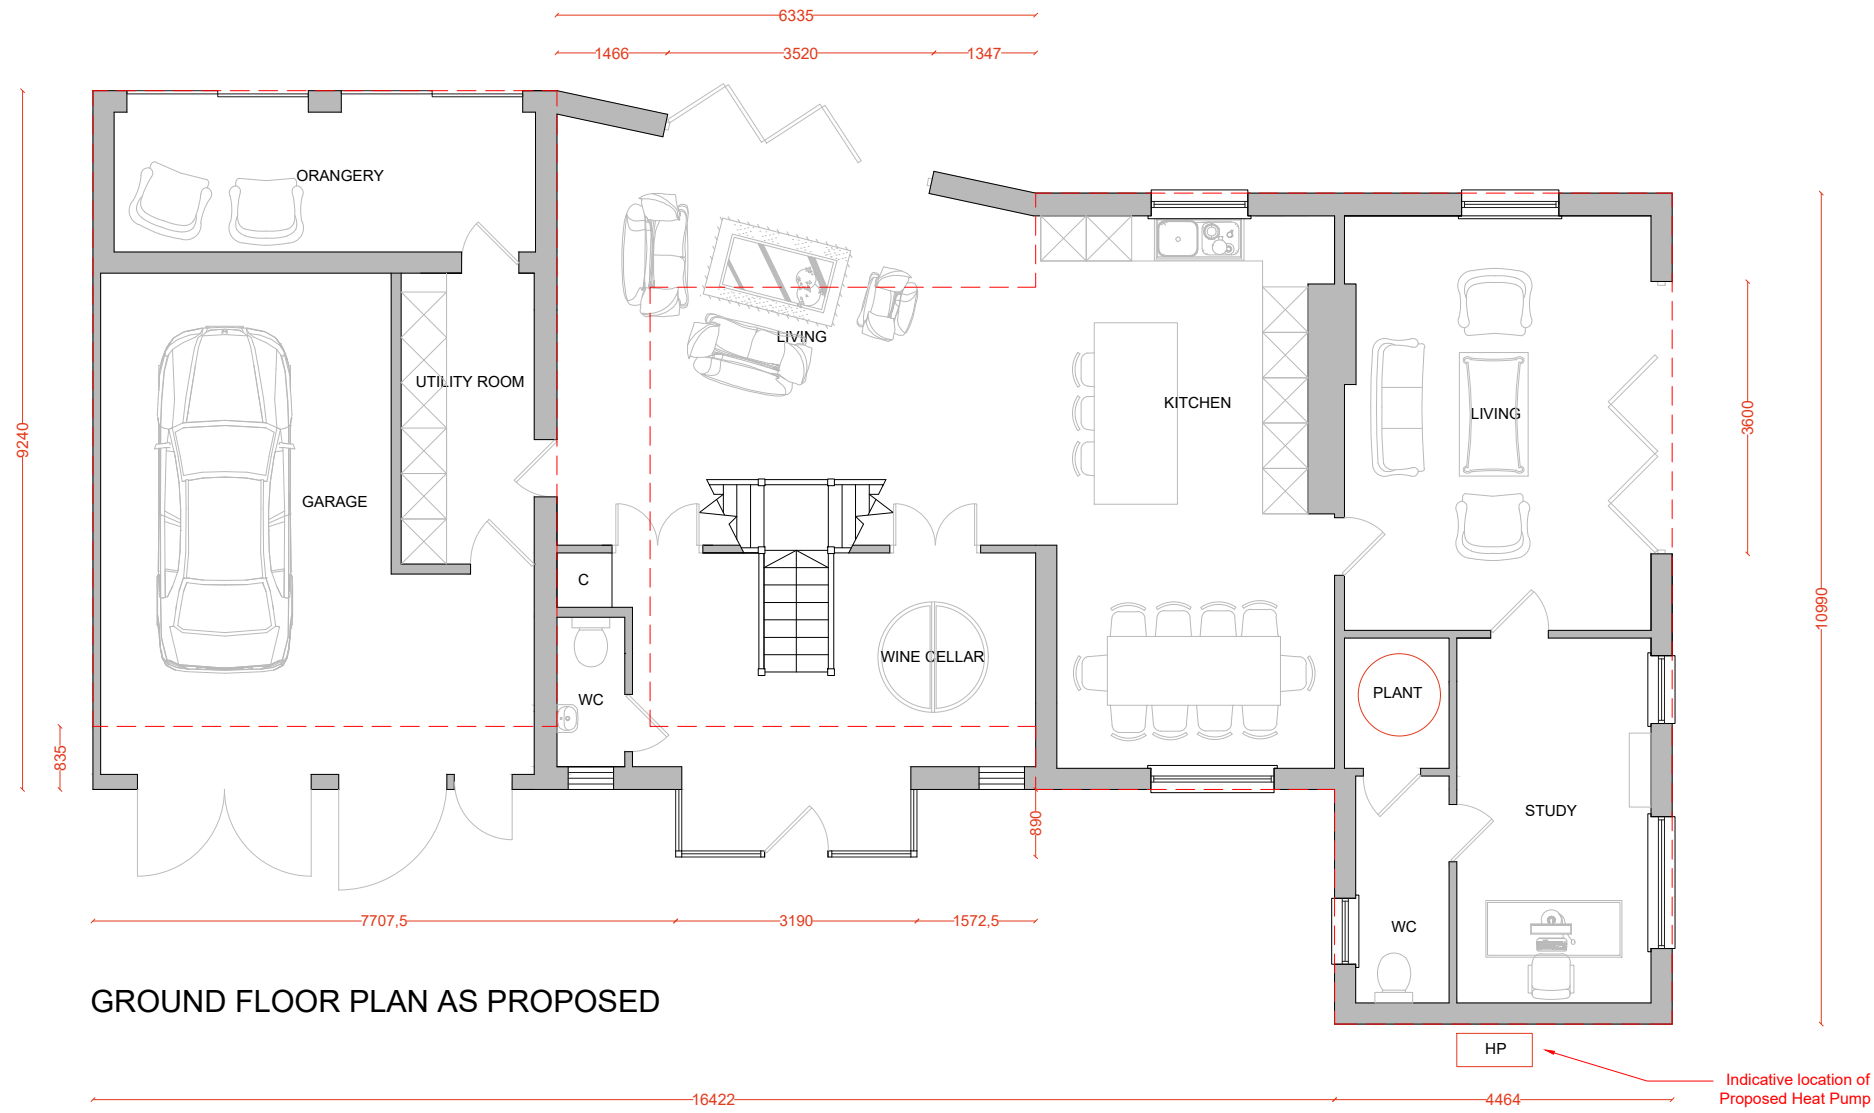


- Notes:
- 1) All Dimensions to be checked on site.
  - 2) All works to comply with the current building regulations
  - 3) All works may be subject to revision on site.
  - 4) All drawings are the copyright of CGA Design & Build
  - 5) This drawing may not be copied without prior permission.
  - 6) All dimensions are in millimeters unless otherwise stated.

-  Existing footprint
-  Hatching
-  Heat Pump



GROUND FLOOR PLAN AS PROPOSED

**CGA DESIGN + BUILD**  
ARCHITECTURAL SERVICES

**CGA Design & Build Ltd**

Castle House  
Park Road,  
Banstead, Surrey  
SM7 3BT

Tel: 01737850817 / 07554 308 866  
Email: info@cga-db.com  
www.cga-db.com

CLIENT:

Mark Gray

PROJECT:

Fairoak, Newnham Road  
Hook, RG27 9LX

DRAWING TITLE:

Proposed Ground floor plan

PURPOSE:

Planning

SCALE: 1:100

SIZE: A3

DRAWN: KS CHECKED: BE DATE: DEC 23

DRAWING No. 1629 202 REVISION: 00

