



- Notes:
- 1) All Dimensions to be checked on site.
 - 2) All works to comply with the current building regulations
 - 3) All works may be subject to revision on site.
 - 4) All drawings are the copyright of CGA Design & Build
 - 5) This drawing may not be copied without prior permission.
 - 6) All dimensions are in millimeters unless otherwise stated.

-  Existing footprint
-  Hatching
-  Pitched roof
-  Flat roof

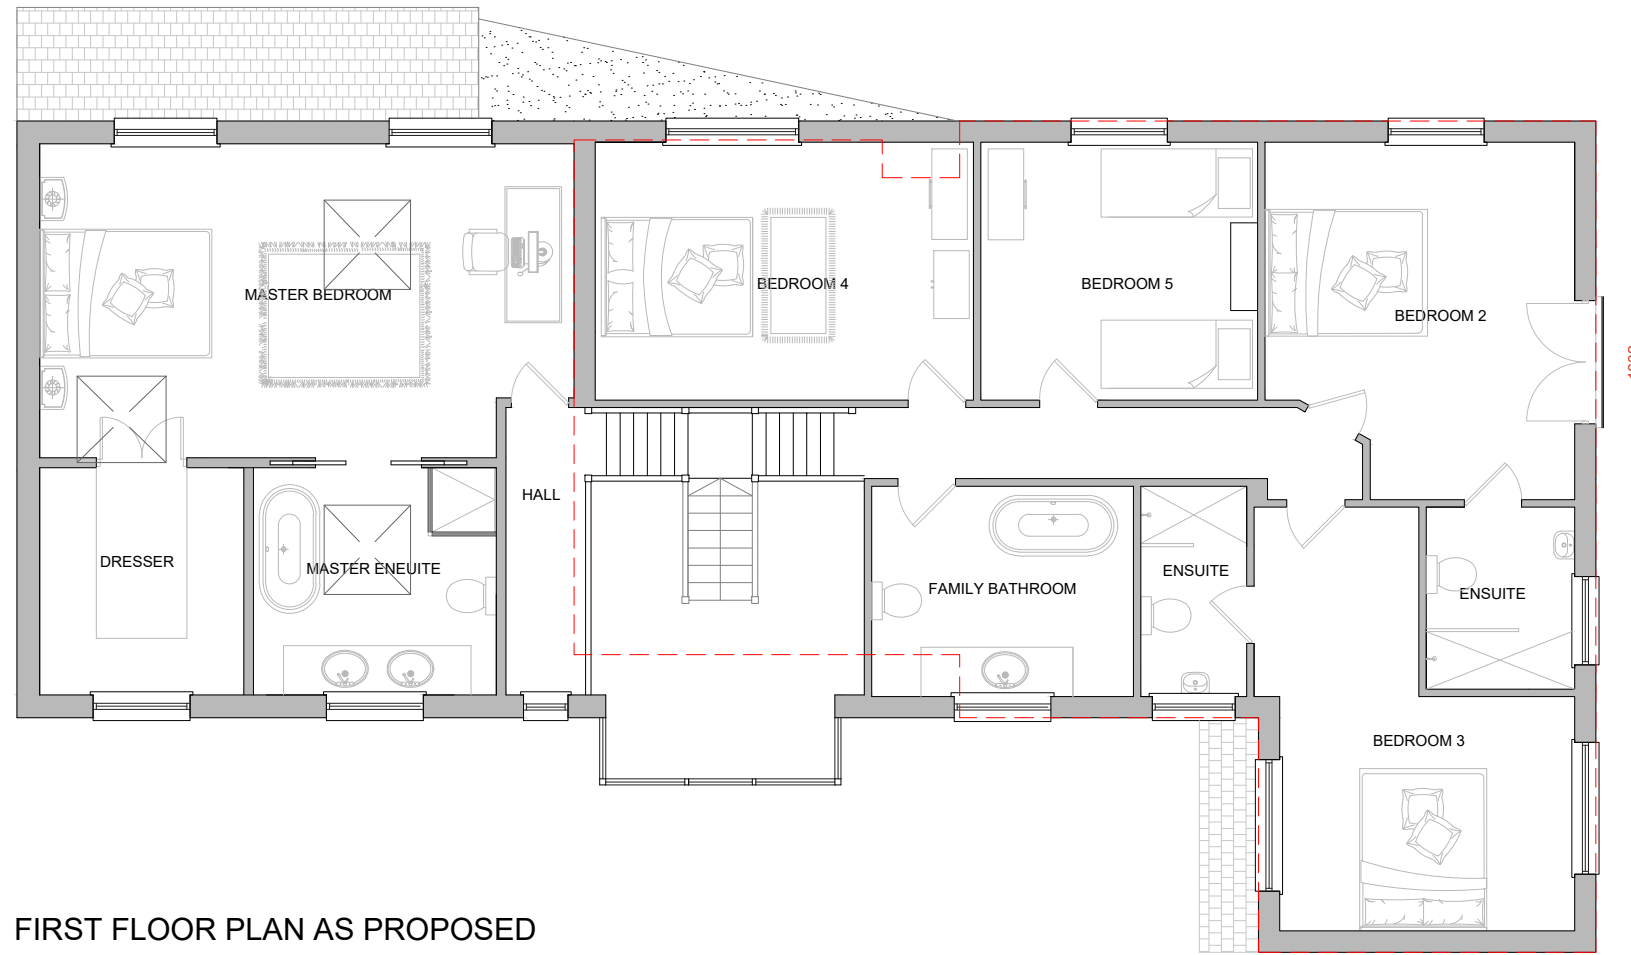

FIRST FLOOR PLAN AS PROPOSED

 

CGA DESIGN + BUILD
ARCHITECTURAL SERVICES

CGA Design & Build Ltd

Castle House
Park Road,
Banstead, Surrey
SM7 3BT

Tel: 01737850817 / 07554 308 866
Email: info@cga-db.com
www.cga-db.com

CLIENT

Mark Gray

PROJECT:

Fairoak, Newnham Road
Hook, RG27 9LX

DRAWING TITLE:

Proposed First floor plan

PURPOSE:

Planning

SCALE:
1:100

SIZE:
A3

DRAWN: KS	CHECKED: BE	DATE DEC 23
--------------	----------------	----------------

DRAWING No. 1629 203	REVISION 00
-------------------------	----------------