

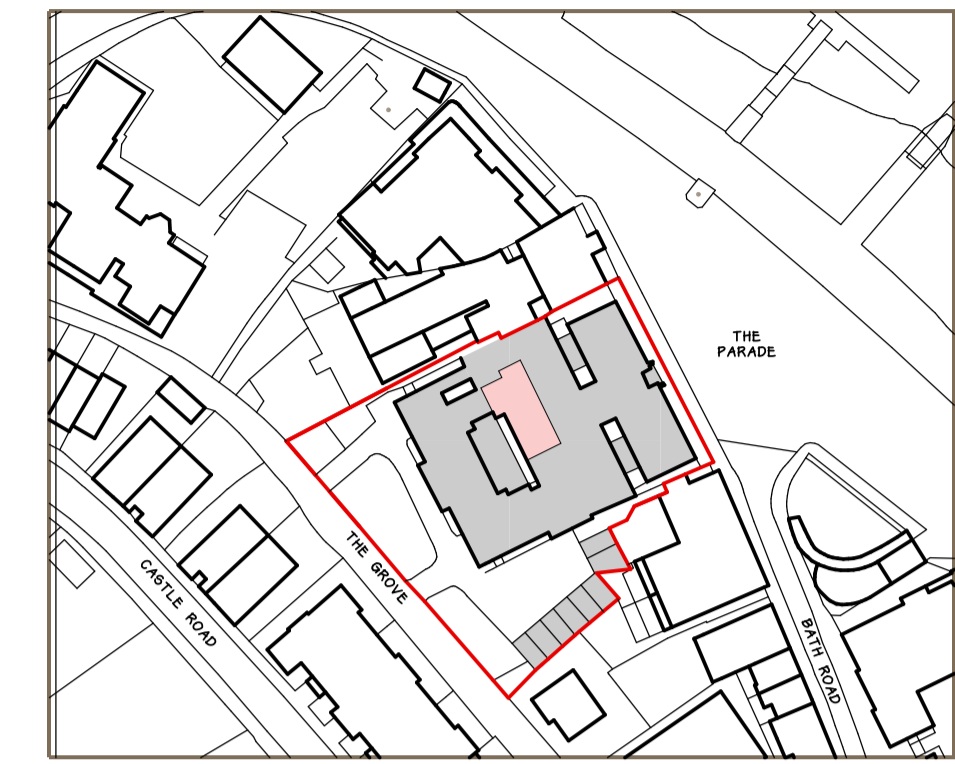



GROUND FLOOR PLAN  
1:50

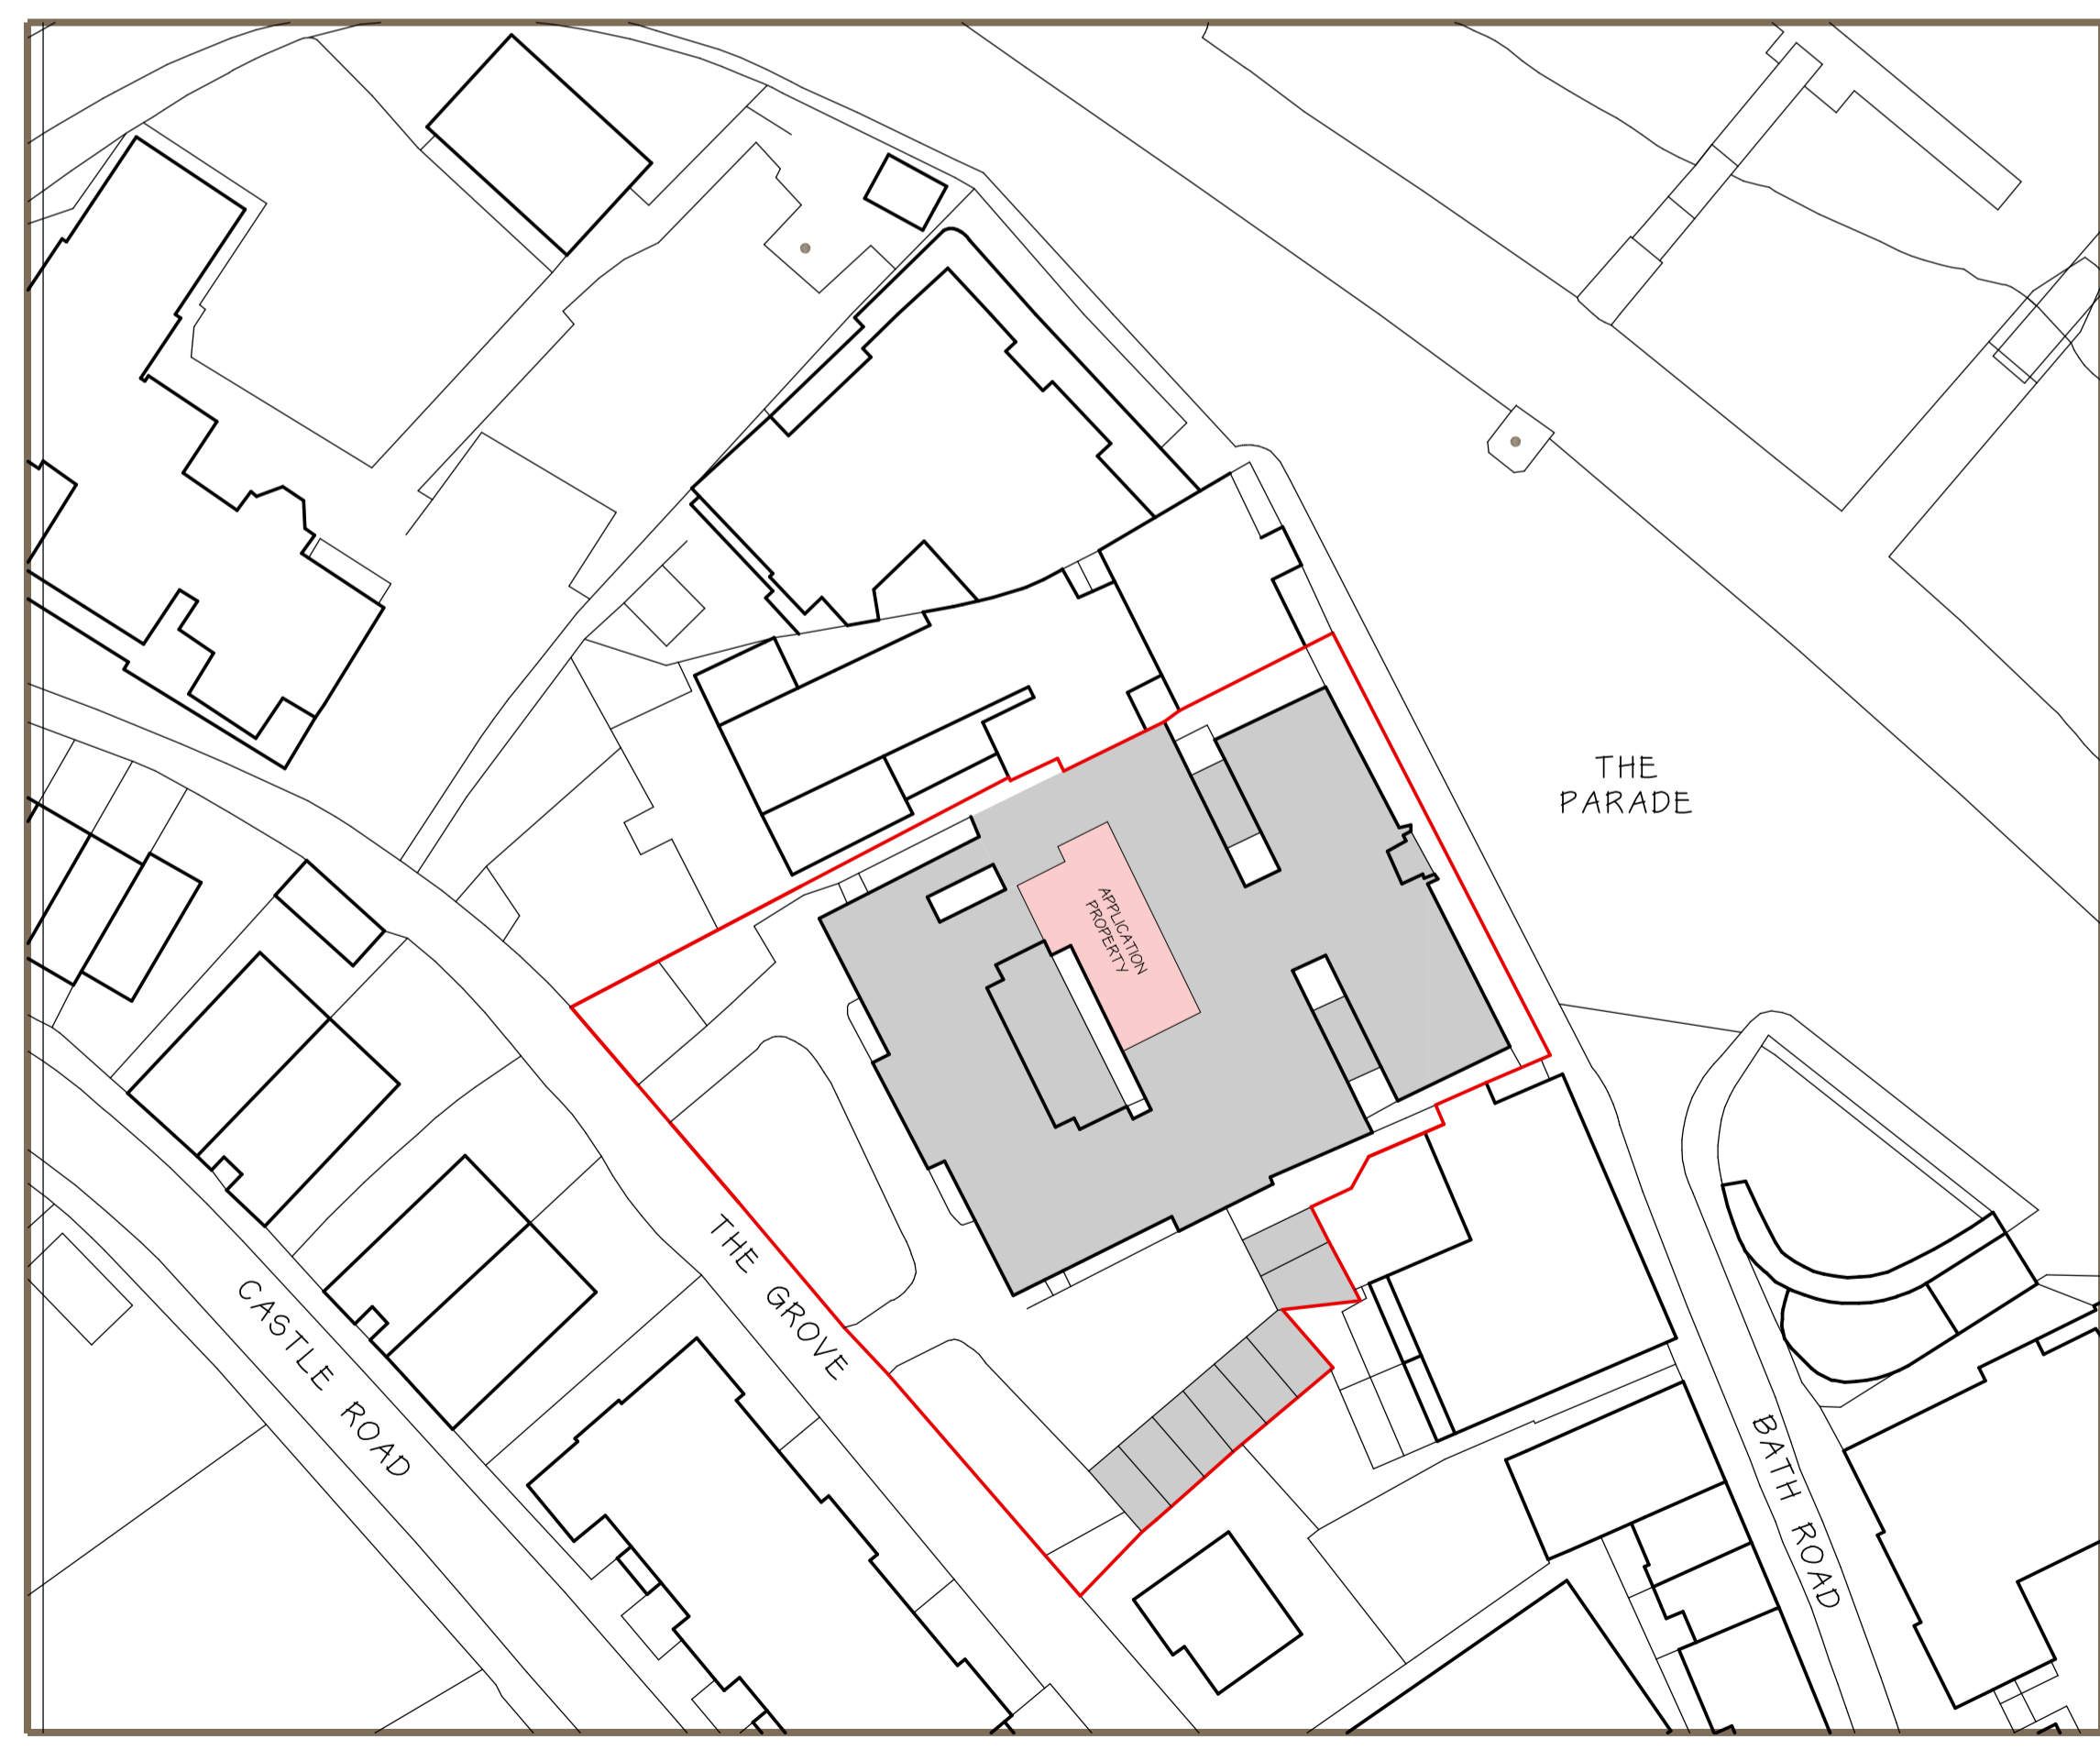


LOCATION PLAN  
1:1250

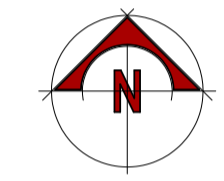

BLOCK PLAN  
1:500

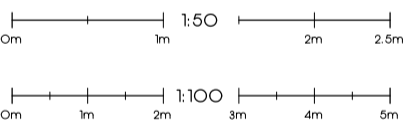

Drawing Number: 24:158:001		
Drawing Title: LDC		
Project: REAR EXTENSION		
Client: COX-MILLER		
Application Site: 5A OSBORNE COURT THE PARADE COWES ISLE OF WIGHT PO31 7QS		
Date: JAN 24	Sheet: A1	Scale: 1:50 <small>(or as marked)</small>

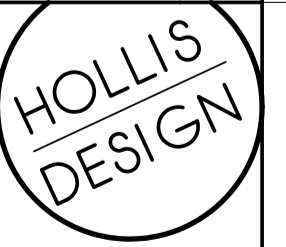

Drawn by:  
Ben Hollis ACABE

64 High Street  
Cowes  
Isle of Wight  
O1983 209535  
info@hollisdesign.co.uk