


PROPOSED ROOF PLAN

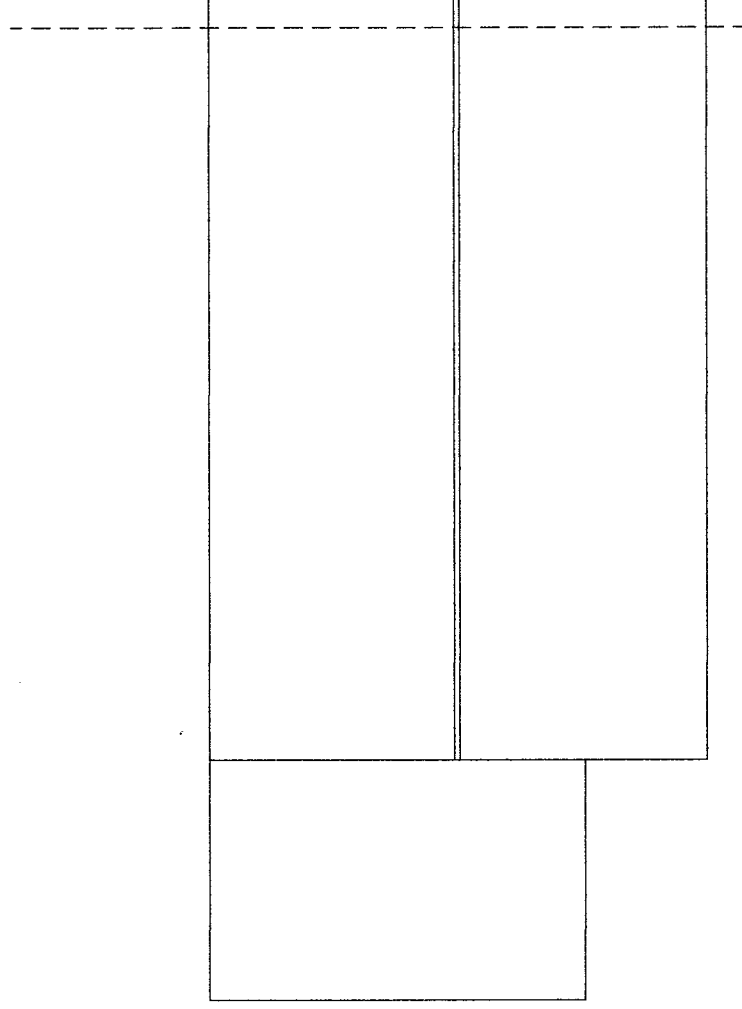

EXISTING ROOF PLAN

12M @ 1:20	12M @ 1:200	
3M @ 1:50	30M @ 1:500	
6M @ 1:100	75M @ 1:1250	
SCALE BAR		ORIGINAL DRAWING A3 SIZE

46 Peasemore Road, Sunderland,
 Tyne and Wear, SR4 0HN.
 Single Storey Rear Extension
 Drawing No. P41b
 Scale 1:100
 Date 24/11/2023
 Mr AM Watt
 20 Alpine Way Sunderland SR3 1TN
 Tel No. 0191 5226401
 078116 050 33