



Scale - 1:100

This drawing is the property of Orb Property Planning Ltd and may not be reproduced, loaned or copied, in part or in full, without the prior written consent of Orb Property Planning Ltd. This drawing is not for construction purposes, unless otherwise stated. The Contractor is responsible for checking all dimensions before any work starts or any materials are ordered. Any discrepancies must be brought to the attention of Orb Property Planning Ltd immediately.

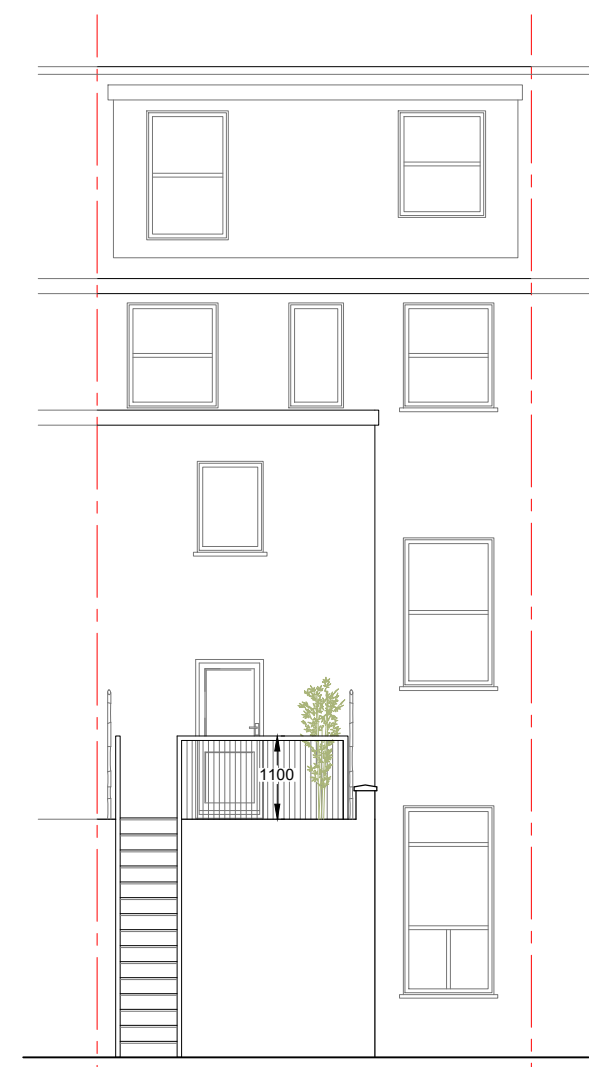


PROPOSED REAR ELEVATION
SCALE: 1:100

BALUSTRADES
Balustrades to terrace to be min 1100mm in height and capable of resisting at least the horizontal force given in BS 6180. No openings in any balustrading should allow the passage of a 100mm sphere and children should not readily be able to climb the guarding.

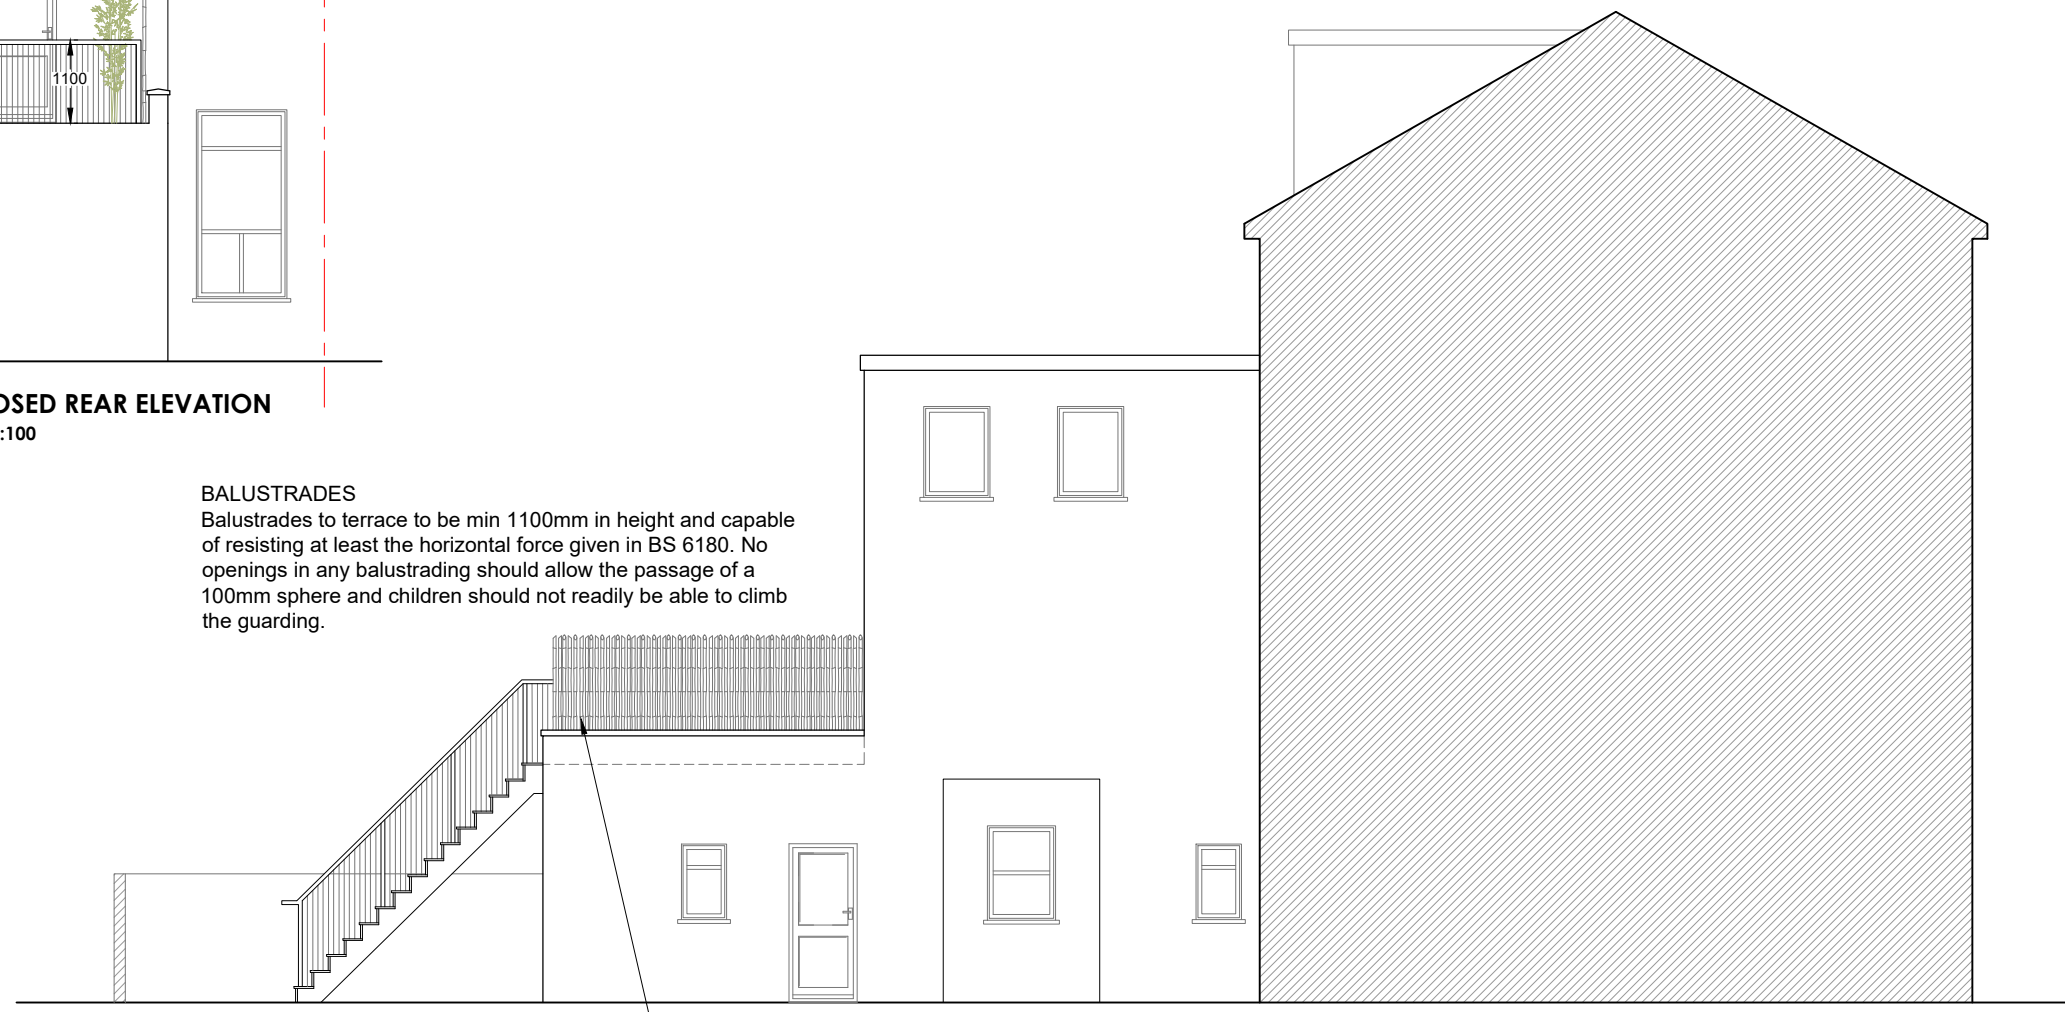

PROPOSED SIDE ELEVATION
SCALE: 1:100

1.7m BAMBOO SCREENING
(OR SIMILAR) FOR PRIVACY /
TO PREVENT OVER LOOKING

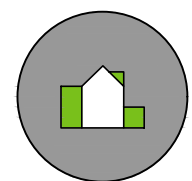

Orb Property Planning
07766 732787
info@orbplanning.co.uk
www.orbplanning.co.uk

PROJECT 318 KILBURN LANE, W9 3EF		
TITLE PROPOSED ELEVATIONS		
CLIENT		
DRAWN BY MBS	SCALE 1:100 @A3	DATE DECEMBER 2023
DRAWING NUMBER 318KL/PL/004		REVISION
CONTACT Orb Property Planning 07766 732787 info@orbplanning.co.uk www.orbplanning.co.uk		