



AS PROPOSED - Roof Plan

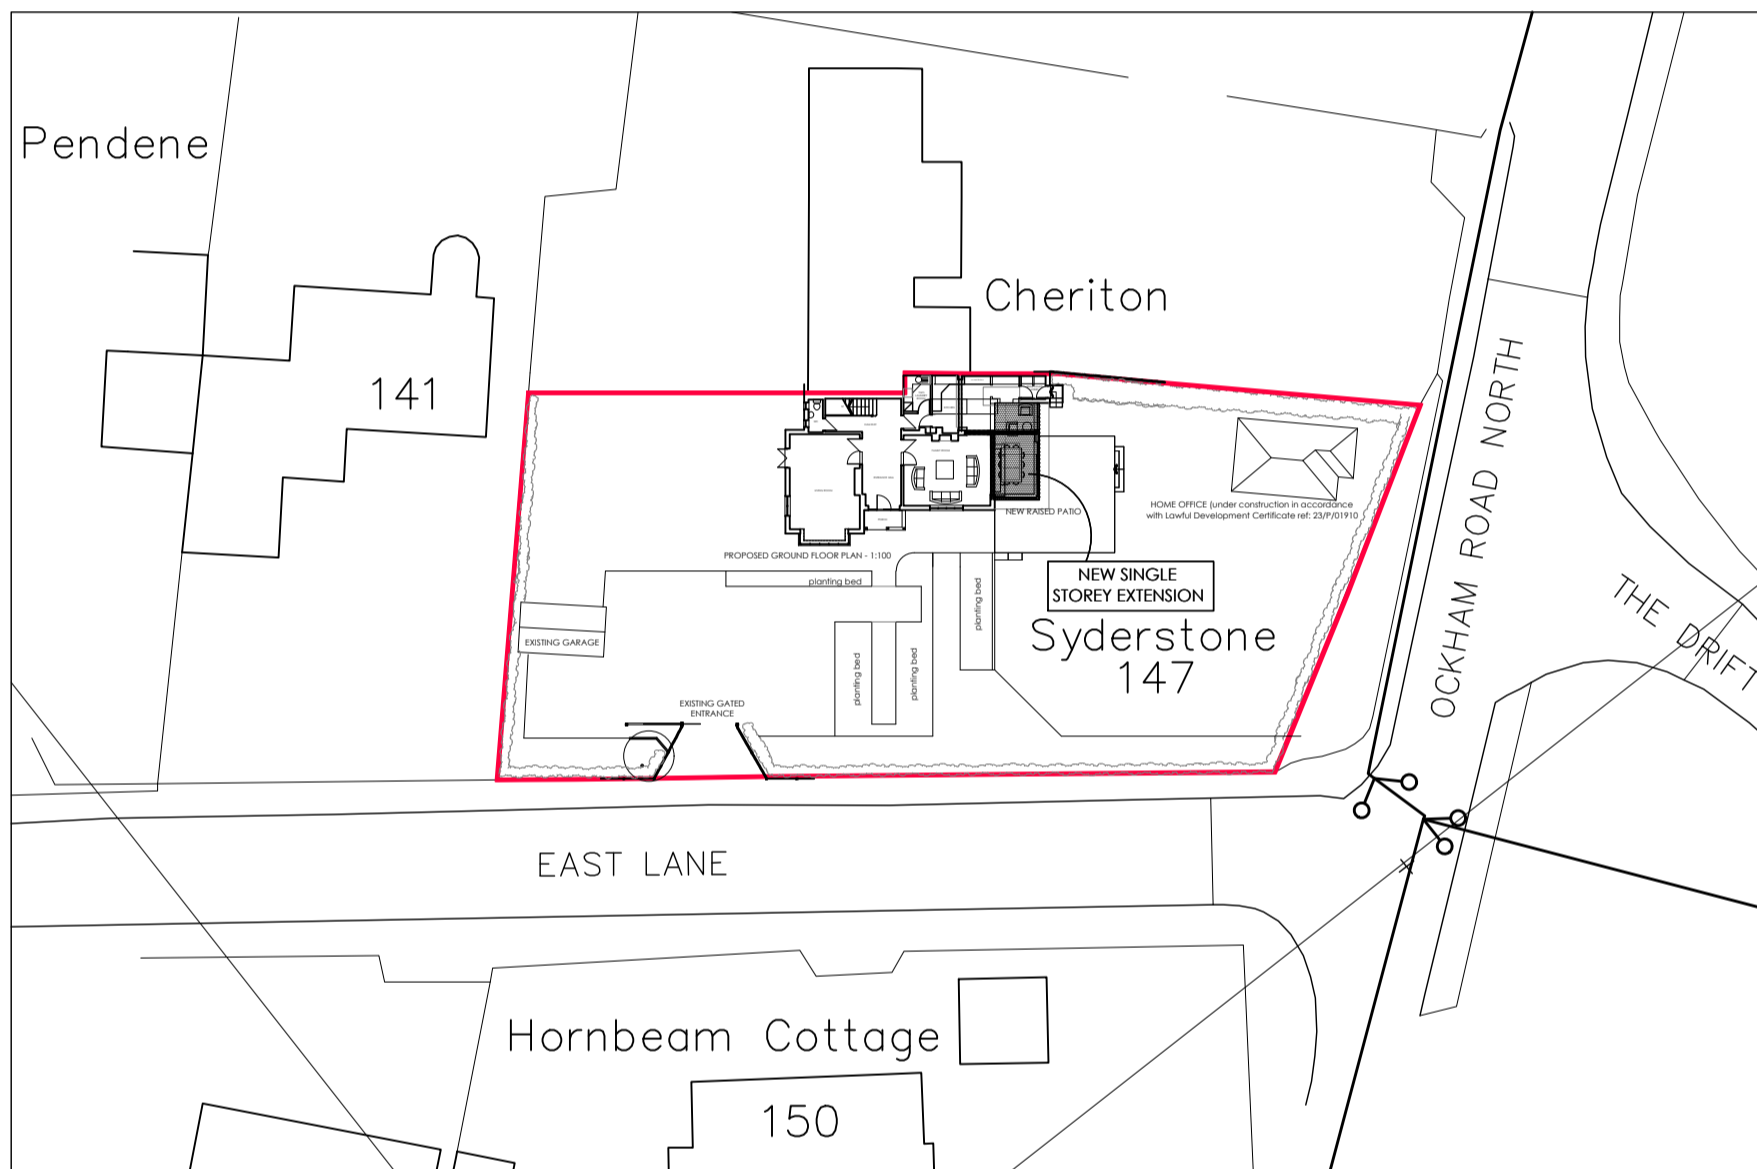

AS PROPOSED - Ground Floor Plan

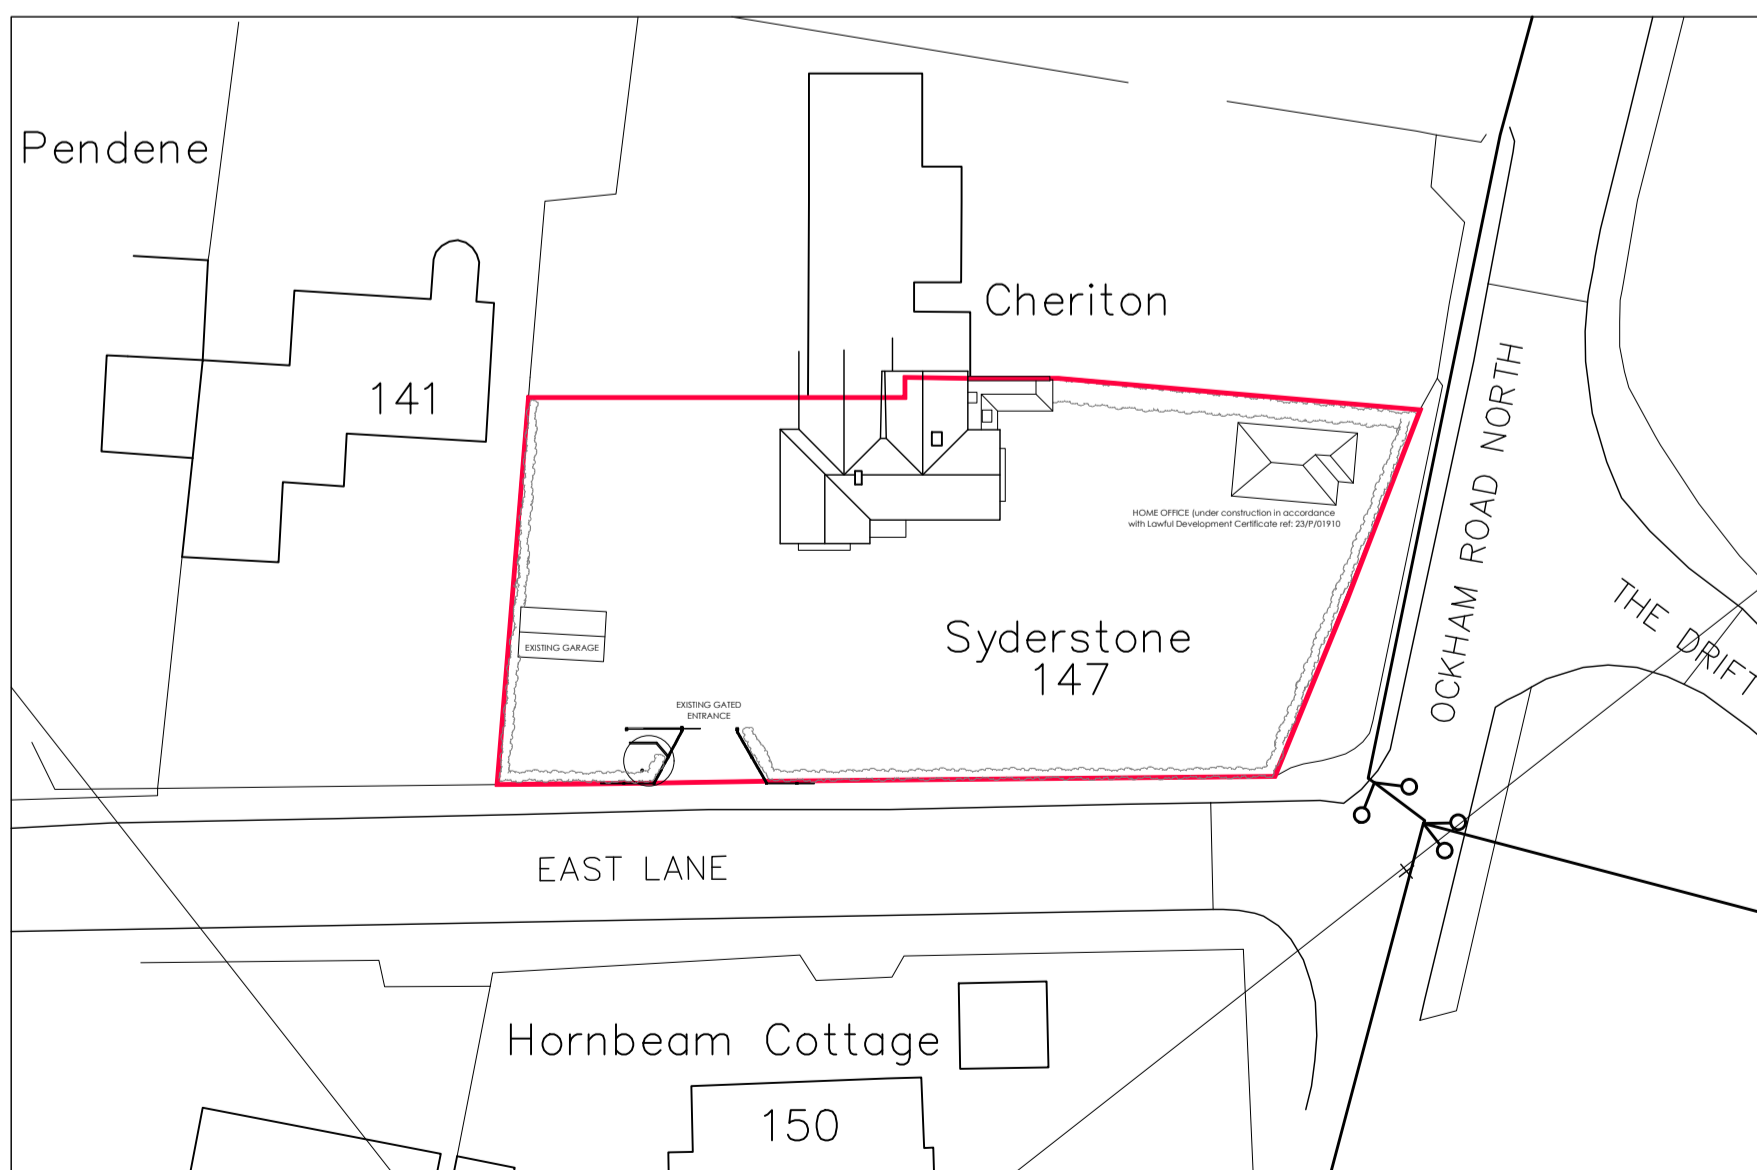

AS EXISTING - Roof Plan

ADDRESS	'SYDERSTONE', 147 EAST LANE, WEST HORSLEY, SURREY KT24 6NY	for Mr & Mrs I Compton	DATE	JAN 2024
PROJECT	PROPOSED EXTENSIONS & ALTERATIONS	COMBINED EXISTING & PROPOSED BLOCK PLANS FOR GBC	SCALE	1:500 @ A2
<p>PERRY BARNES & GREG WATTS ARCHITECTS LTD</p>			tel: 01372 376600 / 376611 fax: 01372 376688 e.mail: info@pbgwarchitects.com website: www.pbgwarchitects.com	DRAWING NO.
			1-3 Station Approach, Leatherhead, Surrey KT22 7SQ	1207/14