



SOUTH WEST ELEVATION




SOUTH EAST ELEVATION





NORTH EAST ELEVATION



NORTH WEST ELEVATION

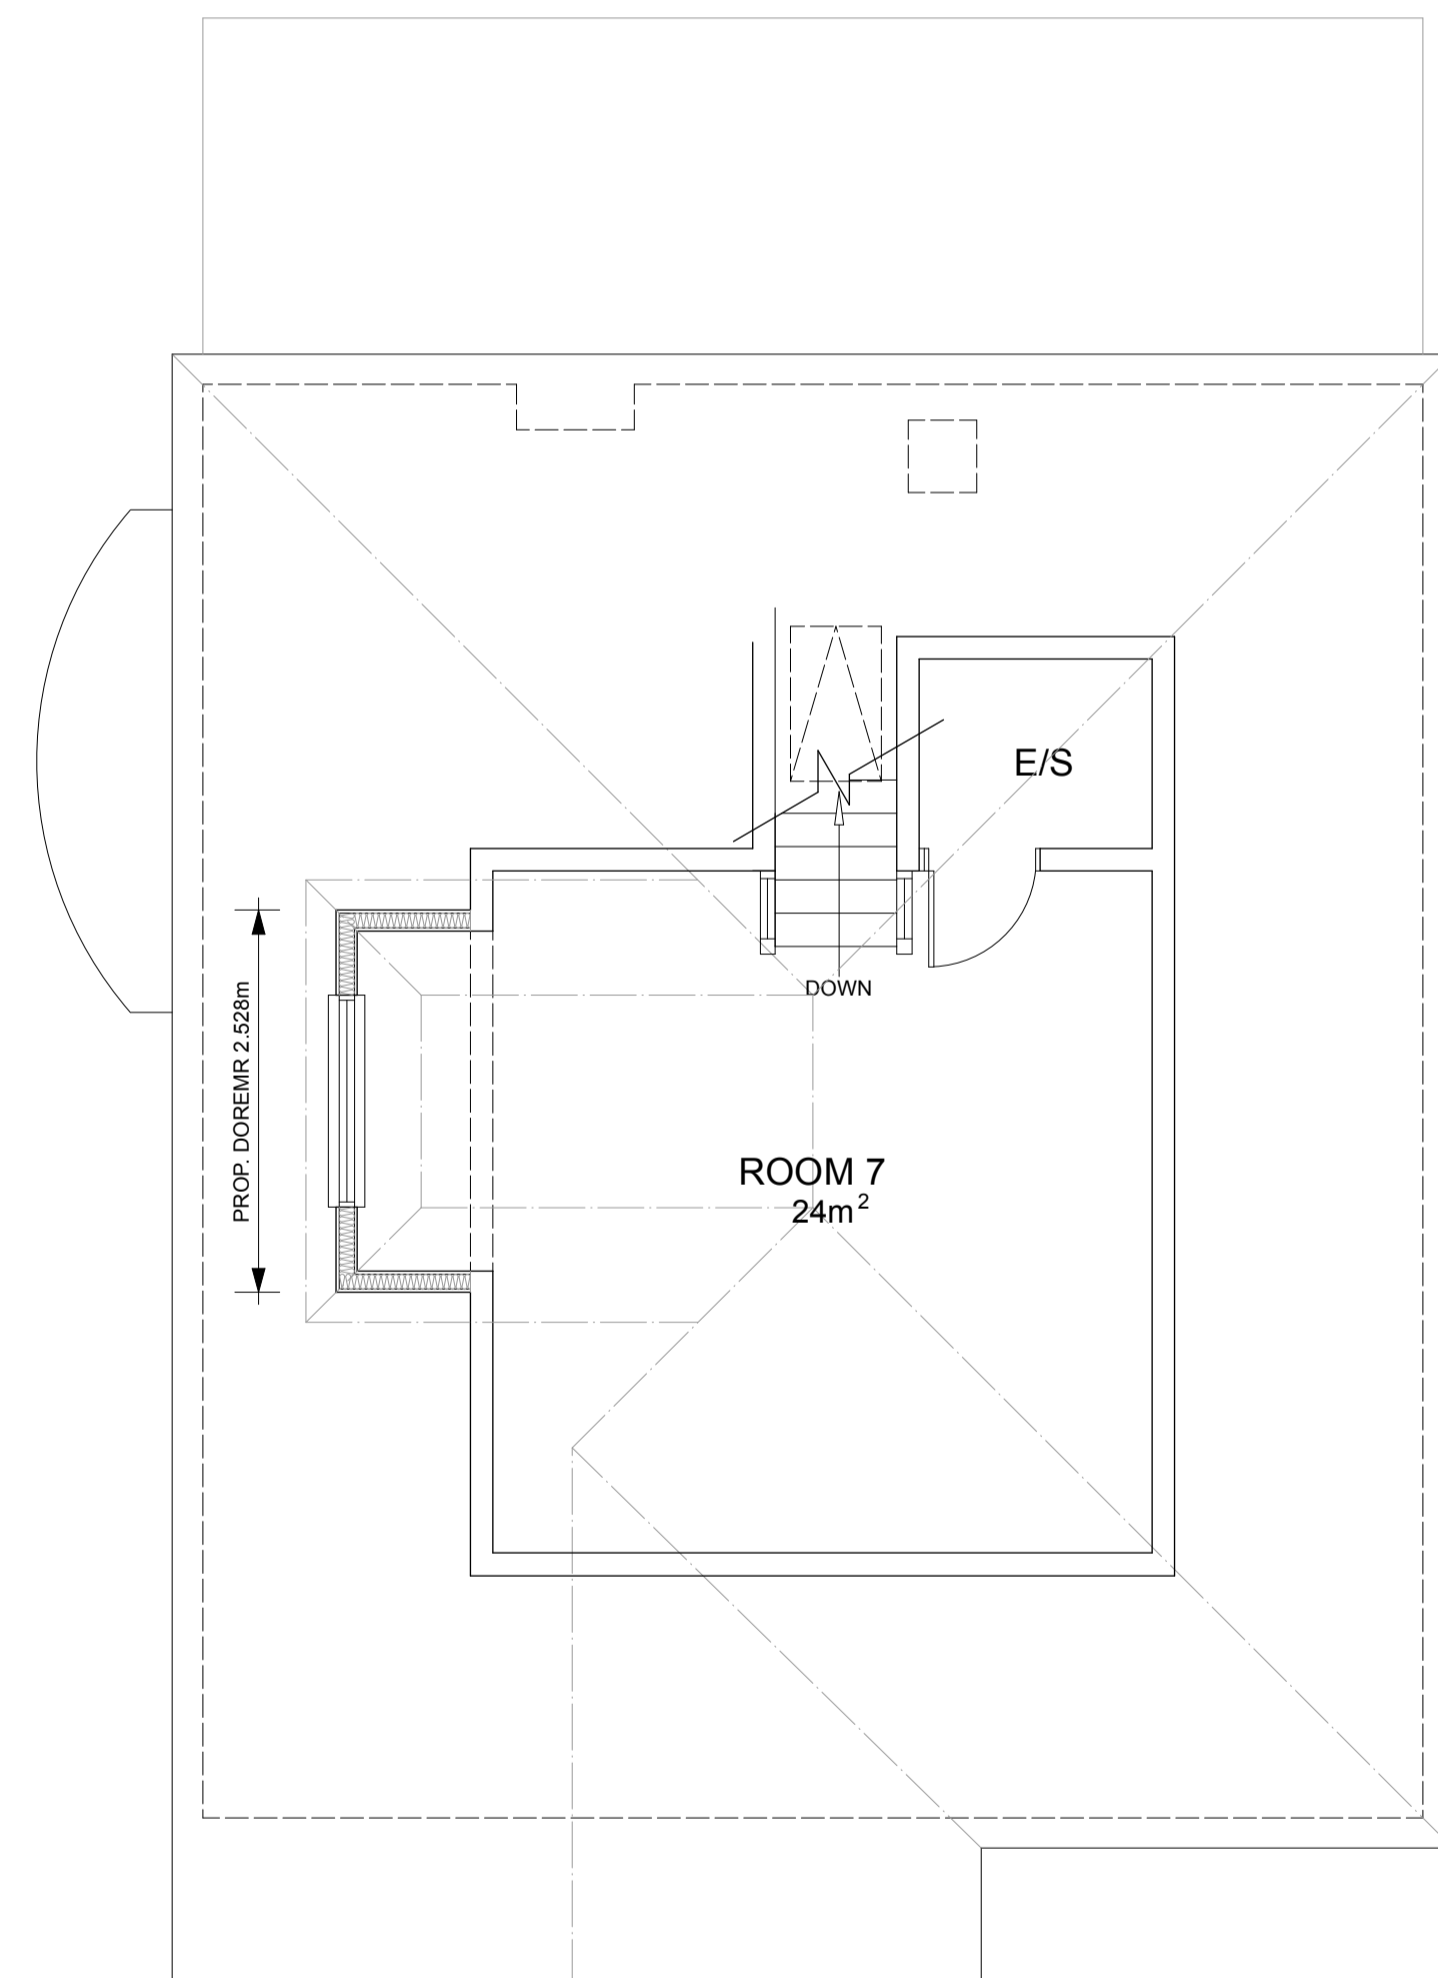

SECOND FLOOR PLAN

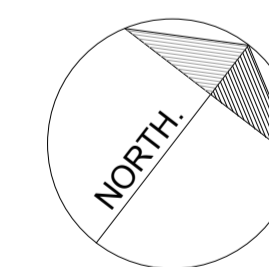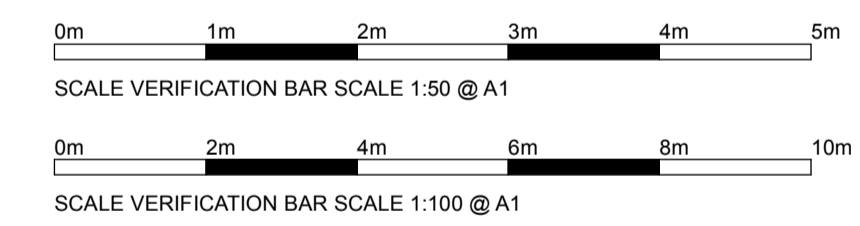

Date	Revisions
A DEC. '23	DORMER

© Copyright

PLANS

ARCHITECTURAL DESIGN SHOP

PLANS
18 GODSTONE ROAD
CATERHAM
SURREY CR3 6RA

TEL: 01883 344415

Client

Job Title

133, LONGFLEET ROAD,
POOLE. BH15 2HS.

PROPOSED -
SECOND FLOOR PLAN &
ELEVATIONS

Scale 1:50 & 1:100 @ A1

Date SEP. 2023

Drwg. No.	Rev.
23/445-06	A