


GROUND FLOOR PLAN

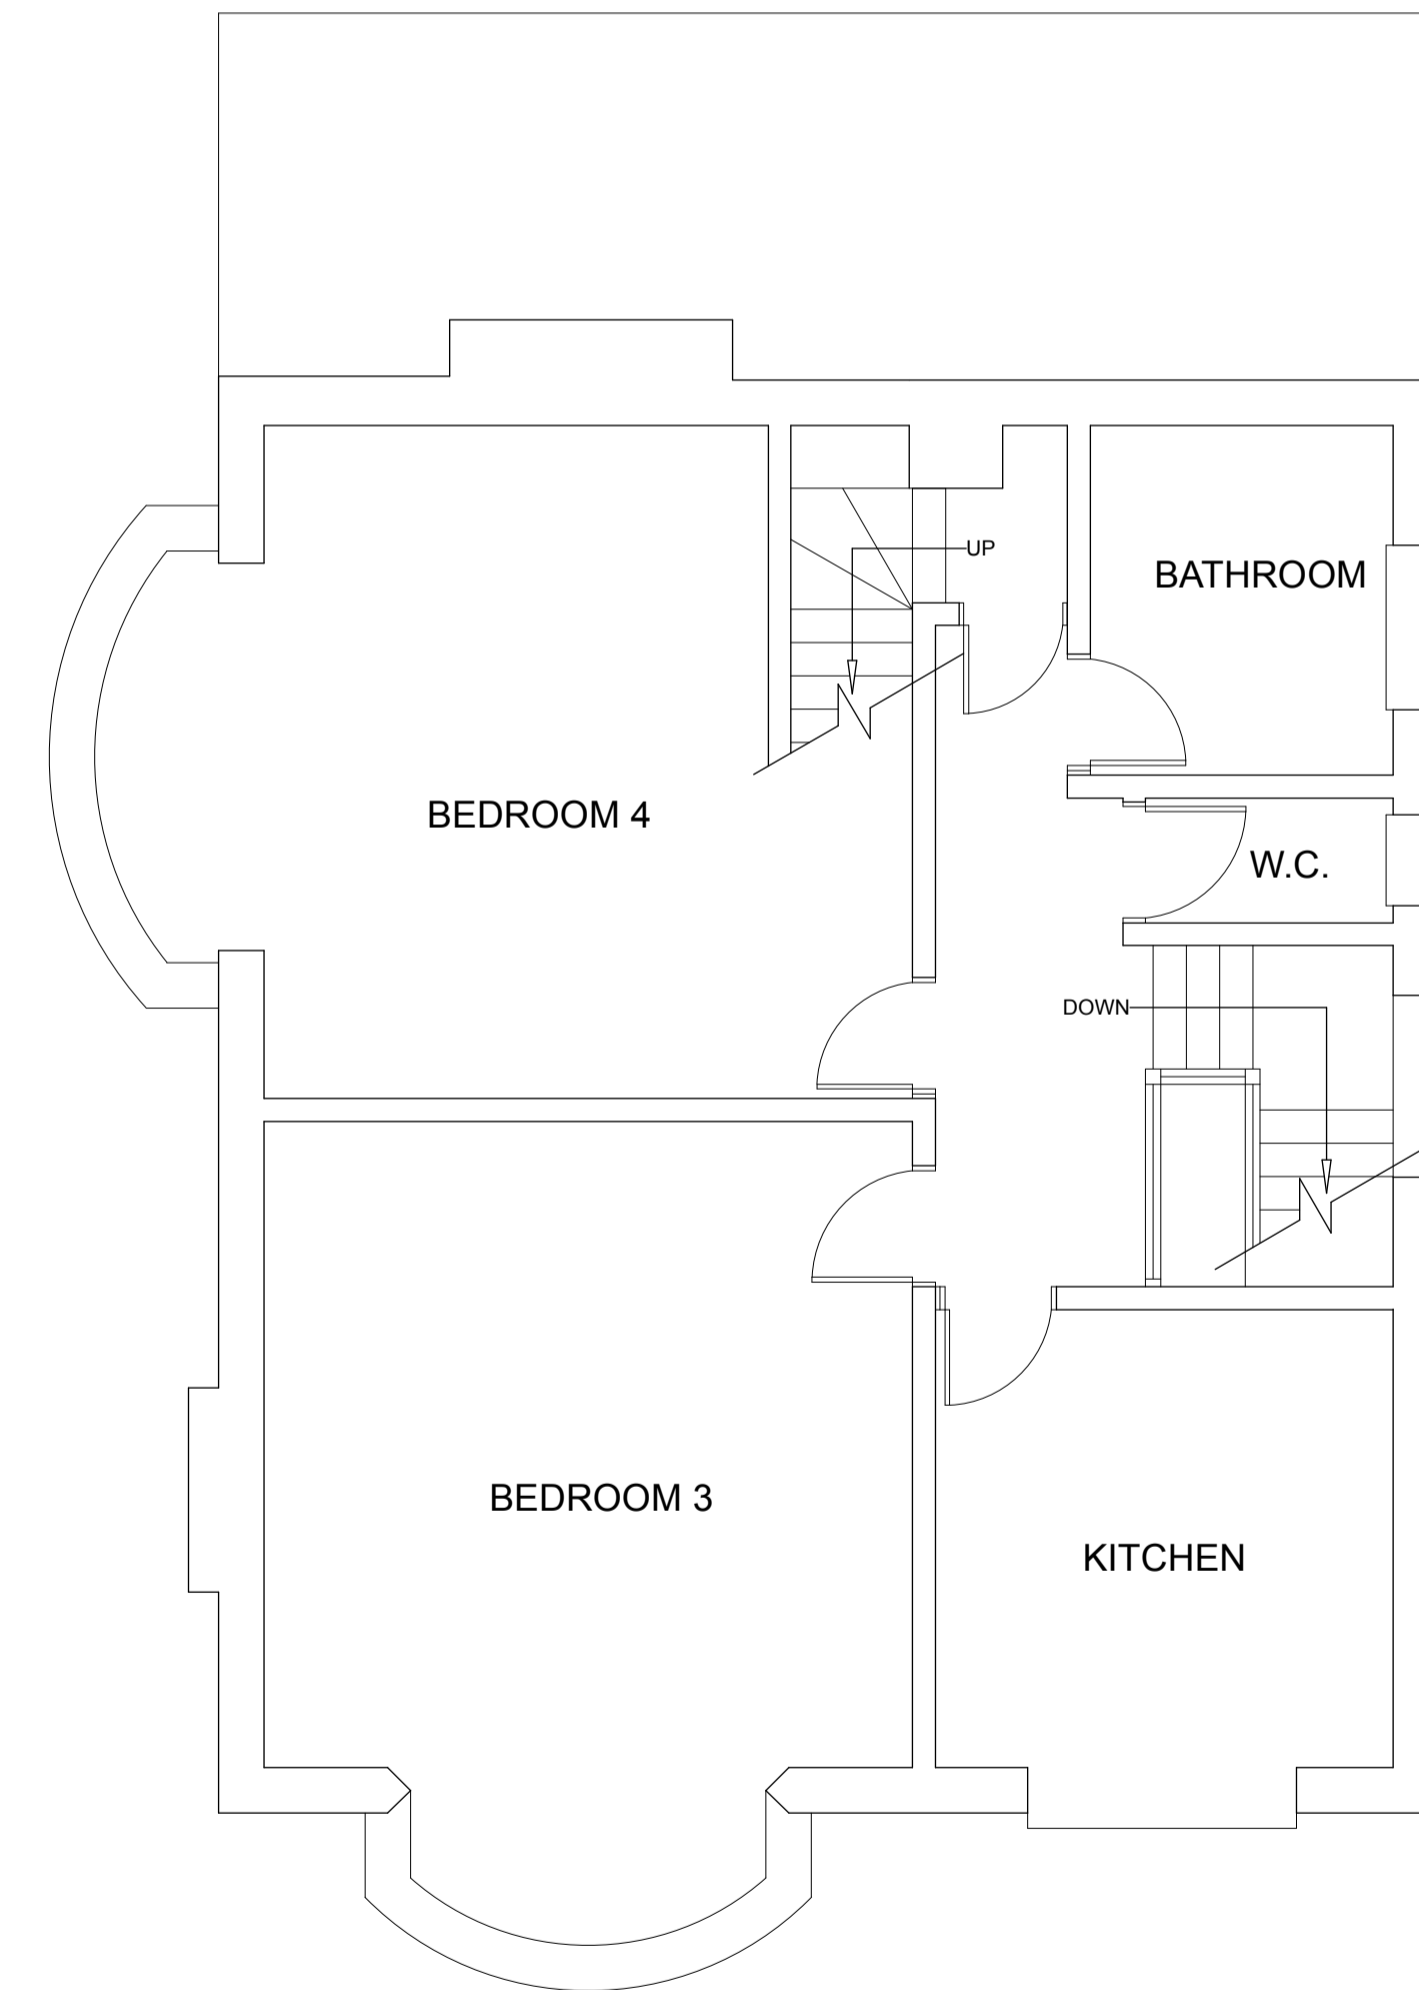

FIRST FLOOR PLAN

Date	Revisions

© Copyright

PLANS

ARCHITECTURAL DESIGN SHOP

PLANS
18 GODSTONE ROAD
CATERHAM
SURREY CR3 6RA

TEL: 01883 344415

Client

Job Title

133, LONGFLEET ROAD,
POOLE. BH15 2HS.

7 ROOM HMO

AS EXISTING - GROUND &
FIRST FLOOR PLANS

Scale 1:50 @ A1

Date SEP. 2023

Drawg. No.	Rev.
23/442-03	