


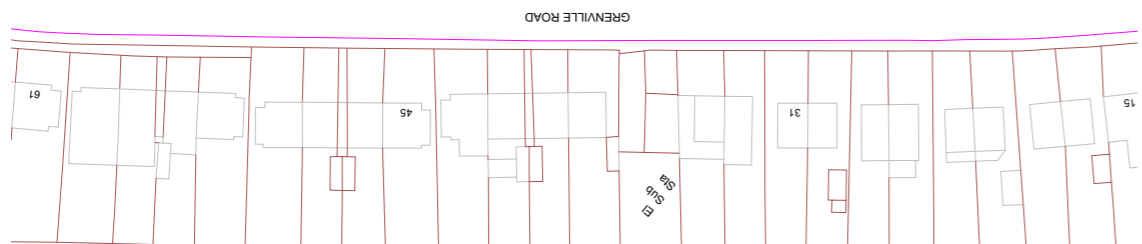


1.1250 LOCATION PLAN

1 : 1250




1.1250 BLOCK PLAN

1 : 1250

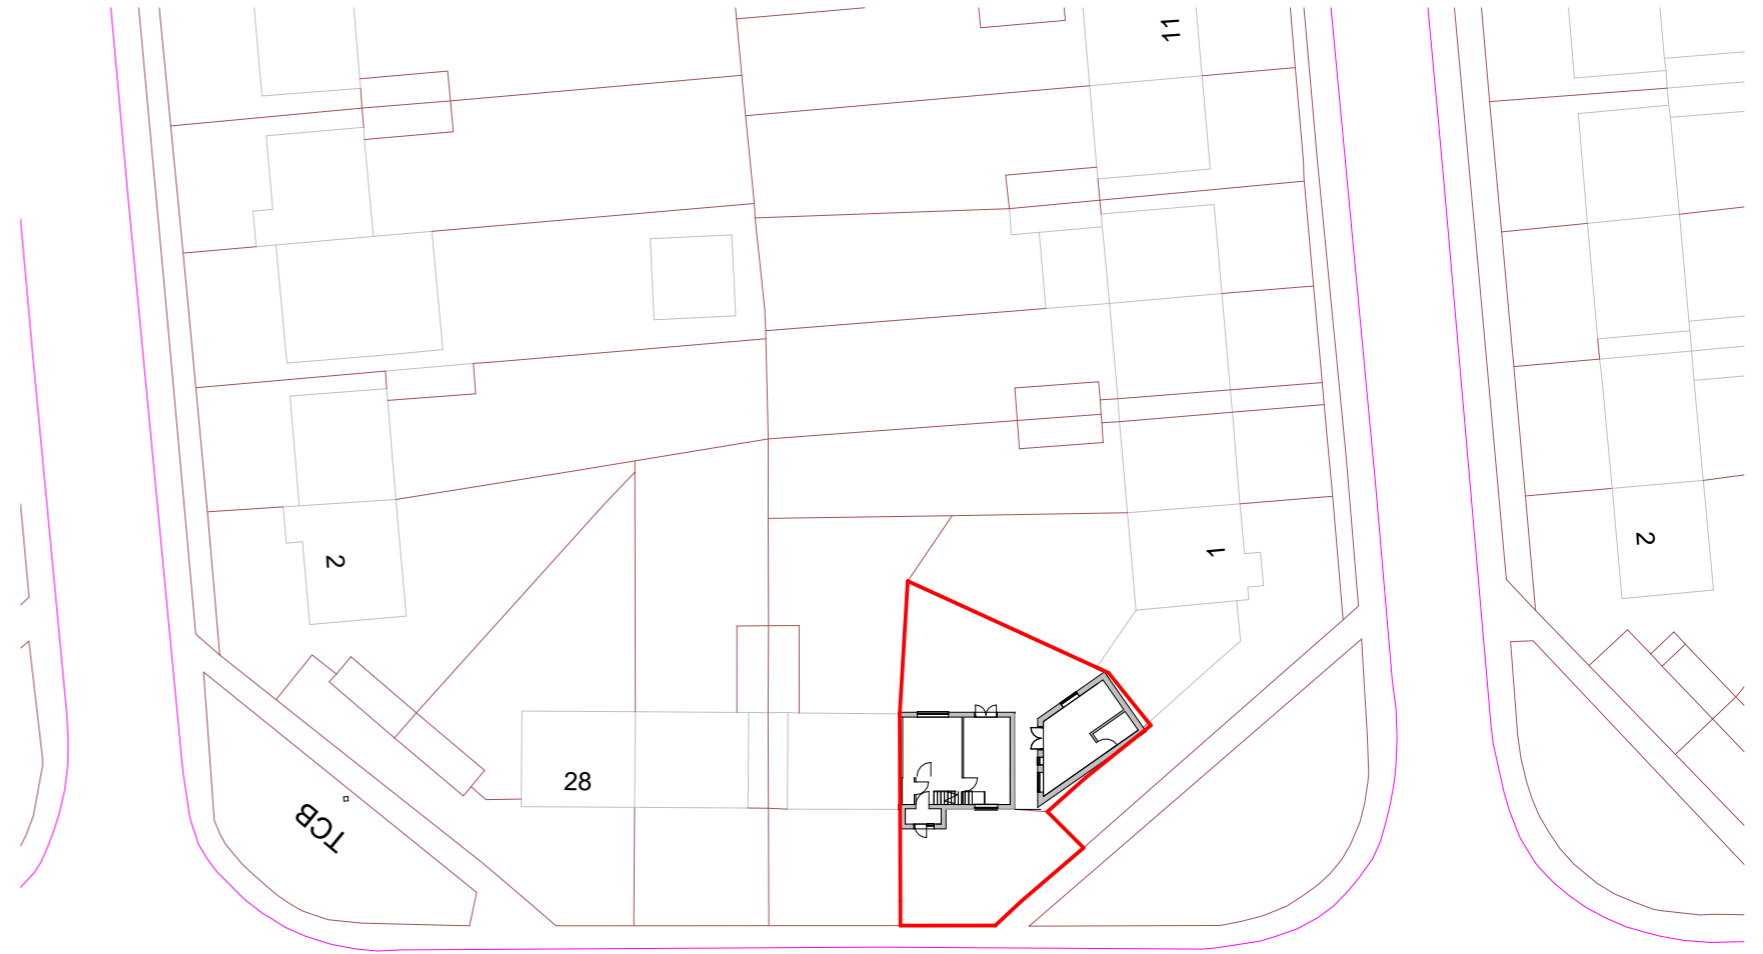


1.500 SITE PLAN

1 : 500

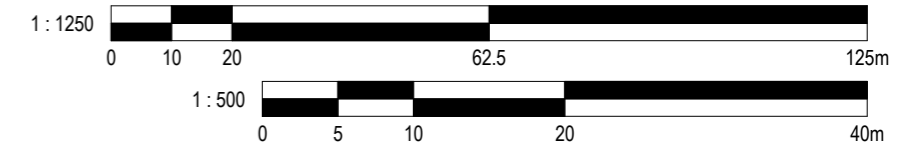

Notes: This drawing is the copyright of PUUC Architecture Limited and may not be reproduced or used except by written permission. The Contractor is to check and verify all building and site dimensions before work is put in hand. The Contractor/Builder is to check and verify with all the Statutory Authorities and the Employer the location and condition of any underground or overhead services or confirm that none exist prior to work commencing on site. The Contractor shall comply with enactments regulations and working rules relating to safety health and welfare of work people.

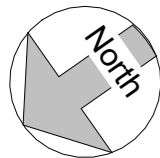

No.	Description	Date



PROJECT	22 Grenville Road, Shirley, Solihull B90 2DE		
SHEET	LOCATION PLAN & BLOCK PLAN		
Owner			
Date	24/01/2024	Scale (@ A3) - As indicated	
Drawn by	BO	DRAWING NUMBER	REV
Checked by	JG	80011 - 04 - 01	