



Side Elevation




Front Elevation




Side Elevation




Rear Elevation

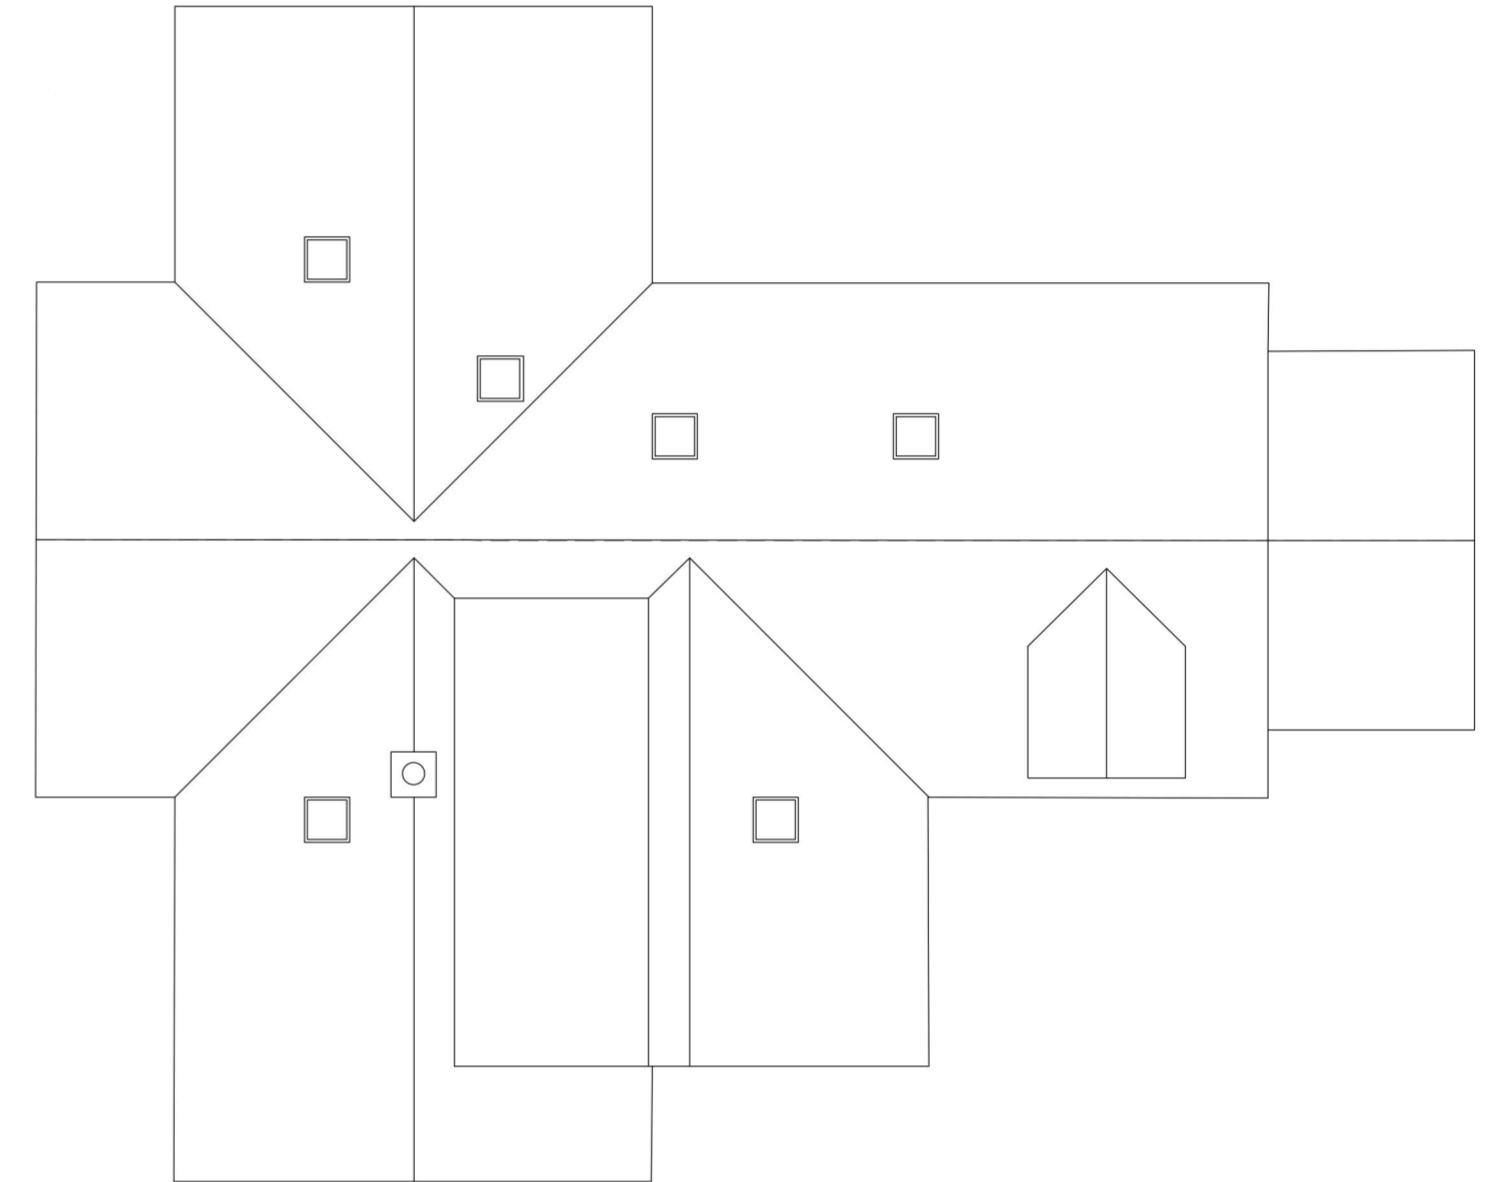

Roof Plan

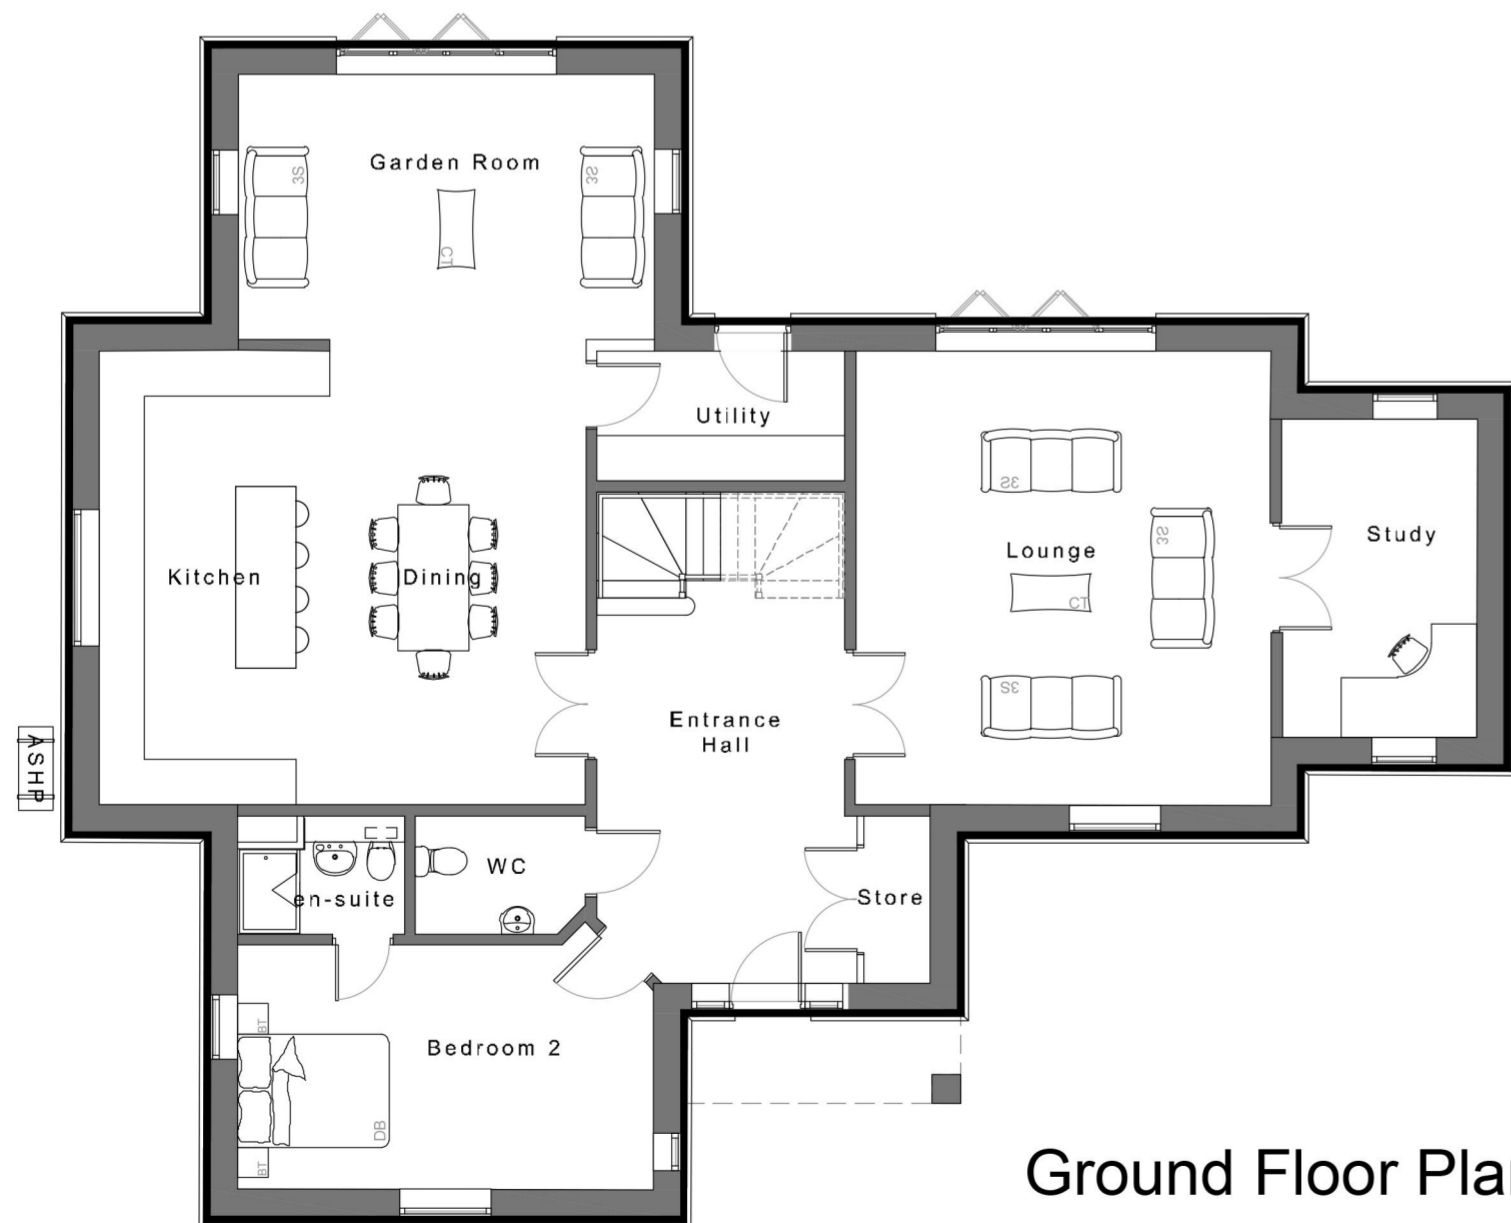

Ground Floor Plan

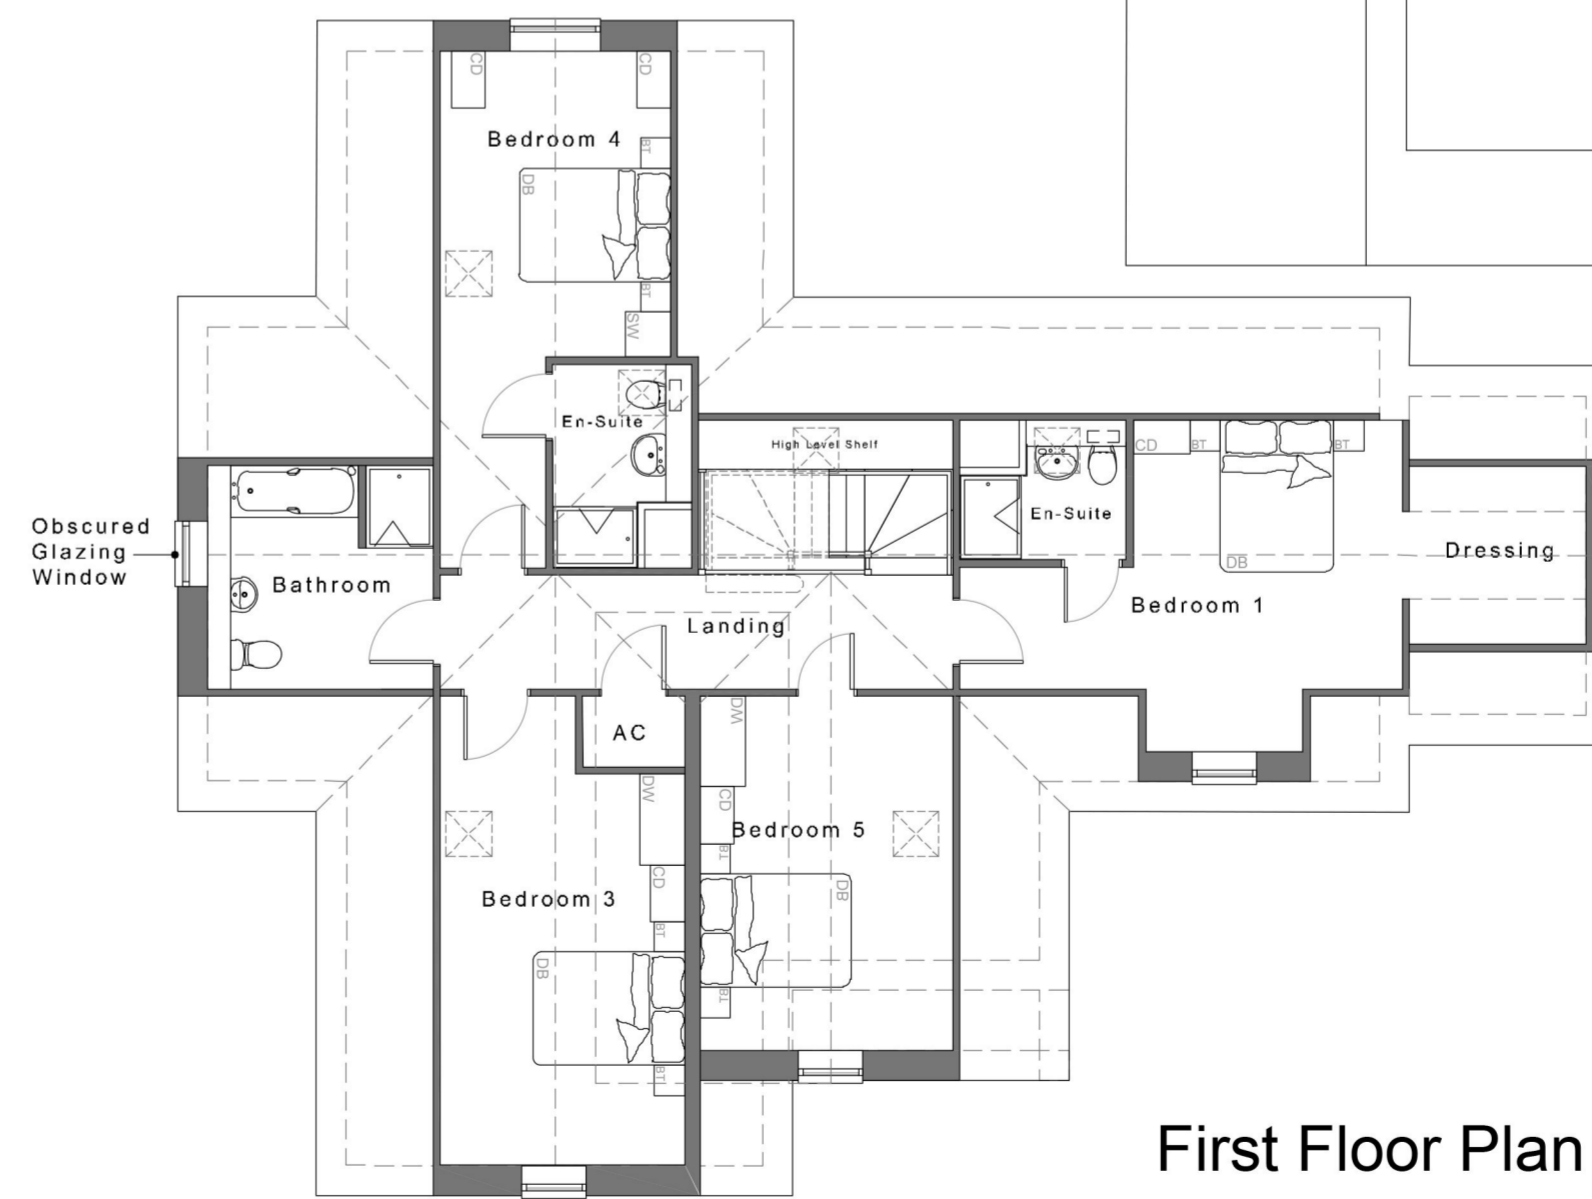

First Floor Plan



Project:-

Wicken Bonhunt
Saffron Walden
Essex



Description:-

Floor Plans &
Elevations

Scale:-
1-100 @ A2

Date:-
Nov 2023

Drg no:-
CLG001-HT-01

Revision:-
G