

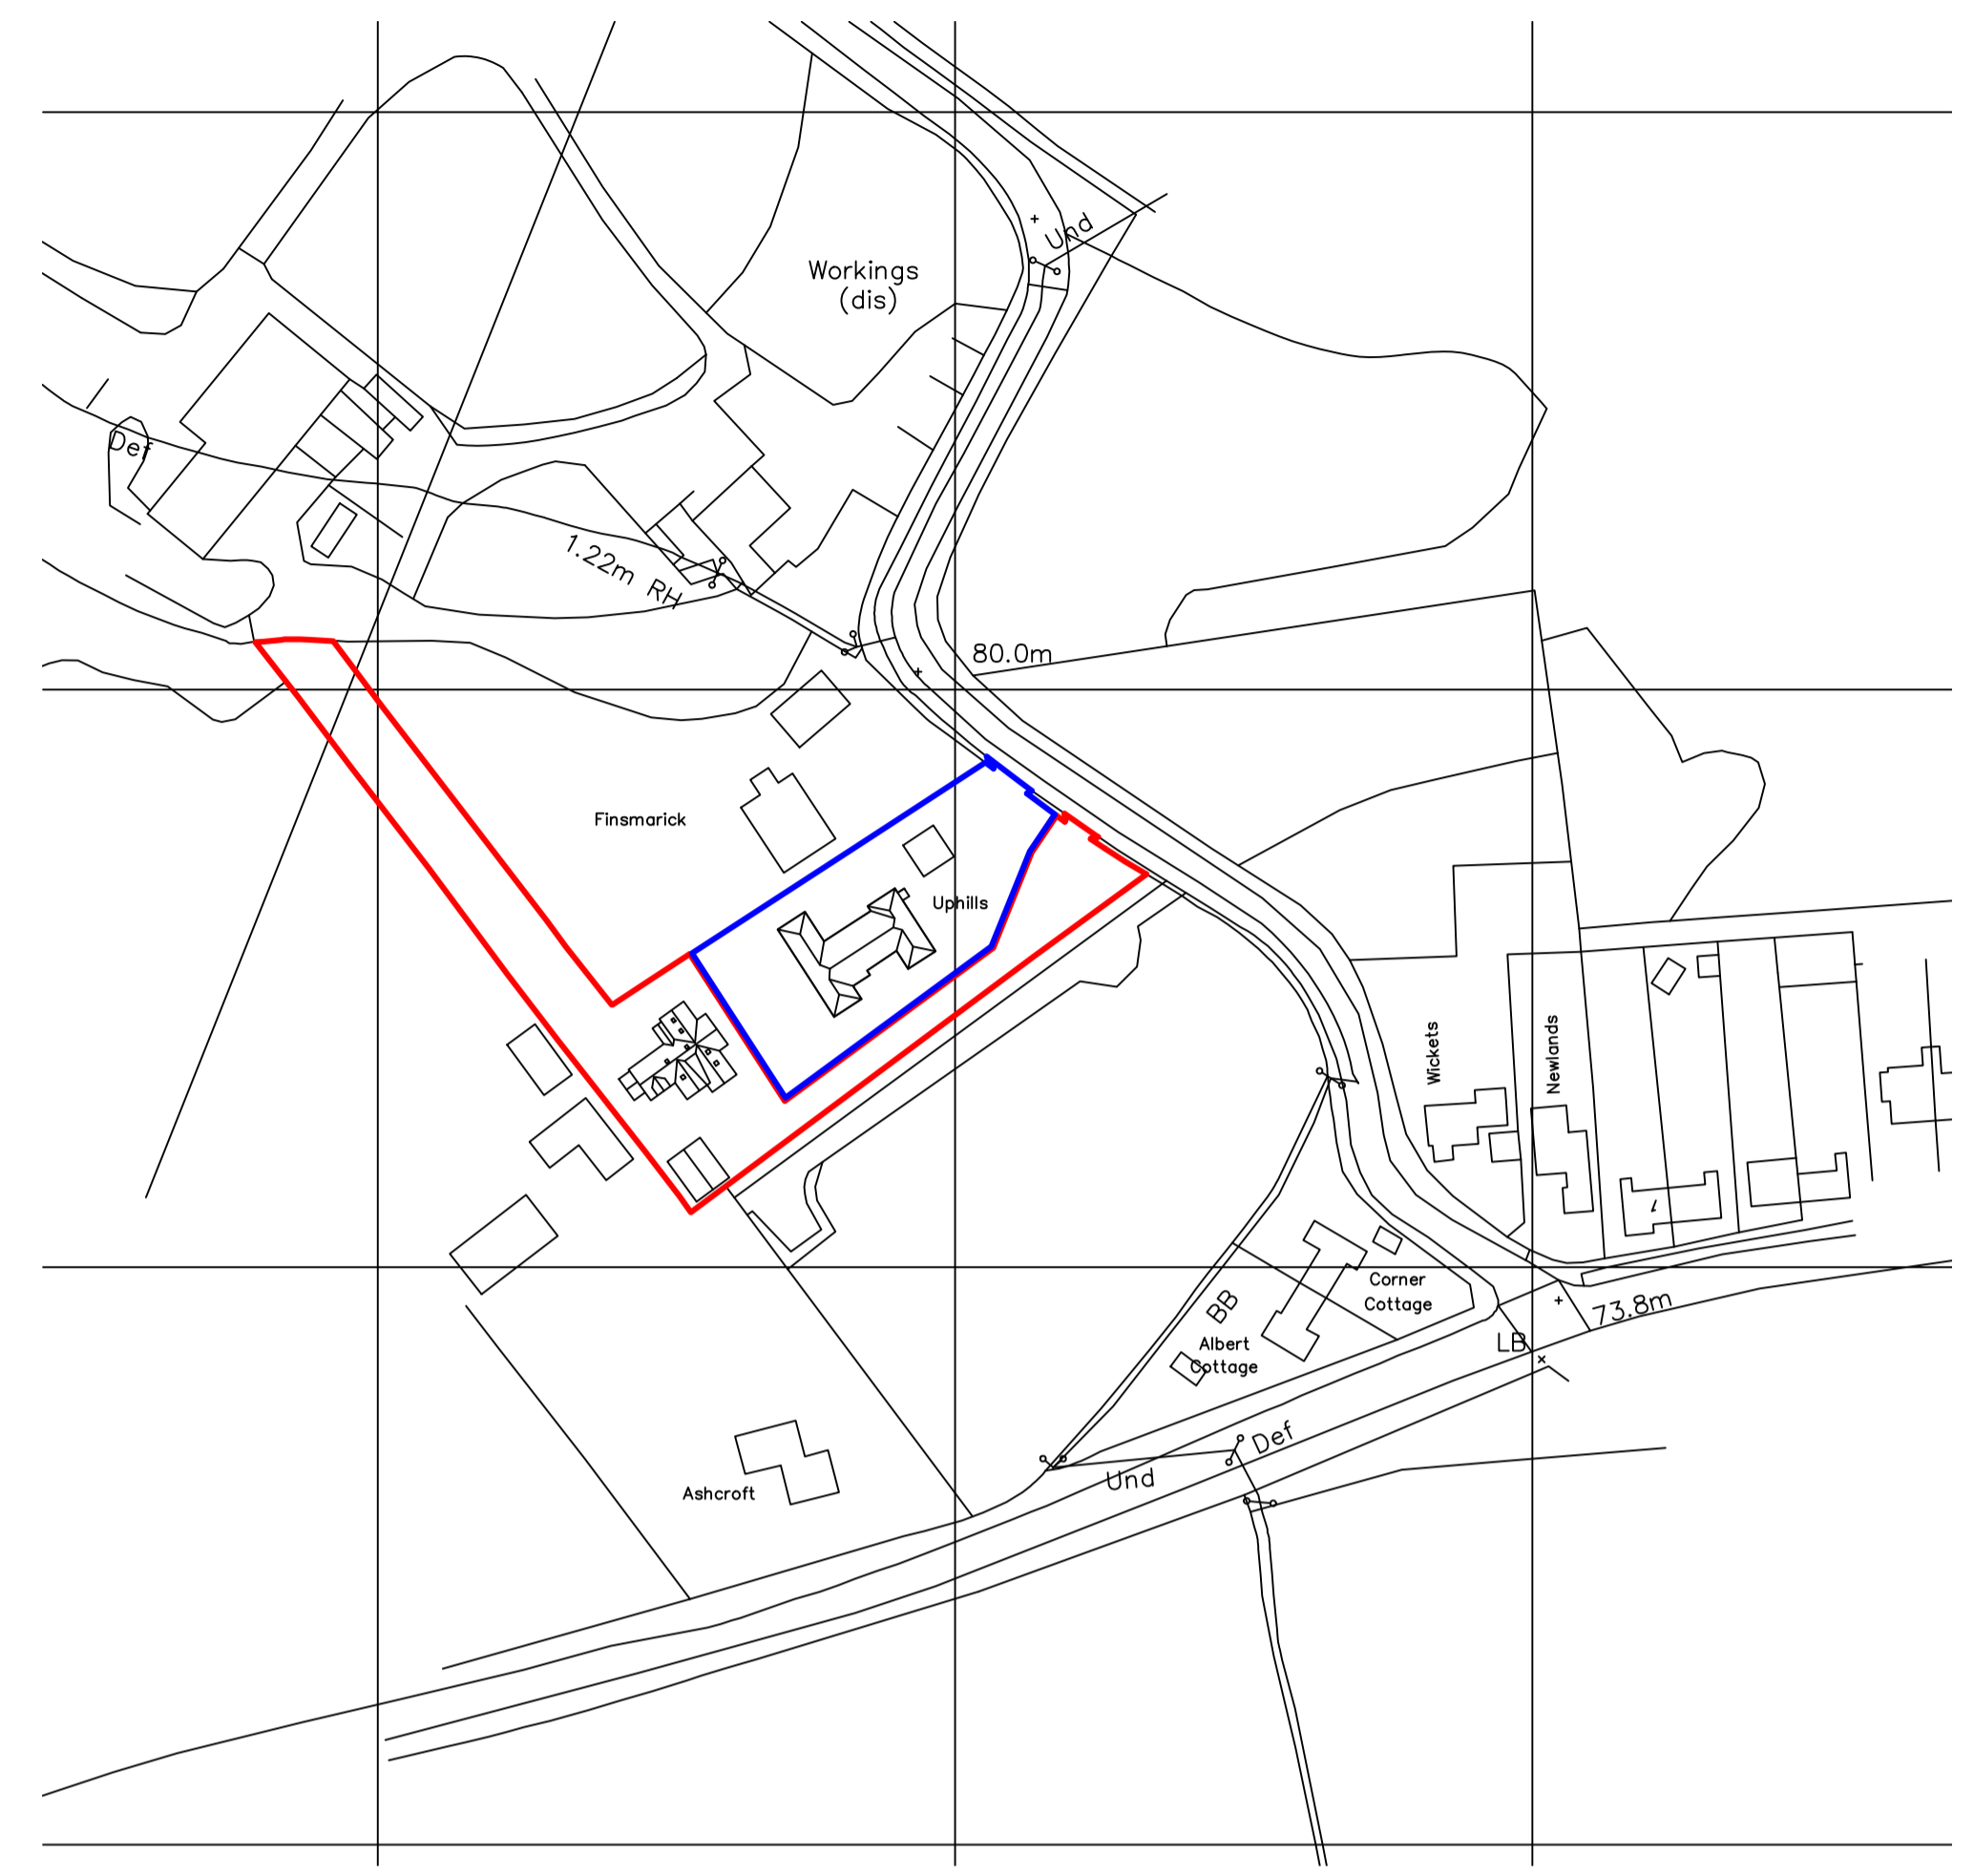
 


PROPOSED BLOCK AND ROOF PLAN

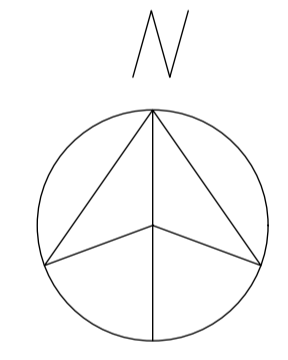

PROPOSED LOCATION PLAN

 

'A' Notes added Aug '22

Uphills  
Wicken Bonhunt  
Saffron Walden  
For Mr. L. Davies

Proposed block, roof and location plan  
SCALE 1:500 & 1:1250 @A1 DWG No. 2220.12A

**DONALD PURKISS**  
ASSOCIATES

1A KING STREET  
SAFFRON WALDEN, ESSEX CB10 1HE  
TEL: 01799 523087 & 527202  
E-mail: dp@donaldpurkiss.co.uk

Copyright - Donald Purkiss and Associates